


ST. ANNE'S ROAD

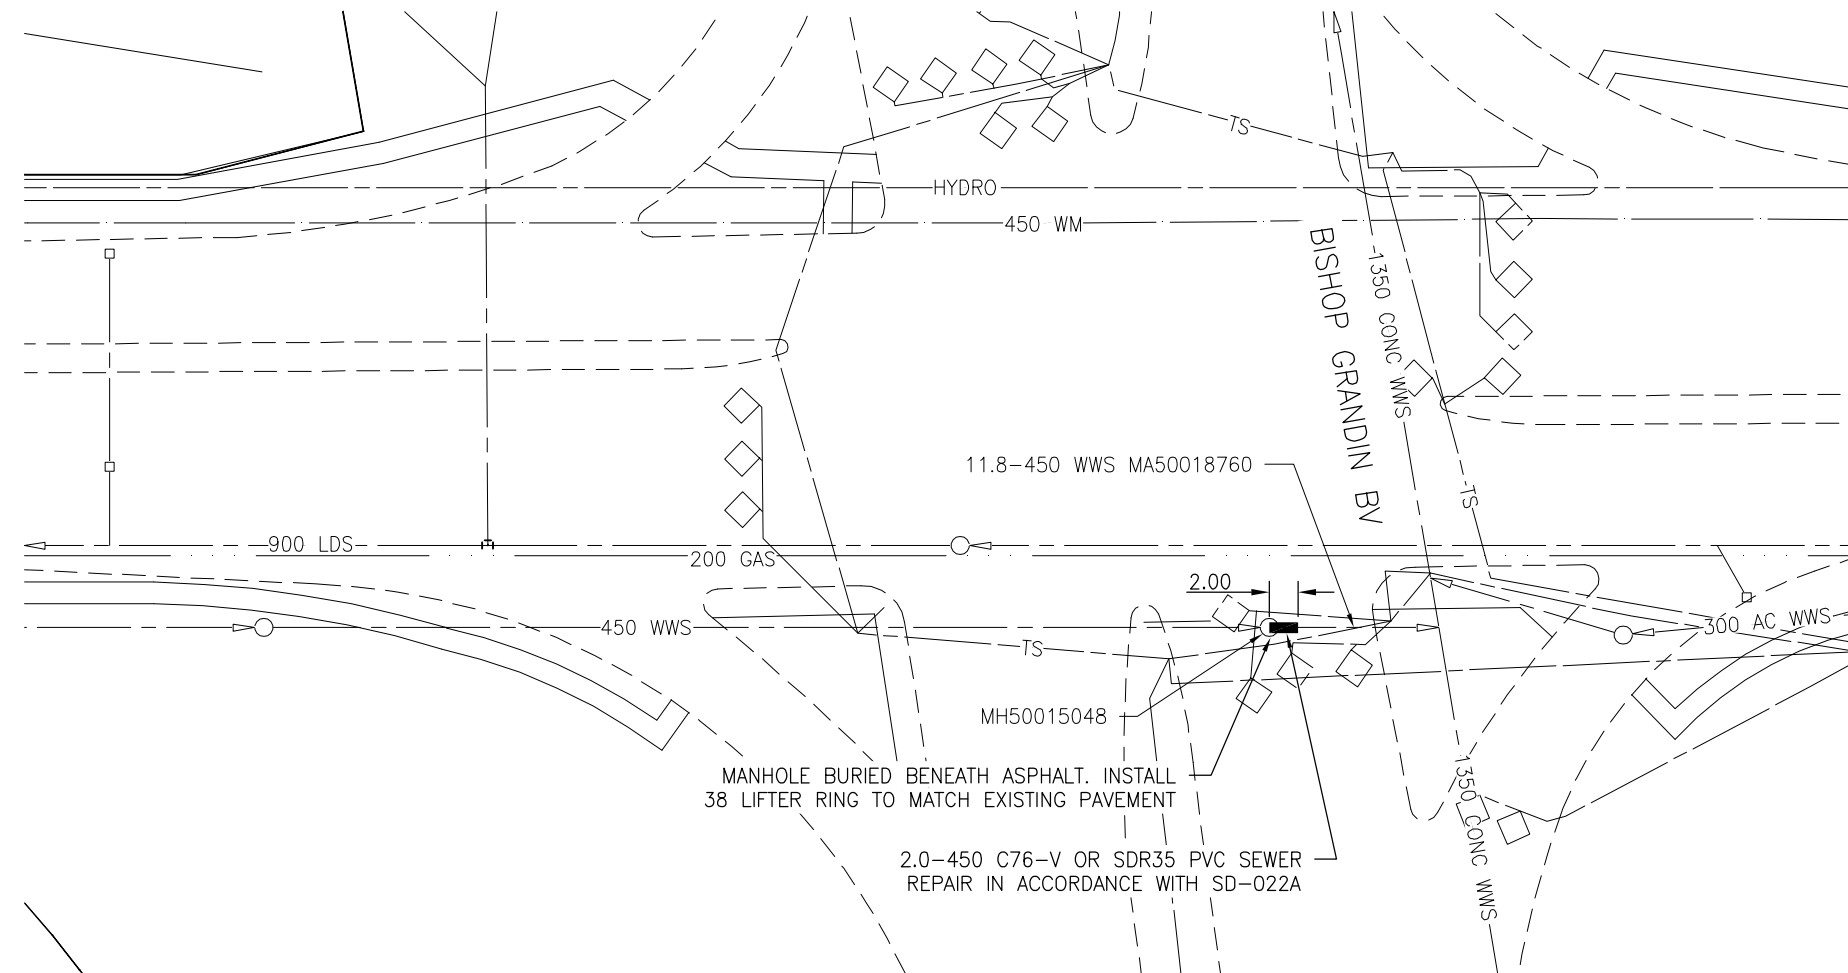

METRIC

WHOLE NUMBERS INDICATE MILLIMETRES
DECIMALIZED NUMBERS INDICATE METRES

BENCH MARK: N.W. Cor. St. Annes Rd. & Meadowood Dr.,
TbIt in Conc. Traffic Island, 1.5 m S. of N.L. Meadowood Dr.
produced from the W. & 1.2 m E. of W. L. St. Annes Rd.
produced from the N.



Certificate of Authorization
Stantec Consulting Ltd.
No. 1301 Date: _____

BID OPPORTUNITY 911-2011

**LOCATION APPROVED
UNDERGROUND STRUCTURES**

SUPV. U/G STRUCTURES COMMITTEE DATE

NOTE:
LOCATION OF UNDERGROUND STRUCTURES AS SHOWN ARE BASED ON THE BEST INFORMATION AVAILABLE BUT NO GUARANTEE IS GIVEN THAT ALL EXISTING UTILITIES ARE SHOWN OR THAT THE GIVEN LOCATIONS ARE EXACT. CONFIRMATION OF EXISTENCE AND EXACT LOCATION OF ALL SERVICES MUST BE OBTAINED FROM THE INDIVIDUAL UTILITIES BEFORE PROCEEDING WITH CONSTRUCTION.

B.M.	62-60		
ELEV.	231.573m		
NO.	REVISIONS	DATE	BY



Stantec Consulting Ltd.

905 Waverley Street, Winnipeg, Manitoba
Tel 204-489-5900 Fax 204-453-9012

DESIGNED BY	J.C	CHECKED BY	W.A.B.
DRAWN BY	D.L.	APPROVED BY	H.A.K.
HOR. SCALE:	1:500	RELEASED FOR CONSTRUCTION:	
VERTICAL:	N/A	DATE	
DATE	11.09.01	DATE	

ENGINEER'S SEAL
CONSULTANT DRAWING NO. C-140



**THE CITY OF WINNIPEG
WATER AND WASTE DEPARTMENT**

2011 SEWER RENEWALS
AND EXTERNAL POINT REPAIRS
CONTRACT NO. 18

ST. ANNE'S ROAD
2ND MH N OF STERLING AV TO 63.8m S OF N PL BISHOP
GRANDIN BLVD - 450 WWS POINT REPAIR

SHEET	OF
47	58
CAD FILE DRAWING NUMBER 13090c-140-768.dwg	
CITY DRAWING NUMBER 9754	

V:\1112\active\111213090\drawing\402_design\sheet_files\13090c-140-768-St Anne.dwg
2011 December 07, 9:22 a.m.