



STRATHCONA STREET

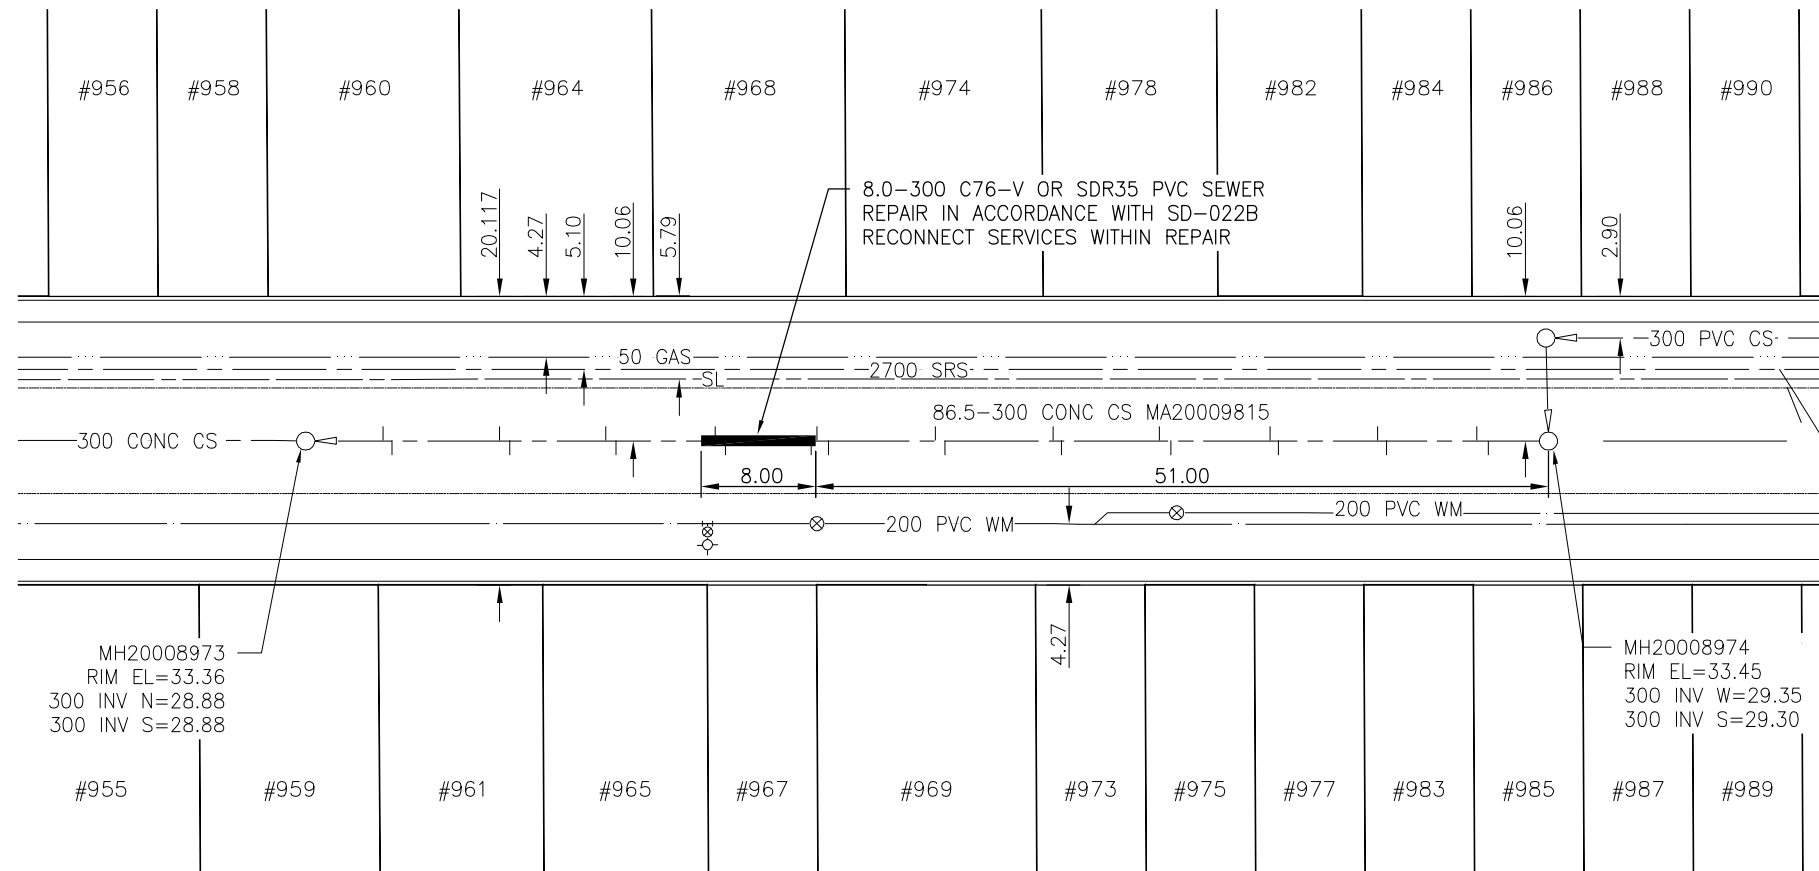

SEWER JUNCTION INFORMATION
FOR SEWER ID MA20009815
REFERENCE—METERS SOUTH OF MANHOLE MH20008974

DIST. FROM REF. MH	JUNCTION DIA.	CLOCK REF.	SERVICE TYPE	DESCRIPTION
4.2	150	10	JN	LIVE
5.0	150	02	JN	LIVE
11.3	150	10	JN	
11.9	150	02	JN	LIVE
18.8	150	10	JN	
19.4	150	02	JN	LIVE
26.3	150	11	JN	PLUGGED
27.1	150	01	JN	CAPPED
33.9	150	10	JN	LIVE
34.5	150	02	JN	LIVE
42.0	150	10	JN	CAPPED
42.7	150	02	JN	LIVE
50.1	150	10	JN	LIVE
50.9	150	02	JN	CAPPED
51.3	150	11	CN	LIVE
57.3	150	11	JN	LIVE
58.0	150	02	JN	LIVE
64.9	150	10	JN	CAPPED
65.6	150	01	JN	CAPPED
72.3	150	11	JN	LIVE
73.0	150	02	JN	LIVE
80.5	150	11	JN	LIVE
81.1	150	02	JN	LIVE

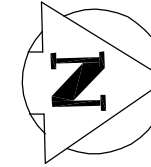

ALL JUNCTION INFORMATION
BASED ON CCTV INSPECTION

METRIC

WHOLE NUMBERS INDICATE MILLIMETRES
DECIMALIZED NUMBERS INDICATE METRES

BENCH MARK: Bolt in 4.6 m Conc. pile, 0.6 m N.
of N.L. of Wellington Ave. & 2.6 m W. of E.L. of Valour Rd.



Certificate of Authorization
Stantec Consulting Ltd.
No. 1301 Date: _____

BID OPPORTUNITY 911-2011

LOCATION APPROVED
UNDERGROUND STRUCTURES

SUPV. U/G STRUCTURES COMMITTEE DATE

NOTE:
LOCATION OF UNDERGROUND STRUCTURES AS SHOWN ARE BASED ON THE BEST INFORMATION AVAILABLE BUT NO GUARANTEE IS GIVEN THAT ALL EXISTING UTILITIES ARE SHOWN OR THAT THE GIVEN LOCATIONS ARE EXACT. CONFIRMATION OF EXISTENCE AND EXACT LOCATION OF ALL SERVICES MUST BE OBTAINED FROM THE INDIVIDUAL UTILITIES BEFORE PROCEEDING WITH CONSTRUCTION.

B.M. ELEV.	36-12 232.914m		
NO.	REVISIONS	DATE	BY



Stantec Consulting Ltd.

905 Waverley Street, Winnipeg, Manitoba
Tel 204-489-5900 Fax 204-453-9012

DESIGNED BY	J.C	CHECKED BY	W.A.B.
DRAWN BY	D.L.	APPROVED BY	H.A.K.
HOR. SCALE:	1:500	RELEASED FOR CONSTRUCTION:	
VERTICAL:	N/A	DATE	
NO.	REVISIONS	DATE	BY
		11.09.01	

ENGINEER'S SEAL

CONSULTANT DRAWING NO.
C-141



THE CITY OF WINNIPEG
WATER AND WASTE DEPARTMENT

2011 SEWER RENEWALS
AND EXTERNAL POINT REPAIRS
CONTRACT NO. 18

STRATHCONA STREET
2ND MH N OF ST MATTHEWS AV TO 1ST MH N OF
ST MATTHEWS AV - 300 CS POINT REPAIR

SHEET	OF
48	58
CAD FILE DRAWING NUMBER 13090c-141-768.dwg	
CITY DRAWING NUMBER 9755	

V:\1112\active\111213090\drawing\402_design\sheet_files\13090c-141-768-Strathcona.dwg
2011 December 07, 9:22 a.m.