
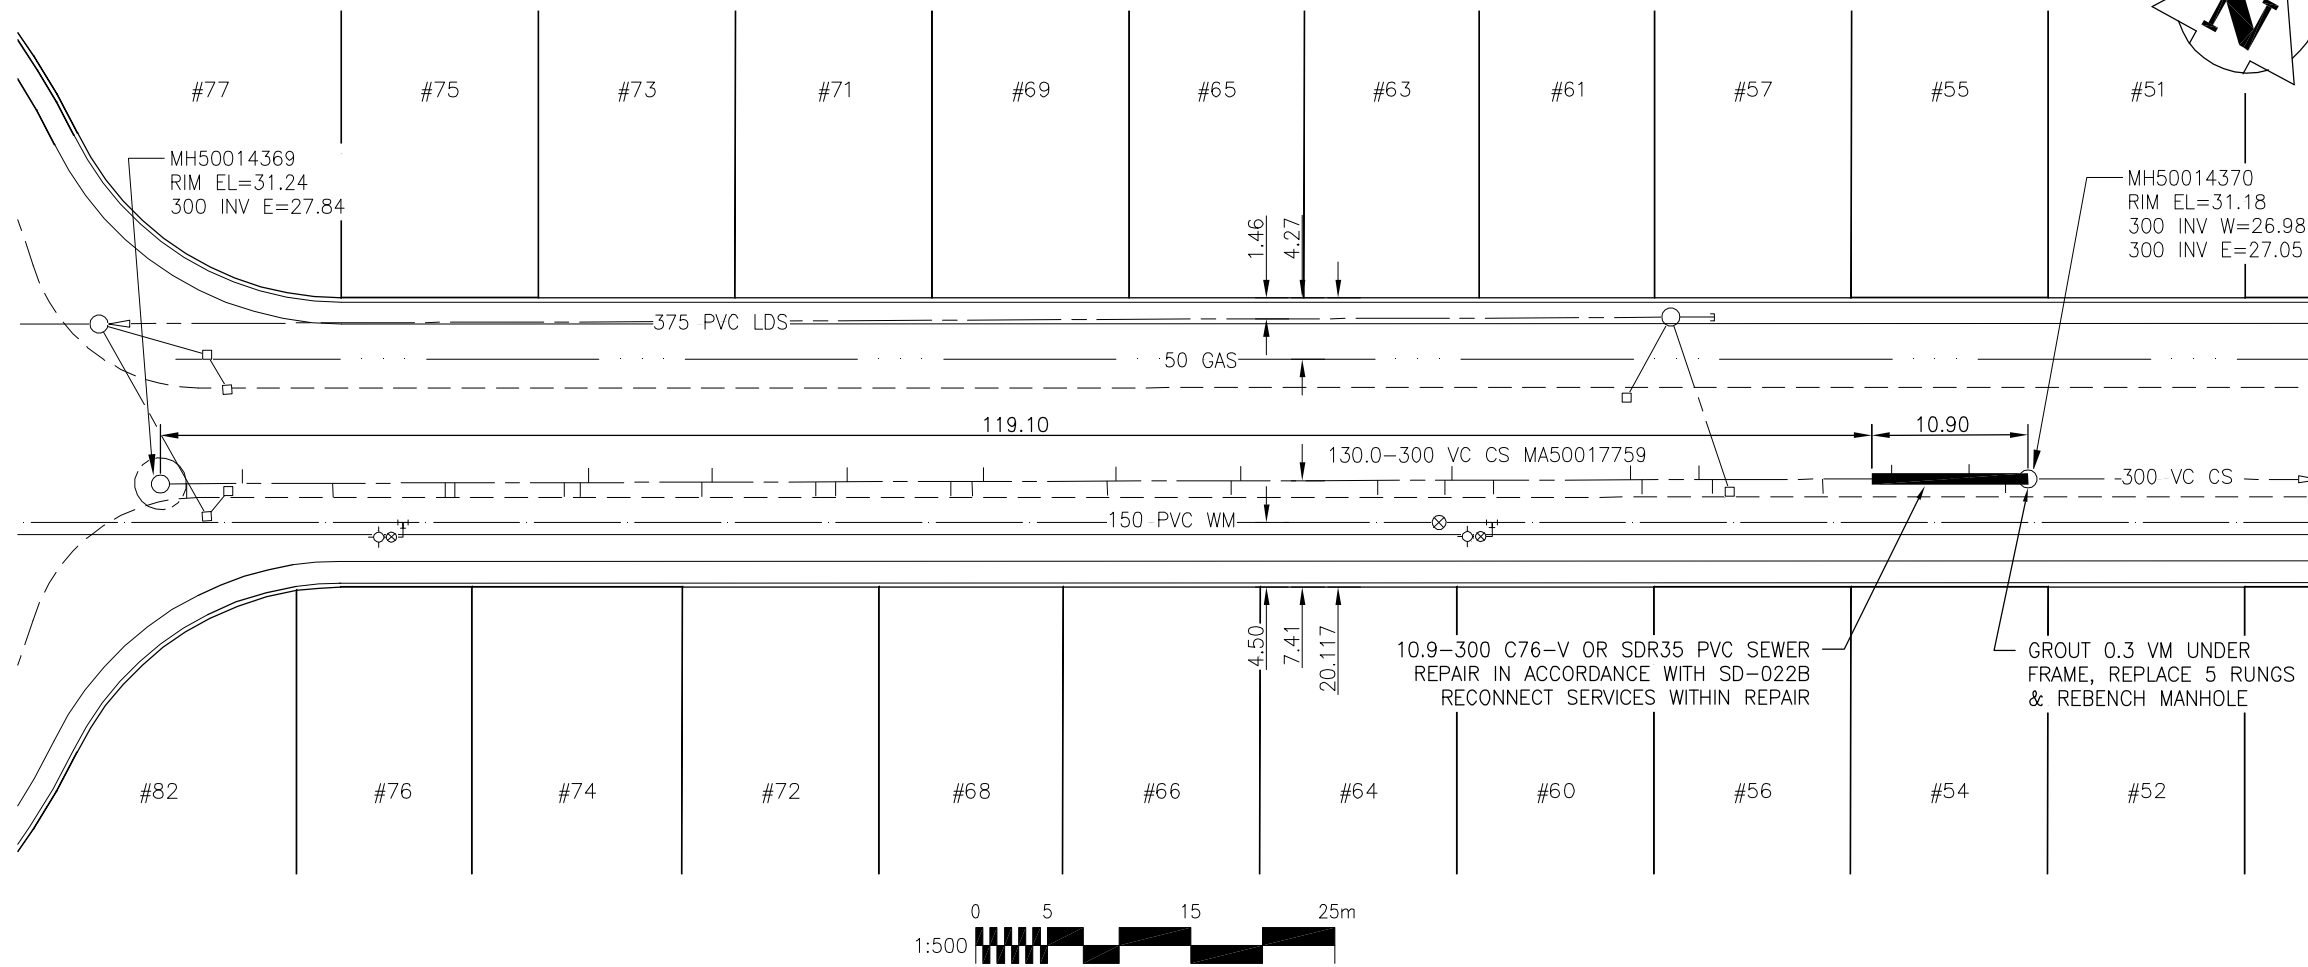


# SUNSET BOULEVARD

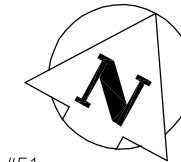

SEWER JUNCTION INFORMATION  
FOR SEWER ID MA50017759  
REFERENCE-METERS EAST OF MANHOLE MH50014369

DIST. FROM REF. MH	JUNCTION DIA.	CLOCK REF.	SERVICE TYPE	DESCRIPTION
1.8	150	12	CNI	
5.7	150	11	CNI	LIVE
12.0	150	01	CN	LIVE
19.8	150	01	JN	LIVE
20.5	150	01	JN	LIVE
28.1	150	01	CNI	LIVE
29.2	150	01	JN	
29.8	150	10	JN	
37.7	150	01	JN	
38.4	150	11	JN	LIVE
45.6	150	01	CN	LIVE
47.0	150	01	JN	LIVE
47.8	150	11	JN	LIVE
55.0	150	01	CNI	LIVE
56.5	150	01	JN	LIVE
57.3	150	11	JN	
65.9	150	01	JN	
66.5	150	11	JN	
74.5	150	01	JN	LIVE
75.2	150	11	JN	LIVE
84.7	150	01	JN	
89.4	150	01	JN	
89.9	150	11	CNI	LIVE
92.8	150	01	JN	LIVE
102.3	150	11	JN	LIVE
103.1	150	01	JN	LIVE
107.1	150	11	JN	LIVE
108.0	150	12	CNI	LIVE
115.7	150	01	JN	LIVE
120.5	150	11	JN	LIVE
125.9	150	10	CNI	LIVE
128.4	150	01	CNI	

ALL JUNCTION INFORMATION  
BASED ON CCTV INSPECTION

BID OPPORTUNITY 911-2011

## METRIC

WHOLE NUMBERS INDICATE MILLIMETRES  
DECIMALIZED NUMBERS INDICATE METRES

BENCH MARK: S.W. Cor. Kingston Row & Killarney St., Tblt. on top of 0.05 m dia. x 2.4 m iron pipe, 1.4 m N. of S.L. Kingston Row & 11.6 m W. of E.L. Killarney St.

**APEGM**  
Certificate of Authorization  
Stantec Consulting Ltd.  
No. 1301 Date: \_\_\_\_\_

V:\1112\active\111213090\drawing\402\_design\sheet\_files\13090c-144-768-Sunset.dwg  
2011 December 07, 9:23 a.m.

<p>LOCATION APPROVED UNDERGROUND STRUCTURES</p> <p>SUPV. U/G STRUCTURES COMMITTEE DATE</p> <p>NOTE: LOCATION OF UNDERGROUND STRUCTURES AS SHOWN ARE BASED ON THE BEST INFORMATION AVAILABLE BUT NO GUARANTEE IS GIVEN THAT ALL EXISTING UTILITIES ARE SHOWN OR THAT THE GIVEN LOCATIONS ARE EXACT. CONFIRMATION OF EXISTENCE AND EXACT LOCATION OF ALL SERVICES MUST BE OBTAINED FROM THE INDIVIDUAL UTILITIES BEFORE PROCEEDING WITH CONSTRUCTION.</p>	<p>B.M. 54-21 ELEV. 230.874m</p>	<p><b>Stantec Consulting Ltd.</b> 905 Waverley Street, Winnipeg, Manitoba Tel 204-489-5900 Fax 204-453-9012</p>	<p>ENGINEER'S SEAL</p>	<p><b>THE CITY OF WINNIPEG</b> WATER AND WASTE DEPARTMENT</p>	<p>2011 SEWER RENEWALS AND EXTERNAL POINT REPAIRS CONTRACT NO. 18 SUNSET BOULEVARD 5TH MH W OF ST MARY'S RD TO 4TH MH W OF ST MARY'S RD 300 CS POINT REPAIR</p>	<p>SHEET 51 OF 58 CAD FILE DRAWING NUMBER 13090c-144-768.dwg CITY DRAWING NUMBER 9758</p>																										
<table border="1" style="width: 100%; border-collapse: collapse;"> <thead> <tr> <th>NO.</th> <th>REVISIONS</th> <th>DATE</th> <th>BY</th> </tr> </thead> <tbody> <tr> <td> </td> <td> </td> <td> </td> <td> </td> </tr> </tbody> </table>	NO.	REVISIONS	DATE	BY					<table border="1" style="width: 100%; border-collapse: collapse;"> <tr> <td>DESIGNED BY</td> <td>J.C</td> <td>CHECKED BY</td> <td>W.A.B.</td> </tr> <tr> <td>DRAWN BY</td> <td>D.L.</td> <td>APPROVED BY</td> <td>H.A.K.</td> </tr> <tr> <td>HOR. SCALE:</td> <td>1:500</td> <td>RELEASED FOR CONSTRUCTION:</td> <td> </td> </tr> <tr> <td>VERTICAL:</td> <td>N/A</td> <td>DATE</td> <td> </td> </tr> </table>	DESIGNED BY	J.C	CHECKED BY	W.A.B.	DRAWN BY	D.L.	APPROVED BY	H.A.K.	HOR. SCALE:	1:500	RELEASED FOR CONSTRUCTION:		VERTICAL:	N/A	DATE		<table border="1" style="width: 100%; border-collapse: collapse;"> <tr> <td>DATE</td> <td>11.09.01</td> </tr> </table>	DATE	11.09.01	<p>CONSULTANT DRAWING NO. C-144</p>	<p>THE CITY OF WINNIPEG WATER AND WASTE DEPARTMENT</p>	<p>2011 SEWER RENEWALS AND EXTERNAL POINT REPAIRS CONTRACT NO. 18 SUNSET BOULEVARD 5TH MH W OF ST MARY'S RD TO 4TH MH W OF ST MARY'S RD 300 CS POINT REPAIR</p>	<p>SHEET 51 OF 58 CAD FILE DRAWING NUMBER 13090c-144-768.dwg CITY DRAWING NUMBER 9758</p>
NO.	REVISIONS	DATE	BY																													
DESIGNED BY	J.C	CHECKED BY	W.A.B.																													
DRAWN BY	D.L.	APPROVED BY	H.A.K.																													
HOR. SCALE:	1:500	RELEASED FOR CONSTRUCTION:																														
VERTICAL:	N/A	DATE																														
DATE	11.09.01																															