
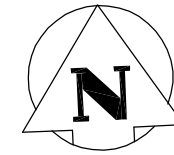


WOLSELEY AVENUE

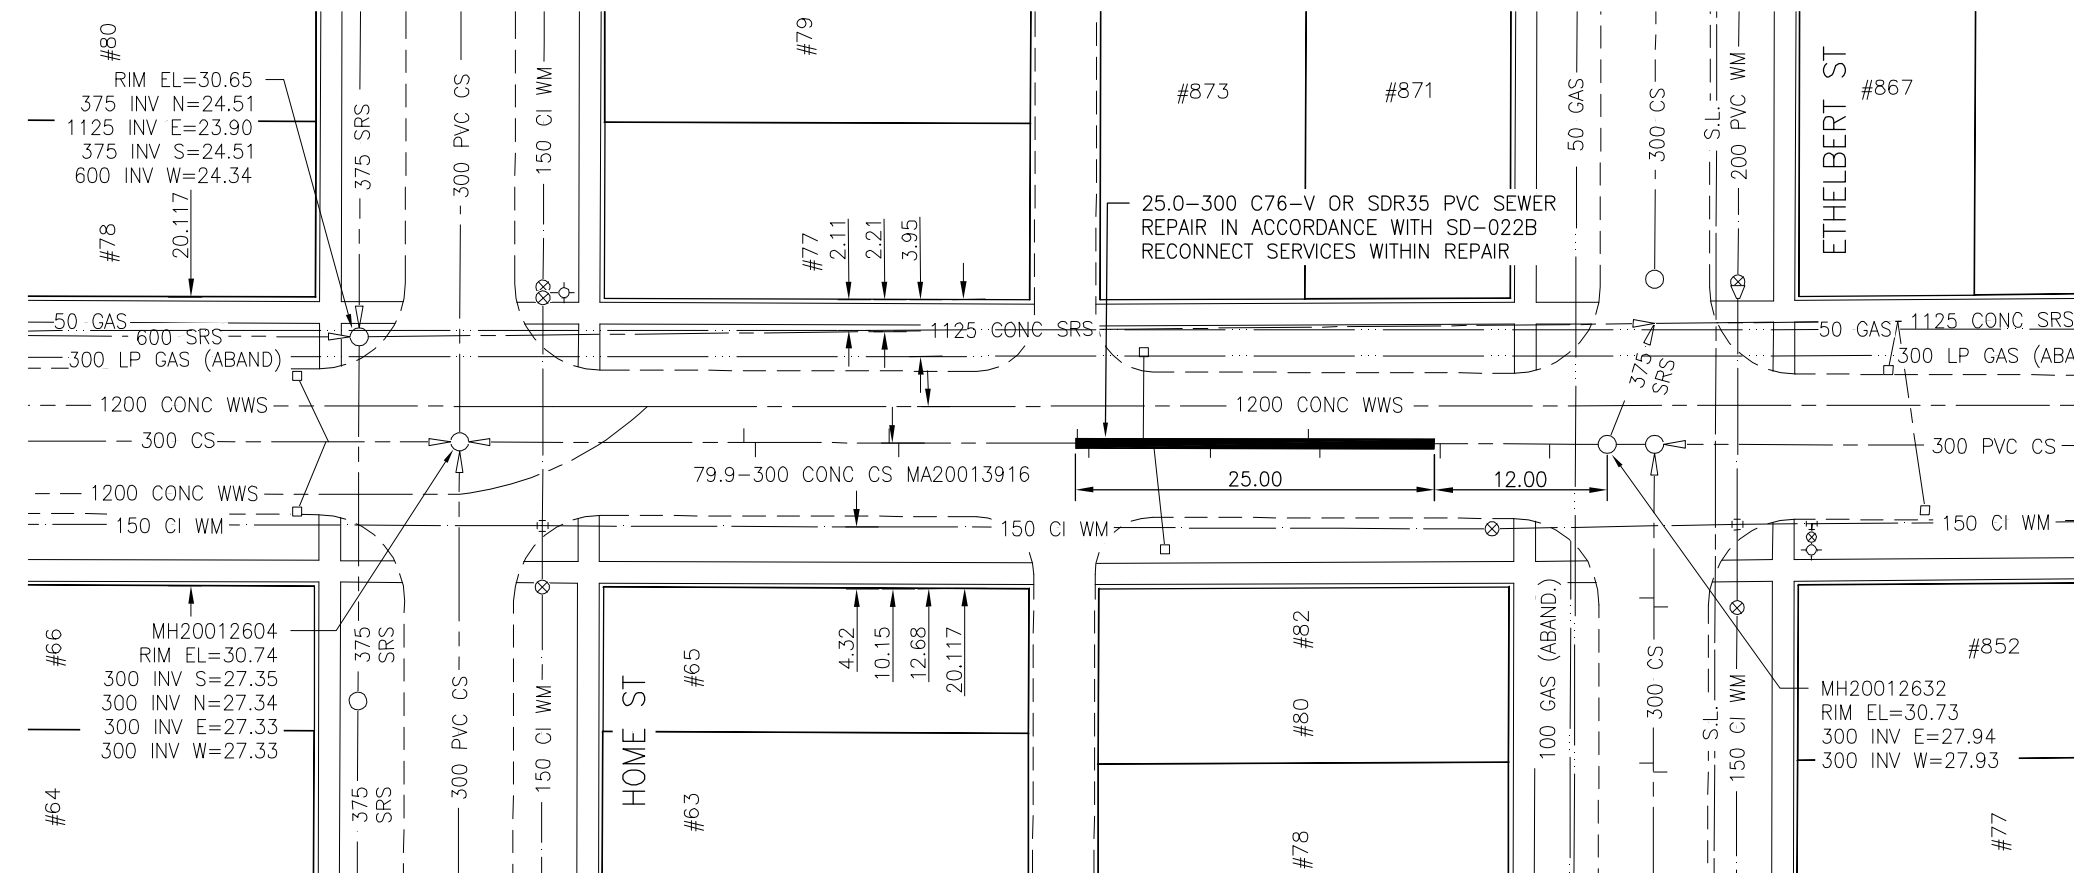

SEWER JUNCTION INFORMATION
FOR SEWER ID MA20013916
REFERENCE—METERS SOUTH OF MANHOLE MH20012632

DIST. FROM REF. MH	JUNCTION DIA.	CLOCK REF.	SERVICE TYPE	DESCRIPTION
4.0	150	10	JN	CAPPED
11.6	150	10	JN	CAPPED
20.0	150	10	JX	CAPPED
20.8	150	02	JX	HOLE, JDL
27.6	150	10	JN	CAPPED
31.6	200	10	JN	
32.3	200	02	JX	CRACKED
36.1	150	10	JN	CAPPED
36.9	150	02	JX	HOLE, JDL
49.3	150	10	JN	CAPPED
50.0	150	02	JN	CAPPED
59.3	150	11	JN	CAPPED
60.1	150	02	JN	CAPPED

ALL JUNCTION INFORMATION
BASED ON CCTV INSPECTION



METRIC

WHOLE NUMBERS INDICATE MILLIMETRES
DECIMALIZED NUMBERS INDICATE METRES

BENCH MARK: S.E. Cor. Wolseley Ave. & Palmerston Ave., Tbit. on top of 0.05 m dia. x 2.4 m iron pipe, 2.5 m W. of E.L. Palmerston Ave. & on S.L. of Wolseley Ave.



Certificate of Authorization
Stantec Consulting Ltd.
No. 1301 Date: _____

BID OPPORTUNITY 911-2011

LOCATION APPROVED UNDERGROUND STRUCTURES

SUPV. U/G STRUCTURES COMMITTEE DATE

NOTE:
LOCATION OF UNDERGROUND STRUCTURES AS SHOWN ARE BASED ON THE BEST INFORMATION AVAILABLE BUT NO GUARANTEE IS GIVEN THAT ALL EXISTING UTILITIES ARE SHOWN OR THAT THE GIVEN LOCATIONS ARE EXACT. CONFIRMATION OF EXISTENCE AND EXACT LOCATION OF ALL SERVICES MUST BE OBTAINED FROM THE INDIVIDUAL UTILITIES BEFORE PROCEEDING WITH CONSTRUCTION.

B.M.	37-103		
ELEV.	230.733m		
NO.	REVISIONS	DATE	BY



Stantec Consulting Ltd.

905 Waverley Street, Winnipeg, Manitoba
Tel 204-489-5900 Fax 204-453-9012

DESIGNED BY	J.C	CHECKED BY	W.A.B.
DRAWN BY	D.L.	APPROVED BY	H.A.K.
HOR. SCALE:	1:500	RELEASED FOR CONSTRUCTION:	
VERTICAL:	N/A	DATE	
NO.	REVISIONS	DATE	BY
		11.09.01	

ENGINEER'S SEAL
CONSULTANT DRAWING NO. C-149



THE CITY OF WINNIPEG WATER AND WASTE DEPARTMENT

2011 SEWER RENEWALS
AND EXTERNAL POINT REPAIRS
CONTRACT NO. 18
WOLSELEY AVENUE
1ST MH W OF ETHELBERG ST (W OF CL) TO
MH AT HOME ST - 300 CS POINT REPAIR

SHEET	OF
56	58
CAD FILE DRAWING NUMBER 13090c-149-768.dwg	
CITY DRAWING NUMBER 9763	

V:\1112\active\111213090\drawing\402_design\sheet_files\13090c-149-768-Wolseley.dwg
2011 December 07, 9:24 a.m.