


AVENUE LEMAY

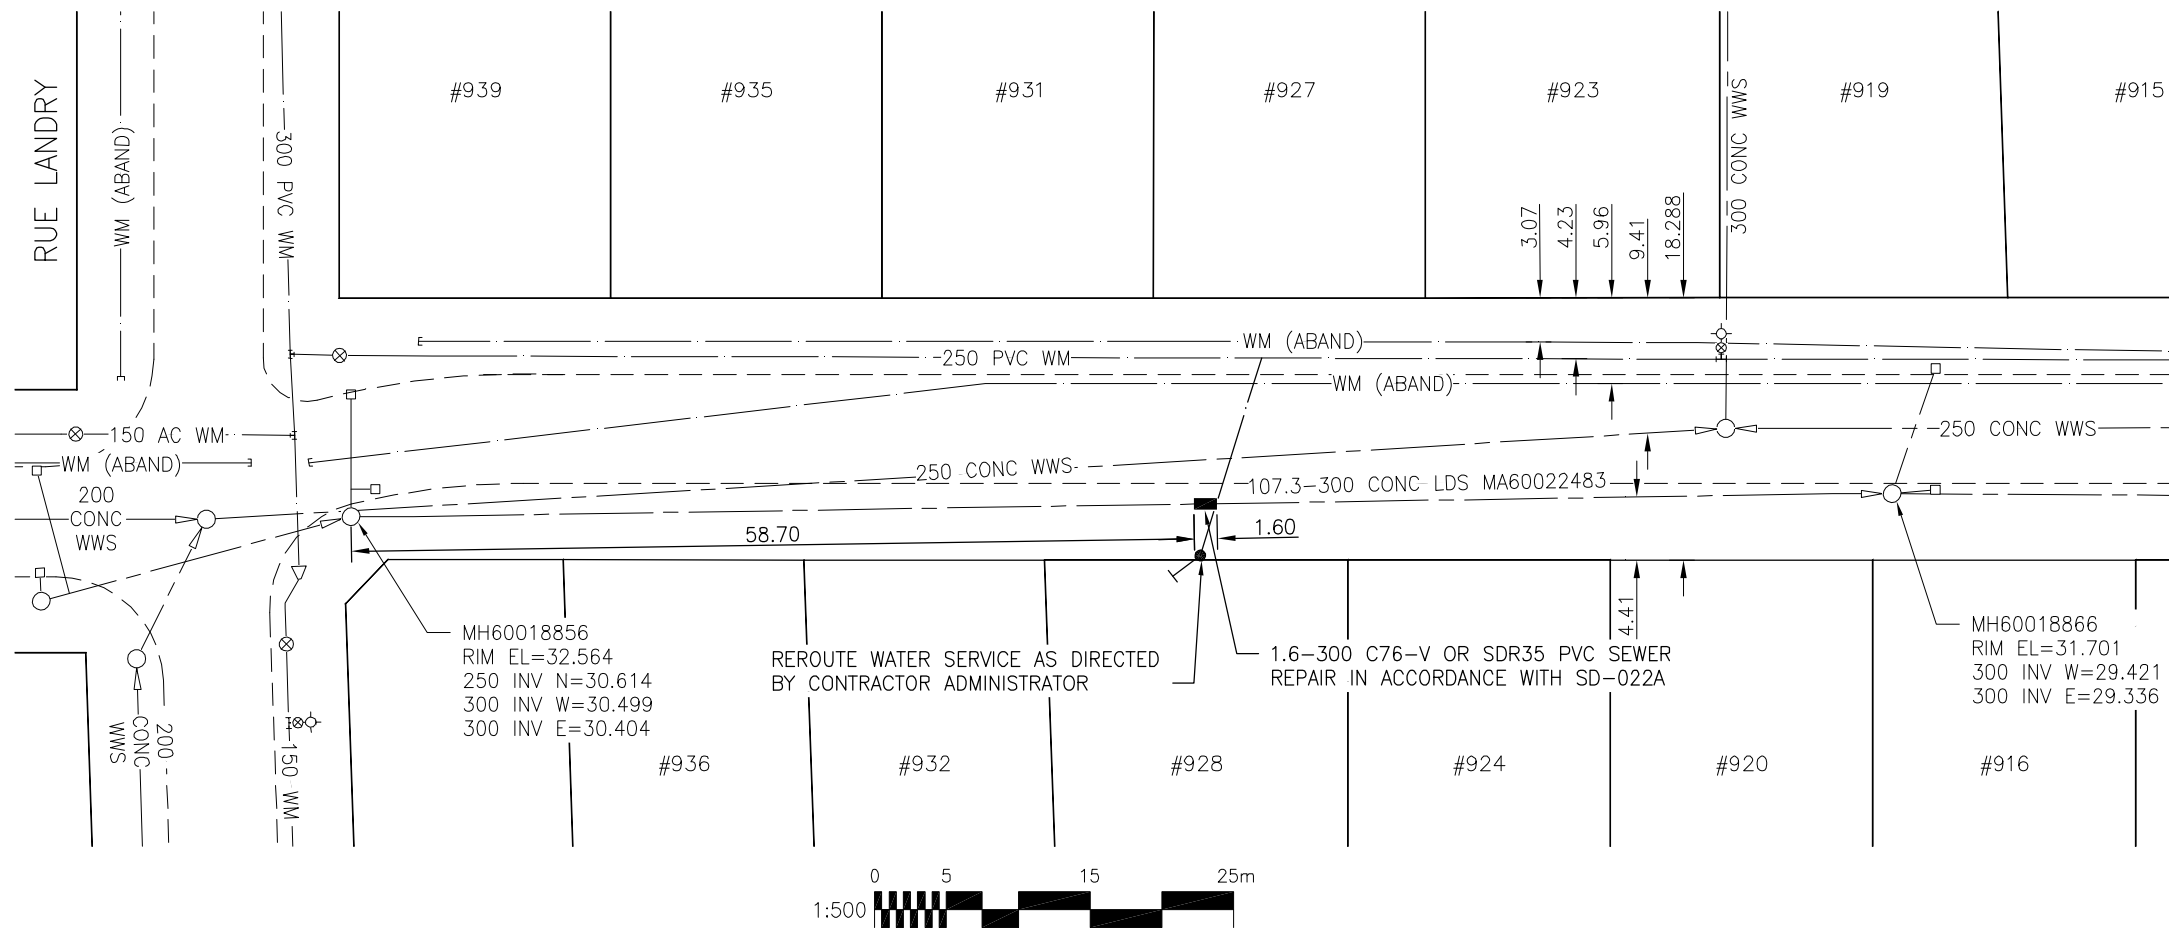

WATER SERVICE INFORMATION

ADDRESS	SIZE & TYPE STREET	SIZE & TYPE PROPERTY	STOP COCK LOCATION SHORT & LONG	CORP LOCATION FROM STOP COCK	REMARKS
#928 AV LEMAY RESIDENTIAL	19 COPPER		5.2 EWL HOUSE 36.3 W HYDRANT	4.3 E S/C	

METRIC

WHOLE NUMBERS INDICATE MILLIMETRES  
DECIMALIZED NUMBERS INDICATE METRES

BENCH MARK: N. side Lemay Ave., Tblt. in E. Conc.  
foundation of No. 841 Lemay Ave., 4.0 m N. & 0.2 m  
below stucco from S.E. Cor. of dwelling.



Certificate of Authorization  
Stantec Consulting Ltd.  
No. 1301 Date: \_\_\_\_\_

BID OPPORTUNITY 911-2011

LOCATION APPROVED UNDERGROUND STRUCTURES

SUPV. U/G STRUCTURES COMMITTEE DATE

NOTE:  
LOCATION OF UNDERGROUND STRUCTURES AS SHOWN ARE BASED ON THE BEST INFORMATION AVAILABLE BUT NO GUARANTEE IS GIVEN THAT ALL EXISTING UTILITIES ARE SHOWN OR THAT THE GIVEN LOCATIONS ARE EXACT. CONFIRMATION OF EXISTENCE AND EXACT LOCATION OF ALL SERVICES MUST BE OBTAINED FROM THE INDIVIDUAL UTILITIES BEFORE PROCEEDING WITH CONSTRUCTION.

B.M. 88-9 ELEV. 230.838m			
NO.	REVISIONS	DATE	BY



Stantec Consulting Ltd.

905 Waverley Street, Winnipeg, Manitoba  
Tel 204-489-5900 Fax 204-453-9012

DESIGNED BY	J.C	CHECKED BY	W.A.B.
DRAWN BY	D.L.	APPROVED BY	H.A.K.
HOR. SCALE:	1:500	RELEASED FOR CONSTRUCTION:	
VERTICAL:	N/A	DATE	
DATE	11.09.01	DATE	

ENGINEER'S SEAL

CONSULTANT DRAWING NO.  
C-121



THE CITY OF WINNIPEG  
WATER AND WASTE DEPARTMENT

2011 SEWER RENEWALS AND EXTERNAL POINT REPAIRS  
CONTRACT NO. 18  
AVENUE LEMAY  
MH AT RUE LANDRY TO 1ST MH E OF RUE LANDRY  
300 LDS POINT REPAIR

SHEET	OF
28	58
CAD FILE DRAWING NUMBER 13090c-121-768.dwg	
CITY DRAWING NUMBER LD-5687	

V:\1112\active\111213090\drawing\402\_design\sheet\_files\13090c-121-768-Lemay.dwg  
2011 December 07, 9:16 a.m.