



THIS DRAWING MUST NOT BE SCALED.  
 THE GENERAL CONTRACTOR SHALL VERIFY ALL DIMENSIONS, DATUMS, AND LEVELS PRIOR TO COMMENCEMENT OF WORK. ALL ERRORS AND OMISSIONS TO BE REPORTED TO NUMBER TEN ARCHITECTURAL GROUP BEFORE PROCEEDING.  
 VARIATIONS AND MODIFICATIONS TO WORK SHOWN ON THESE DRAWINGS SHALL NOT BE CARRIED OUT WITHOUT WRITTEN PERMISSION OF NUMBER TEN ARCHITECTURAL GROUP.  
 THIS DRAWING IS THE EXCLUSIVE PROPERTY OF NUMBER TEN ARCHITECTURAL GROUP AND THE COPYRIGHT IN THE SAME REMAINS RESERVED TO THEM. IT MAY BE REPRODUCED ONLY WITH THE PERMISSION OF NUMBER TEN ARCHITECTURAL GROUP. IN WHICH CASE THE REPRODUCTION MUST BEAR THEIR NAME.


REVISION NO.	DESCRIPTION	REVISED/ISSUED/PLOTTED

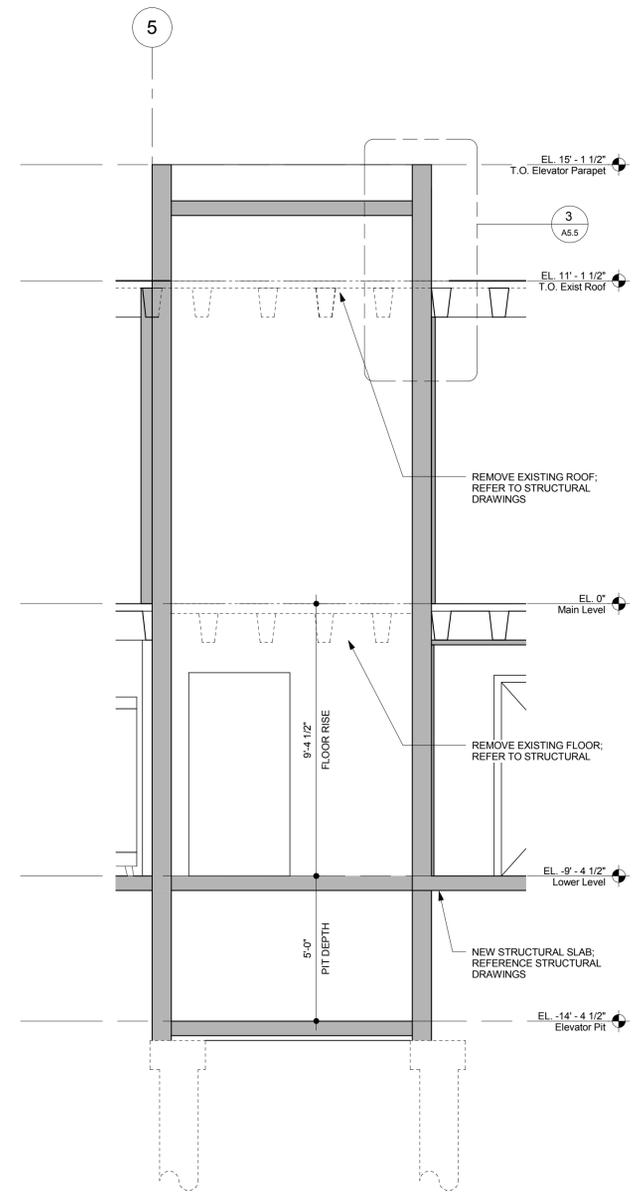

2 Section - Elevator  
 A4.2.3 3/8" = 1'-0"

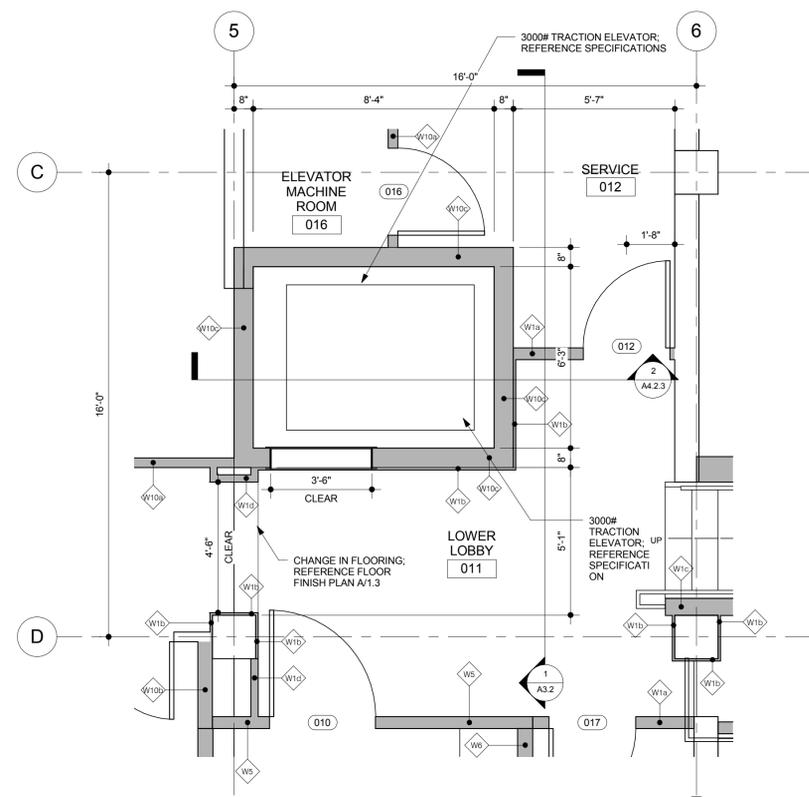

1 LOWER LEVEL ELEVATOR PLAN  
 A4.2.3 3/8" = 1'-0"

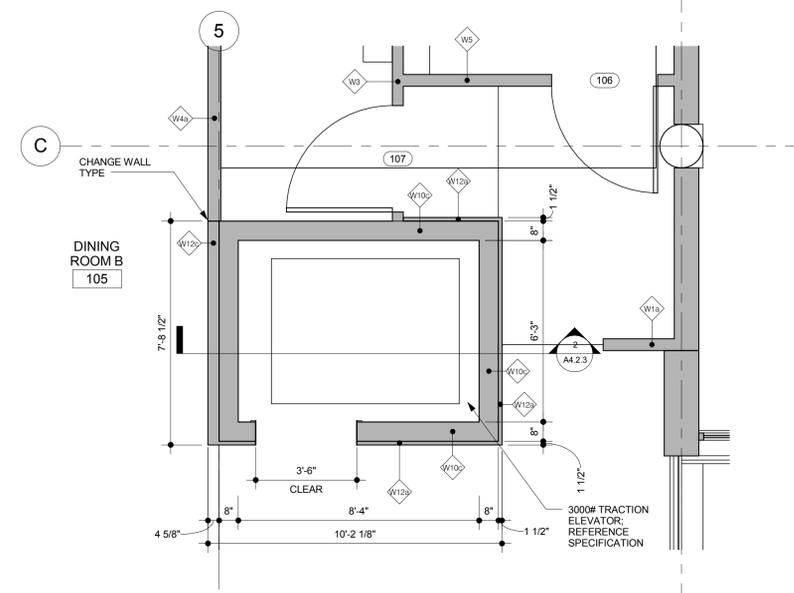

4 MAIN LEVEL ELEVATOR PLAN  
 A4.2.3 3/8" = 1'-0"

PRE-TENDER  
 REVIEW SET

numberTEN  
 architectural group

winnipeg MB regina SK victoria BC  
 204 942.0981 306 721.1501 250 360.2106  
 architecture • interior design • graphic design

Peguis Pavillon Upgrades and  
 Entry Addition  
 Kildonan Park  
 Winnipeg, Manitoba, Canada

Vertical Circulation - Elevator Plans,  
 Sections and Details

scale: 3/8" = 1'-0"  
 date: NOV 21 2011  
 author: Author  
 checked by: Checker

project no. 2011026 sheet no. A4.2.3