



**SEWER JUNCTION INFORMATION
FOR SEWER ID MA50007628**


REFERENCE--METERS WEST OF MANHOLE MH50006540

DIST. FROM REF. MANHOLE	JUNCTION DIA.	CLOCK REF.	SERVICE TYPE	DESCRIPTION
6.4	150	03	CN	LIVE

REFERENCE--METERS EAST OF MANHOLE MH50006541

DIST. FROM REF. MANHOLE	JUNCTION DIA.	CLOCK REF.	SERVICE TYPE	DESCRIPTION
5.9	200	03	CNI	LIVE
8.1	150	09	CN	LIVE
13.0	150	02	CXI	LIVE, END CXI
23.5	150	03	CN	-
25.8	150	09	CX	LIVE, OFFSET
35.6	150	03	CNI	LIVE
43.2	150	03	CN	LIVE
43.3	150	09	CN	LIVE

ALL JUNCTION INFORMATION
BASED ON CCTV INSPECTION

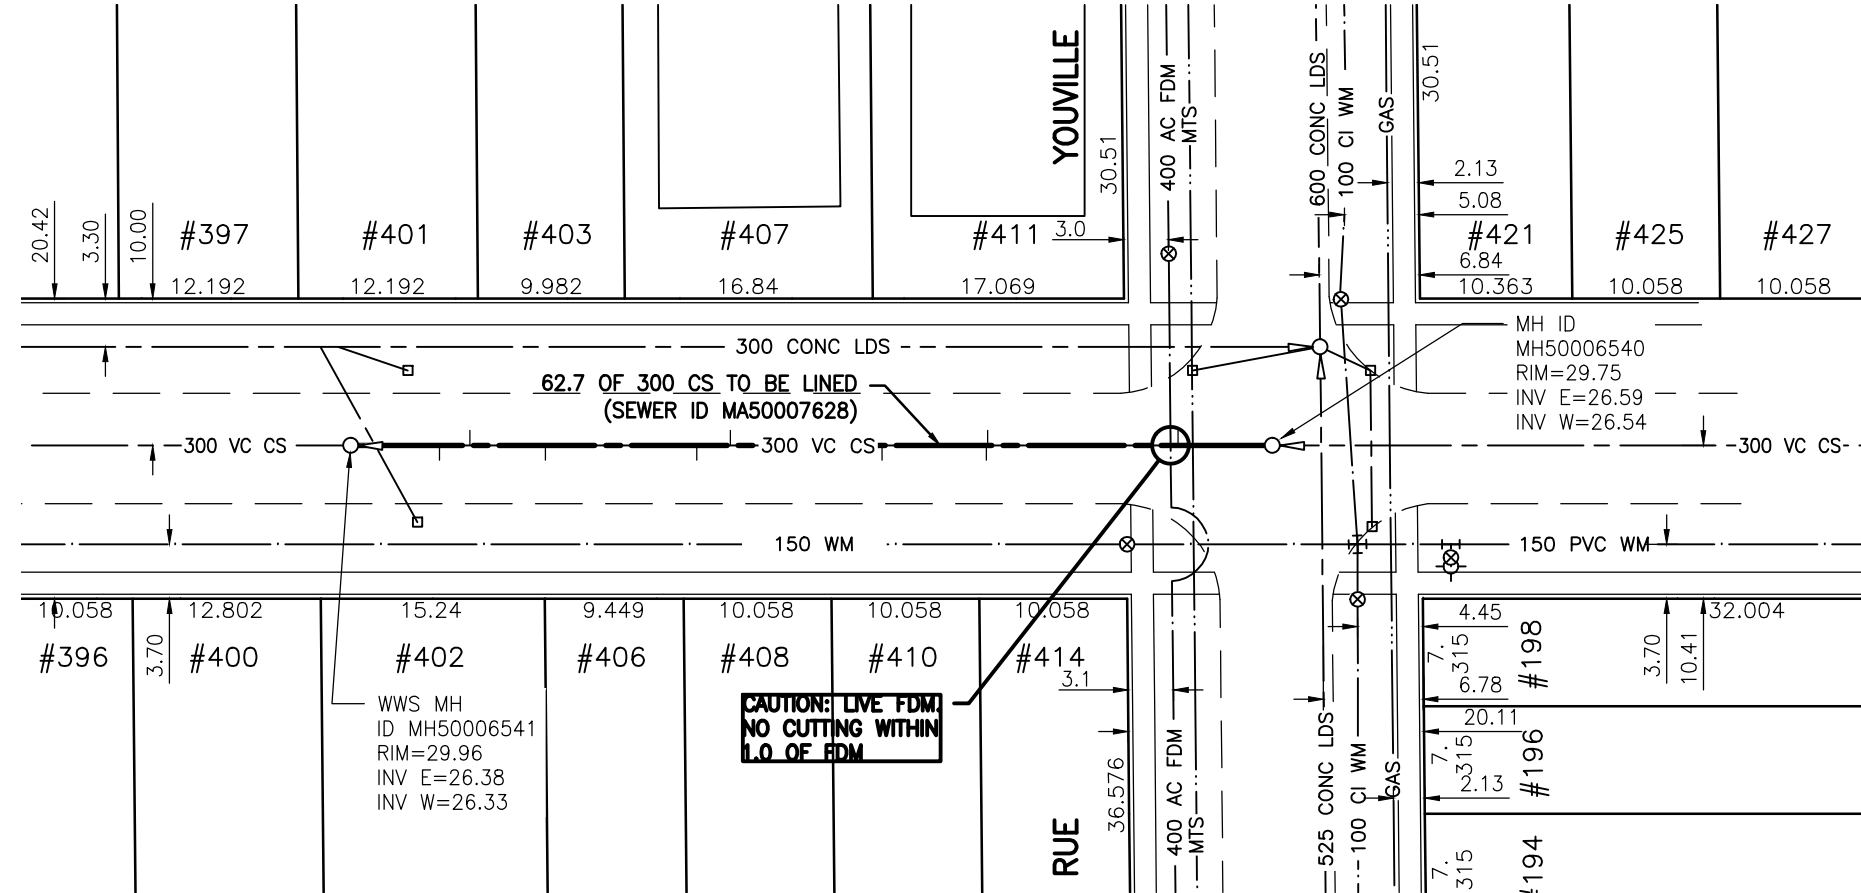

WARNING

IF POWER EQUIPMENT OR EXPLOSIVES ARE TO BE USED FOR EXCAVATION ON THIS PROJECT THE CONTRACTOR MUST:

- 1) NOTIFY THE GAS COMPANY OF THE PROPOSED LOCATION OF EXCAVATION.
- 2) TAKE PRECAUTION TO AVOID DAMAGE TO GAS COMPANY INSTALLATIONS.

SEE PROVINCIAL REGULATION 140/92 FOR DETAILS

METRIC

WHOLE NUMBERS INDICATE MILLIMETRES
DECIMALIZED NUMBERS INDICATE METRES

BENCH MARK: N.E. Cor. Rue Des Meurons & Dubuc St., Tblt. in W. Conc. foundation of No. 361 Dubuc St., 0.5 m N. & 0.5 m below cedar siding of the S.W. Cor. of dwelling.

BID OPPORTUNITY 927-2011

LOCATION APPROVED UNDERGROUND STRUCTURES

NO.	REVISIONS	DATE	BY

SUPV. U/G STRUCTURES COMMITTEE DATE

NOTE:
LOCATION OF UNDERGROUND STRUCTURES AS SHOWN ARE BASED ON THE BEST INFORMATION AVAILABLE BUT NO GUARANTEE IS GIVEN THAT ALL EXISTING UTILITIES ARE SHOWN OR THAT THE GIVEN LOCATIONS ARE EXACT. CONFIRMATION OF EXISTENCE AND EXACT LOCATION OF ALL SERVICES MUST BE OBTAINED FROM THE INDIVIDUAL UTILITIES BEFORE PROCEEDING WITH CONSTRUCTION.



Stantec Consulting Ltd.

905 Waverley Street, Winnipeg, Manitoba
Tel 204-489-5900 Fax 204-453-9012

DESIGNED BY	J.K.H.	CHECKED BY	W.A.B.
DRAWN BY	K.R.	APPROVED BY	H.A.K.
HOR. SCALE:	1:500	RELEASED FOR CONSTRUCTION:	
VERTICAL:	N/A		
DATE	2011.09.30	DATE	

ENGINEER'S SEAL

CONSULTANT DRAWING NO.
C-101



**THE CITY OF WINNIPEG
WATER AND WASTE DEPARTMENT**

**2011 SEWER RENEWALS
BY CIPP LINING - CONTRACT 21
LARIVIERE STREET
MH AT RUE YOUVILLE (CL) TO
IST MH W OF RUE YOUVILLE**

SHEET OF	4 OF 119
CAD FILE DRAWING NUMBER	13220c-101-766.dwg
CITY DRAWING NUMBER	9770

\\CD1201-F02\work_group\1112\active\111213220\drawing\402_design\sheet_files\13220c-101-766.dwg
 Date: 2011-12-19 3:45pm Login: Ammeter, Wes