




MORTON BAY

SEWER JUNCTION INFORMATION FOR SEWER ID MA60001550

REFERENCE—METERS EAST OF MANHOLE MH60001176

| DIST. FROM REF. MANHOLE | JUNCTION DIA. | CLOCK REF. | SERVICE TYPE | DESCRIPTION |
|-------------------------|---------------|------------|--------------|-------------|
| 14.4 | 150 | 10 | CN | — |
| 15.9 | 150 | 03 | CN | LIVE |
| 32.8 | 150 | 11 | CN | — |
| 34.3 | 150 | 01 | CN | — |
| 51.2 | 150 | 10 | CN | LIVE |
| 52.7 | 150 | 02 | CN | LIVE |
| 69.5 | 150 | 10 | CN | LIVE |

ALL JUNCTION INFORMATION
BASED ON CCTV INSPECTION

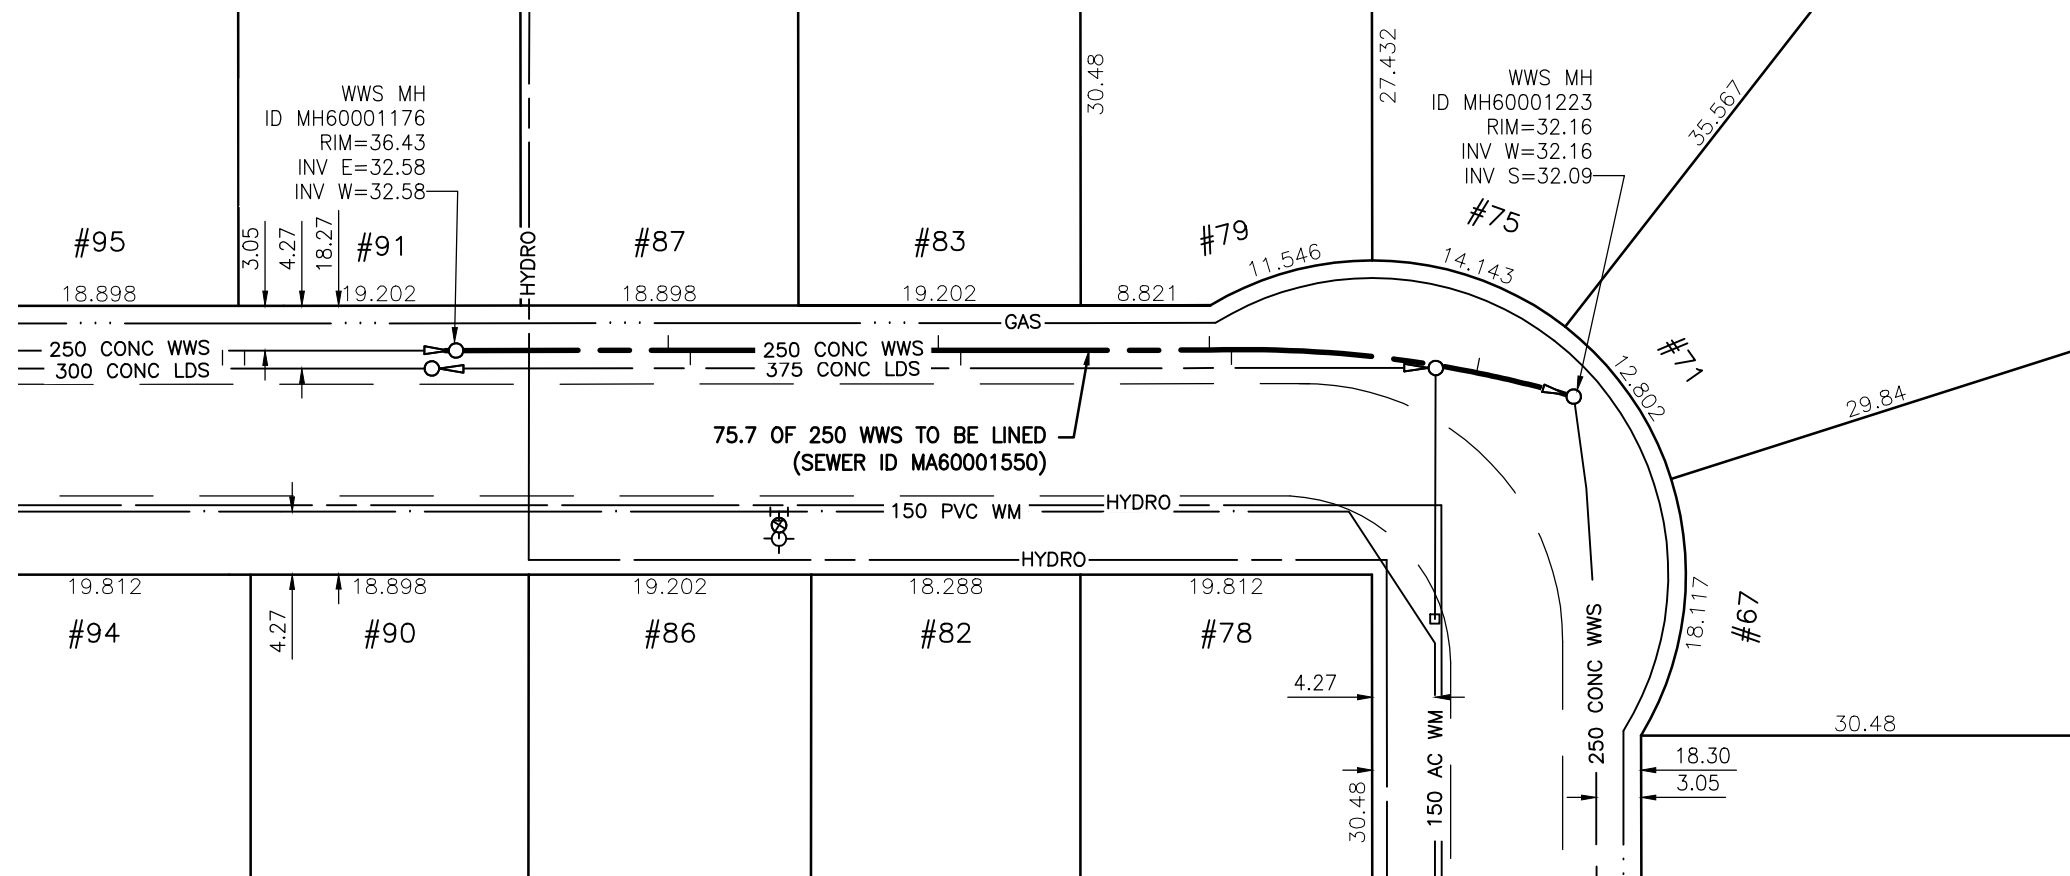

WARNING

IF POWER EQUIPMENT OR EXPLOSIVES ARE TO BE USED FOR EXCAVATION ON THIS PROJECT THE CONTRACTOR MUST:

- 1) NOTIFY THE GAS COMPANY OF THE PROPOSED LOCATION OF EXCAVATION.
- 2) TAKE PRECAUTION TO AVOID DAMAGE TO GAS COMPANY INSTALLATIONS.

SEE PROVINCIAL REGULATION 140/92 FOR DETAILS

METRIC

WHOLE NUMBERS INDICATE MILLIMETRES
DECIMALIZED NUMBERS INDICATE METRES

BENCH MARK: W. side of Stack St. @ Morton Bay, Tblt. in E. Conc. foundation of River West Park School, No. 30 Stack St., 0.5 m S. of N.E. Cor. of School & 0.4 m below tyndall stone facing.



Certificate of Authorization

Stantec Consulting Ltd.

No. 1301 Date: _____

BID OPPORTUNITY 927-2011

LOCATION APPROVED
UNDERGROUND STRUCTURES

B.M. 48-009
ELEV. 237.449m

SUPV. U/G STRUCTURES COMMITTEE DATE

NOTE:
LOCATION OF UNDERGROUND STRUCTURES AS SHOWN ARE BASED ON THE BEST INFORMATION AVAILABLE BUT NO GUARANTEE IS GIVEN THAT ALL EXISTING UTILITIES ARE SHOWN OR THAT THE GIVEN LOCATIONS ARE EXACT. CONFIRMATION OF EXISTENCE AND EXACT LOCATION OF ALL SERVICES MUST BE OBTAINED FROM THE INDIVIDUAL UTILITIES BEFORE PROCEEDING WITH CONSTRUCTION.

| NO. | REVISIONS | DATE | BY |
|-----|-----------|------|----|
| | | | |



Stantec Consulting Ltd.

905 Waverley Street, Winnipeg, Manitoba
Tel 204-489-5900 Fax 204-453-9012

| | | | |
|-------------|--------|----------------------------|------------|
| DESIGNED BY | J.K.H. | CHECKED BY | W.A.B. |
| DRAWN BY | K.R. | APPROVED BY | H.A.K. |
| HOR. SCALE: | 1:500 | RELEASED FOR CONSTRUCTION: | |
| VERTICAL: | N/A | DATE | 2011.10.03 |

ENGINEER'S SEAL

CONSULTANT DRAWING NO.
C-118



THE CITY OF WINNIPEG
WATER AND WASTE DEPARTMENT

2011 SEWER RENEWALS
BY CIPP LINING - CONTRACT 21
MORTON BAY (N. LEG)

1ST MH E. OF STACK ST. TO
MH AT MORTON BY. (E. LEG)

| | |
|-------------------------|--------------------|
| SHEET OF | 21 OF 119 |
| CAD FILE DRAWING NUMBER | 13220c-116-766.dwg |
| CITY DRAWING NUMBER | 9787 |