


**SEWER JUNCTION INFORMATION
FOR SEWER ID MA20004170**

REFERENCE—METERS EAST OF MANHOLE MH20003833

DIST. FROM REF. MANHOLE	JUNCTION DIA.	CLOCK REF.	SERVICE TYPE	DESCRIPTION
17.2	150	02	CN	-
18.2	150	09	CN	CAPPED W/RF
18.8	150	02	CN	-
19.7	150	10	CNI	LIVE
21.6	150	02	CNI	LIVE
36.6	150	02	JN	-
37.3	150	02	JN	-
37.5	150	09	CN	-
39.0	150	02	CNI	-
39.9	150	10	CNI	LIVE
54.9	150	03	CN	-
55.9	150	10	CN	-
71.2	150	10	CN	LIVE

ALL JUNCTION INFORMATION BASED ON CCTV INSPECTION

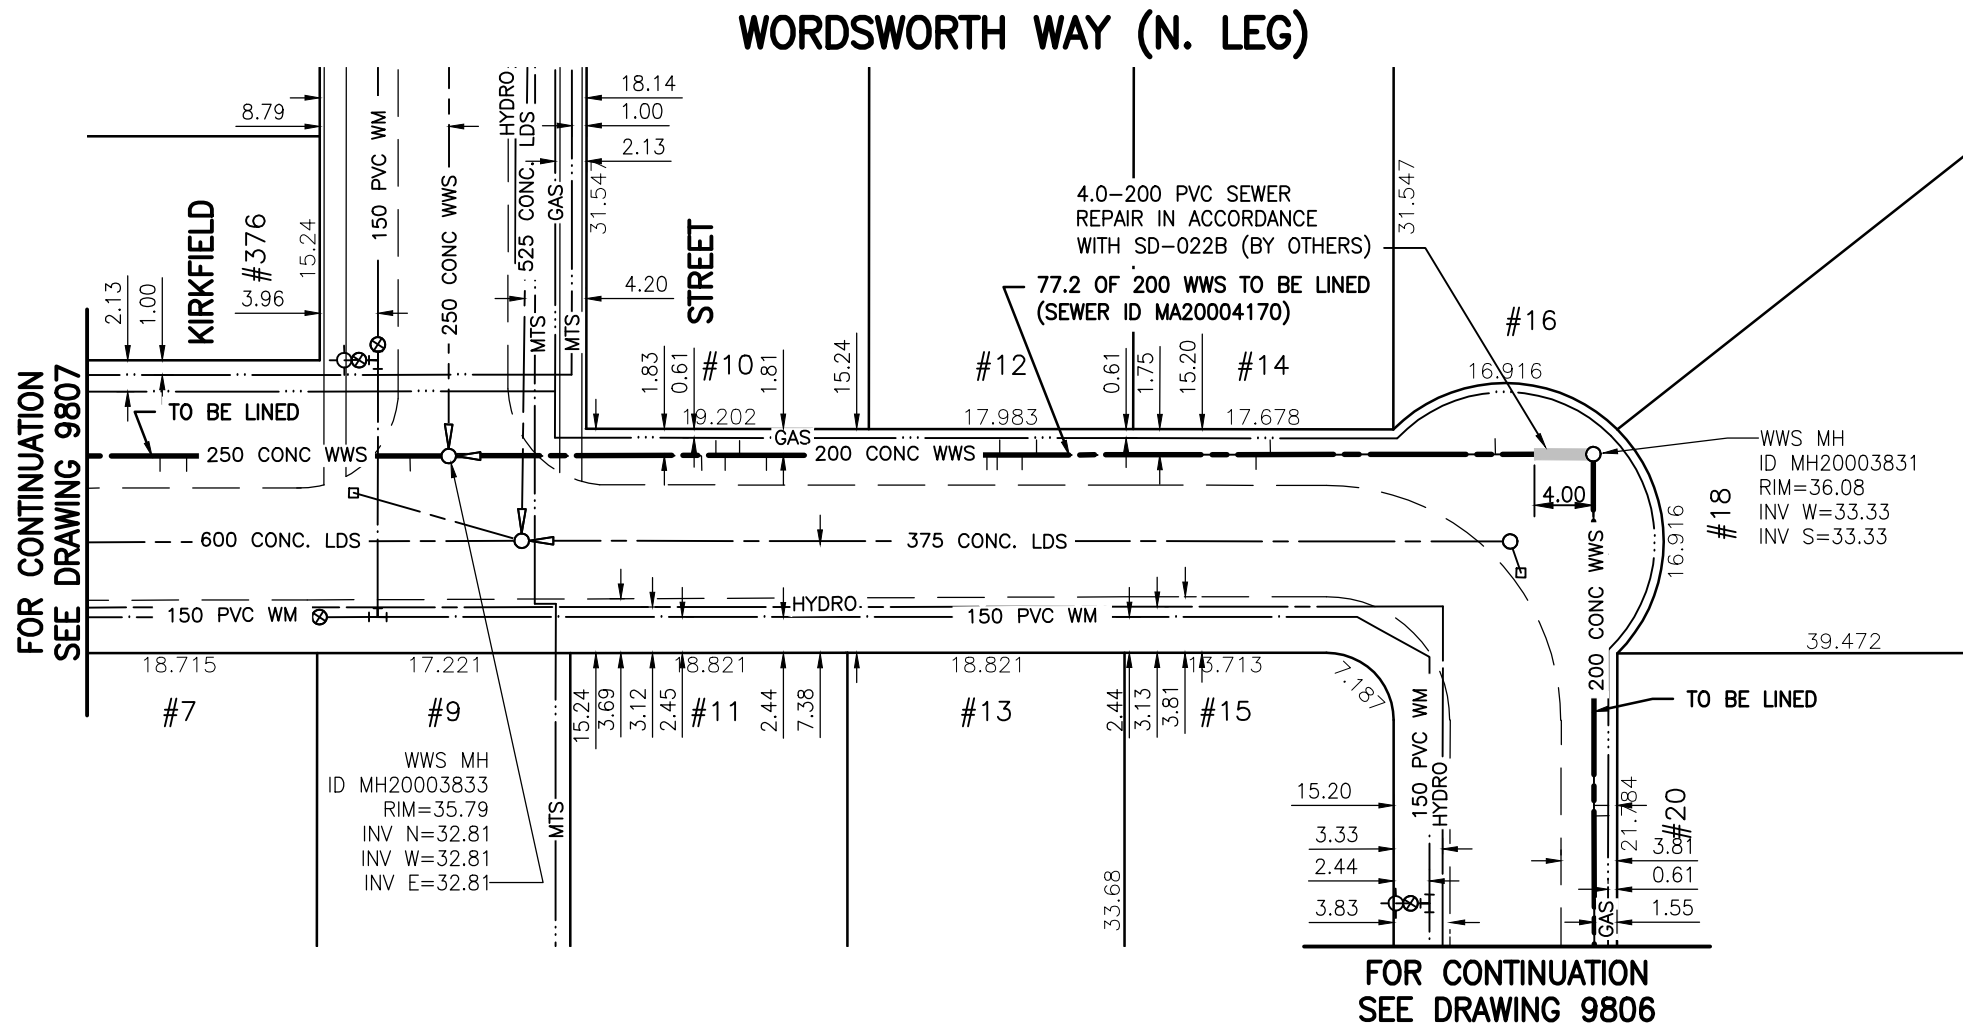

FOR CONTINUATION
SEE DRAWING 9807

FOR CONTINUATION
SEE DRAWING 9806



WARNING

IF POWER EQUIPMENT OR EXPLOSIVES ARE TO BE USED FOR EXCAVATION ON THIS PROJECT THE CONTRACTOR MUST:

- 1) NOTIFY THE GAS COMPANY OF THE PROPOSED LOCATION OF EXCAVATION.
- 2) TAKE PRECAUTION TO AVOID DAMAGE TO GAS COMPANY INSTALLATIONS.

SEE PROVINCIAL REGULATION 140/92 FOR DETAILS

METRIC

WHOLE NUMBERS INDICATE MILLIMETRES
DECIMALIZED NUMBERS INDICATE METRES

BENCH MARK: S.W. Cor. Browning Blvd. & Pinehurst Cres., 19 mm dia. x 6.1 m I.B. in valve box, 0.3 m N. of S.L Browning Blvd. & 0.3 m W. of W.L. Pinehurst Cres.

BID OPPORTUNITY 927-2011

LOCATION APPROVED UNDERGROUND STRUCTURES SUPV. U/G STRUCTURES COMMITTEE _____ DATE _____ NOTE: LOCATION OF UNDERGROUND STRUCTURES AS SHOWN ARE BASED ON THE BEST INFORMATION AVAILABLE BUT NO GUARANTEE IS GIVEN THAT ALL EXISTING UTILITIES ARE SHOWN OR THAT THE GIVEN LOCATIONS ARE EXACT. CONFIRMATION OF EXISTENCE AND EXACT LOCATION OF ALL SERVICES MUST BE OBTAINED FROM THE INDIVIDUAL UTILITIES BEFORE PROCEEDING WITH CONSTRUCTION.	B.M. 41-019 ELEV. 236.056m	<p>Stantec Consulting Ltd. 905 Waverley Street, Winnipeg, Manitoba Tel 204-489-5900 Fax 204-453-9012</p>	ENGINEER'S SEAL CONSULTANT DRAWING NO. <p align="center">C-139</p>	<p>THE CITY OF WINNIPEG WATER AND WASTE DEPARTMENT</p>	SHEET OF <p align="center">42 119</p>																						
	<table border="1"> <thead> <tr> <th>NO.</th> <th>REVISIONS</th> <th>DATE</th> <th>BY</th> </tr> </thead> <tbody> <tr> <td> </td> <td> </td> <td> </td> <td> </td> </tr> </tbody> </table>				NO.	REVISIONS	DATE	BY					<table border="1"> <tr> <td>DESIGNED BY</td> <td>J.K.H.</td> <td>CHECKED BY</td> <td>W.A.B.</td> </tr> <tr> <td>DRAWN BY</td> <td>K.R.</td> <td>APPROVED BY</td> <td>H.A.K.</td> </tr> <tr> <td>HOR. SCALE:</td> <td>1:500</td> <td>RELEASED FOR CONSTRUCTION:</td> <td> </td> </tr> <tr> <td>VERTICAL:</td> <td>N/A</td> <td>DATE</td> <td> </td> </tr> </table>	DESIGNED BY	J.K.H.	CHECKED BY	W.A.B.	DRAWN BY	K.R.	APPROVED BY	H.A.K.	HOR. SCALE:	1:500	RELEASED FOR CONSTRUCTION:		VERTICAL:	N/A
NO.	REVISIONS	DATE	BY																								
DESIGNED BY	J.K.H.	CHECKED BY	W.A.B.																								
DRAWN BY	K.R.	APPROVED BY	H.A.K.																								
HOR. SCALE:	1:500	RELEASED FOR CONSTRUCTION:																									
VERTICAL:	N/A	DATE																									
				CITY DRAWING NUMBER <p align="center">9808</p>																							

\\CD1201-F02\work_group\1112\active\111213220\drawing\402_design\sheet_files\13220c-116-766.dwg
 Date: 2011-12-19 3:30pm Login: Ammeter, Wes