

PORTAGE AVENUE



SEWER JUNCTION INFORMATION
FOR SEWER ID MA20003801


REFERENCE—METERS WEST OF MANHOLE MH20003483

DIST. FROM REF. MANHOLE	JUNCTION DIA.	CLOCK REF.	SERVICE TYPE	DESCRIPTION
24.7	150	11	CN	—
33.1	150	09	CXI	SSL IN ADJ. SEWER
48.2	150	11	CNI	LIVE
63.7	150	12	CN	LIVE
73.3	150	02	CN	LIVE
87.7	150	01	CN	LIVE

ALL JUNCTION INFORMATION
BASED ON CCTV INSPECTION

FOR CONTINUATION
SEE DRAWING 9828

FOR CONTINUATION
SEE DRAWING 9826

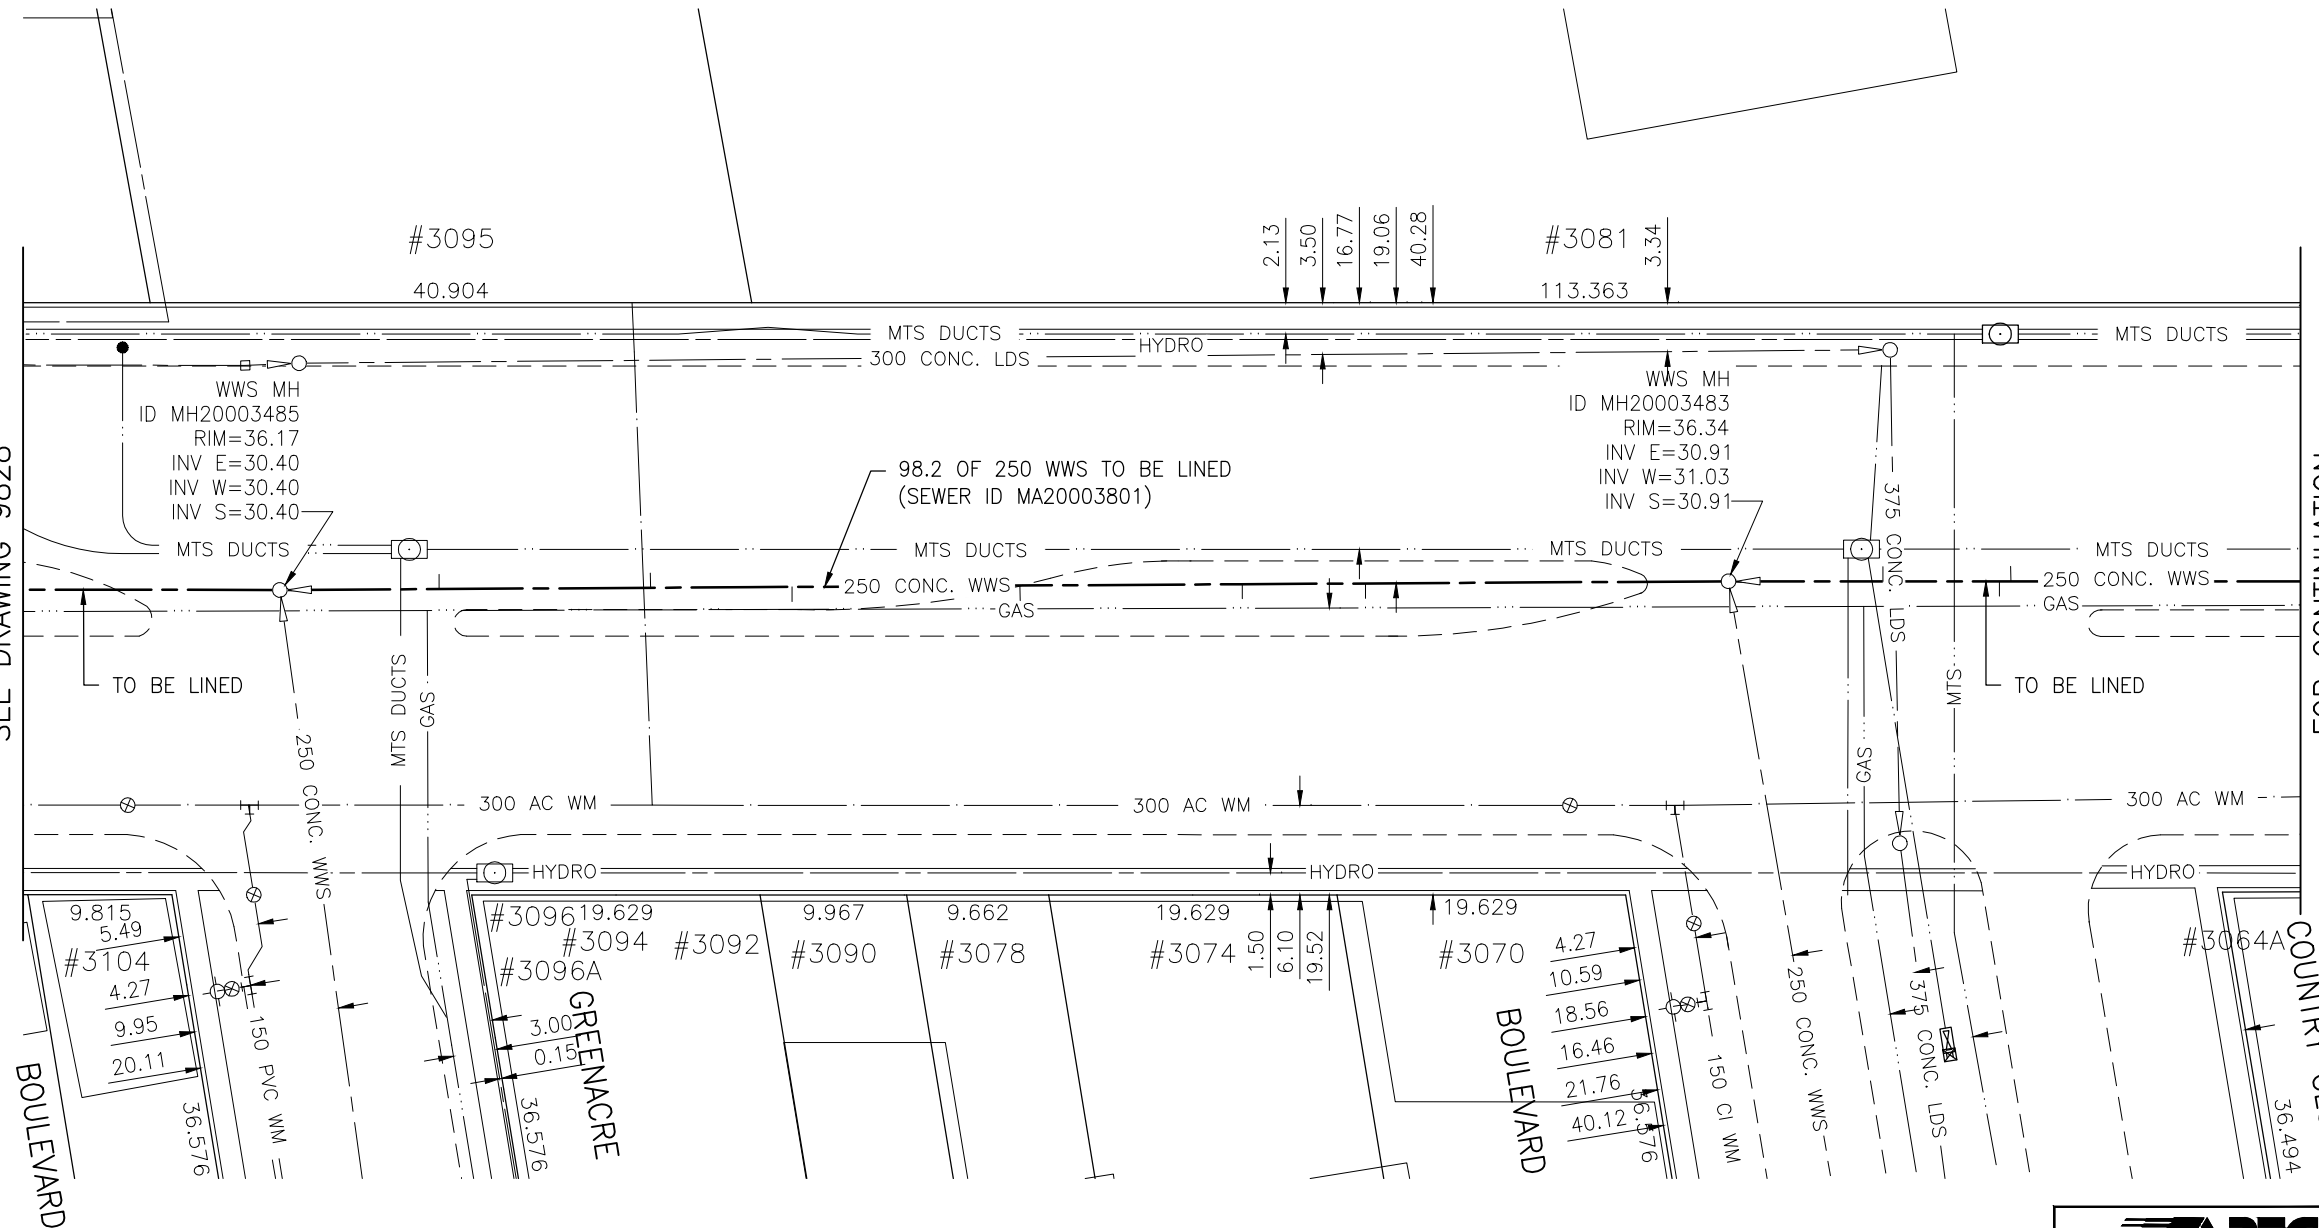

WARNING

IF POWER EQUIPMENT OR EXPLOSIVES ARE TO BE USED FOR EXCAVATION ON THIS PROJECT THE CONTRACTOR MUST:

- 1) NOTIFY THE GAS COMPANY OF THE PROPOSED LOCATION OF EXCAVATION.
- 2) TAKE PRECAUTION TO AVOID DAMAGE TO GAS COMPANY INSTALLATIONS.

SEE PROVINCIAL REGULATION 140/92 FOR DETAILS

METRIC

WHOLE NUMBERS INDICATE MILLIMETRES
DECIMALIZED NUMBERS INDICATE METRES

BENCH MARK: S.W. Cor. Portage Ave. & Woodlands Cres., Tblt. in E. Conc. foundation of Bldg. (Goodyear Auto Service), 0.7 m S. & 0.1 m below brick of N.E. cor. of Bldg.



Certificate of Authorization

Stantec Consulting Ltd.

No. 1301 Date: _____

BID OPPORTUNITY 927-2011

LOCATION APPROVED
UNDERGROUND STRUCTURES

B.M. 41-009
ELEV. 236.224m

SUPV. U/G STRUCTURES COMMITTEE DATE

NOTE:
LOCATION OF UNDERGROUND STRUCTURES AS SHOWN ARE BASED ON THE BEST INFORMATION AVAILABLE BUT NO GUARANTEE IS GIVEN THAT ALL EXISTING UTILITIES ARE SHOWN OR THAT THE GIVEN LOCATIONS ARE EXACT. CONFIRMATION OF EXISTENCE AND EXACT LOCATION OF ALL SERVICES MUST BE OBTAINED FROM THE INDIVIDUAL UTILITIES BEFORE PROCEEDING WITH CONSTRUCTION.

NO.	REVISIONS	DATE	BY



Stantec Consulting Ltd.

905 Waverley Street, Winnipeg, Manitoba
Tel 204-489-5900 Fax 204-453-9012

DESIGNED BY	J.K.H.	CHECKED BY	W.A.B.
DRAWN BY	K.R.	APPROVED BY	H.A.K.
HOR. SCALE:	1:500	RELEASED FOR CONSTRUCTION:	
VERTICAL:	N/A		
DATE	2011.10.04	DATE	

ENGINEER'S SEAL

CONSULTANT DRAWING NO.
C-158



THE CITY OF WINNIPEG
WATER AND WASTE DEPARTMENT

2011 SEWER RENEWALS
BY CIPP LINING - CONTRACT 21
PORTAGE AVENUE

MH AT COUNTRY CLUB BV. (CL) TO
MH AT GREENACRE BV. (CL)

SHEET	OF
61	119
CAD FILE DRAWING NUMBER I3220c-I40-766.dwg	
CITY DRAWING NUMBER 9827	