


**SEWER JUNCTION INFORMATION
FOR SEWER ID MA20001121**

REFERENCE—METERS EAST OF MANHOLE MH20000990

DIST. FROM REF. MANHOLE	JUNCTION DIA.	CLOCK REF.	SERVICE TYPE	DESCRIPTION
1.2	100	10	JX	CRACKED
9.1	100	09	CN	-
9.8	100	10	JN	CAPPED
24.0	100	09	CN	-
24.3	150	10	JN	CAPPED
65.4	100	10	JN	-
75.4	100	10	JN	-

ALL JUNCTION INFORMATION
BASED ON CCTV INSPECTION

FREEMONT BAY (N. LEG)

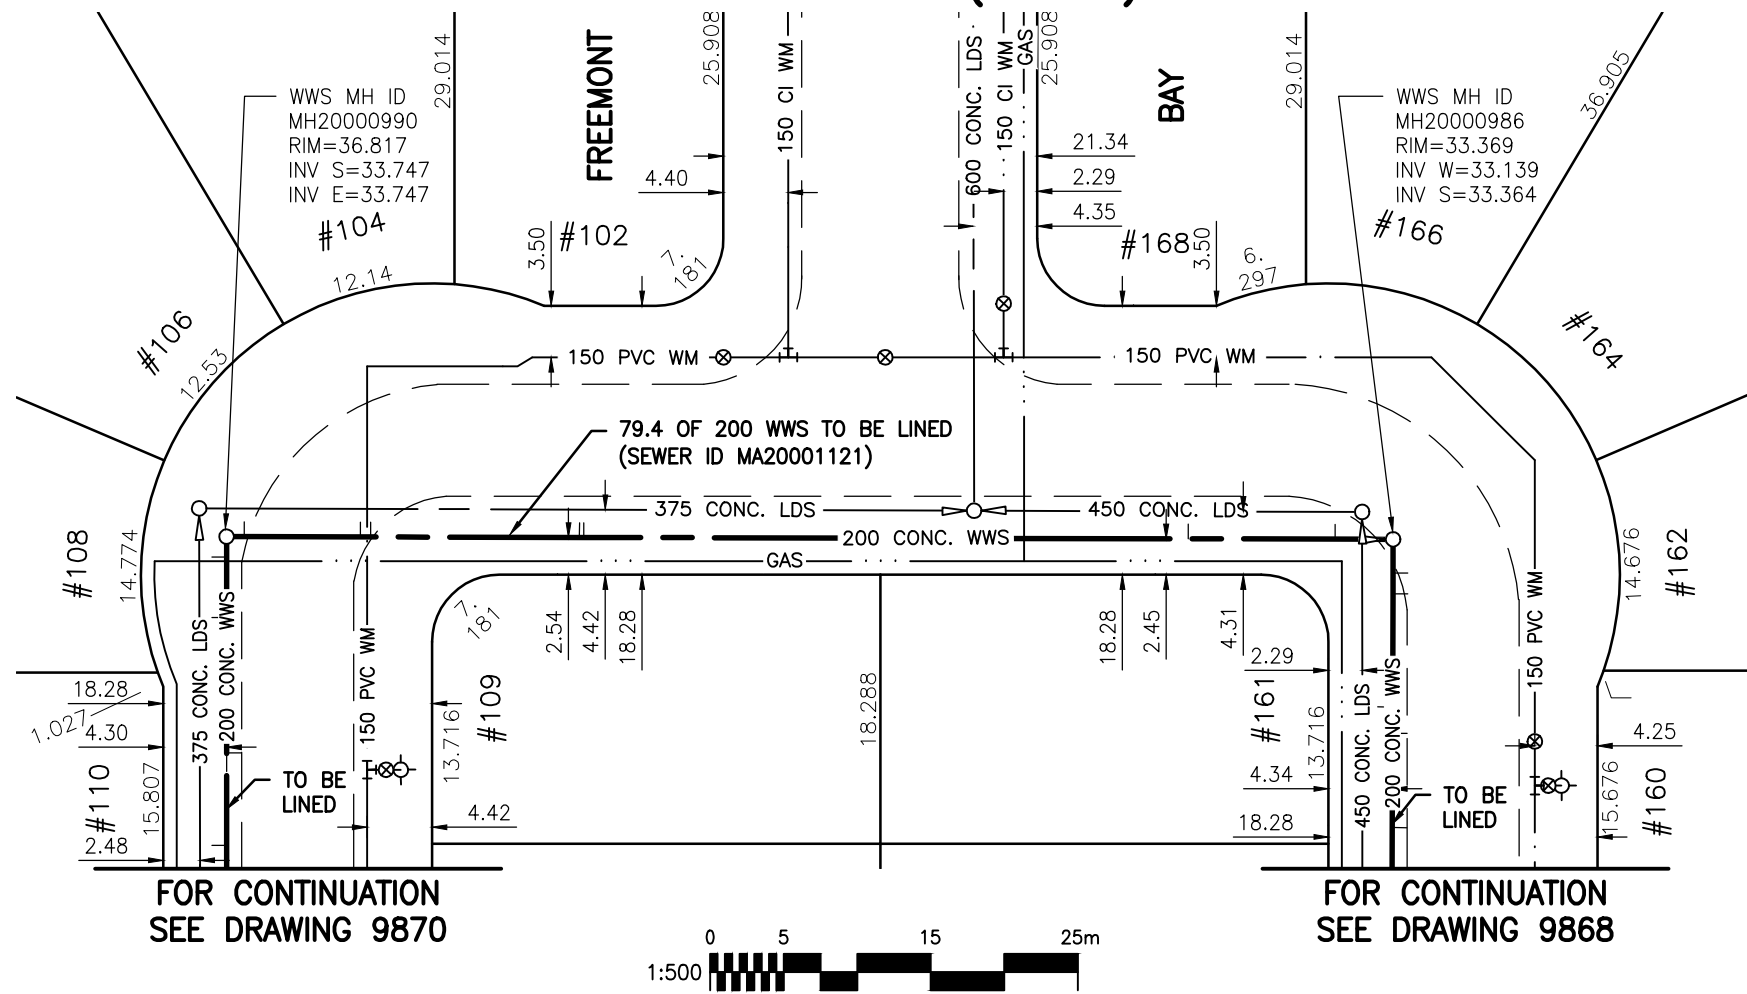

WARNING

IF POWER EQUIPMENT OR EXPLOSIVES ARE TO BE USED FOR EXCAVATION ON THIS PROJECT THE CONTRACTOR MUST:

- 1) NOTIFY THE GAS COMPANY OF THE PROPOSED LOCATION OF EXCAVATION.
- 2) TAKE PRECAUTION TO AVOID DAMAGE TO GAS COMPANY INSTALLATIONS.

SEE PROVINCIAL REGULATION 140/92 FOR DETAILS

METRIC

WHOLE NUMBERS INDICATE MILLIMETRES
DECIMALIZED NUMBERS INDICATE METRES

BENCH MARK: W. side Cavalier Dr., S. of Fairlane Ave., Tblt. in E. Conc. foundation No. 664 Cavalier Dr., 2.5 m S. & 0.2 m below brick of N.E. Cor. of dwelling.



BID OPPORTUNITY 927-2011

<p>LOCATION APPROVED UNDERGROUND STRUCTURES</p> <p>SUPV. U/G STRUCTURES COMMITTEE _____ DATE _____</p> <p>NOTE: LOCATION OF UNDERGROUND STRUCTURES AS SHOWN ARE BASED ON THE BEST INFORMATION AVAILABLE BUT NO GUARANTEE IS GIVEN THAT ALL EXISTING UTILITIES ARE SHOWN OR THAT THE GIVEN LOCATIONS ARE EXACT. CONFIRMATION OF EXISTENCE AND EXACT LOCATION OF ALL SERVICES MUST BE OBTAINED FROM THE INDIVIDUAL UTILITIES BEFORE PROCEEDING WITH CONSTRUCTION.</p>	<p>B.M. 40-026 ELEV. 237.452m</p>	<p>Stantec Consulting Ltd. 905 Waverley Street, Winnipeg, Manitoba Tel 204-489-5900 Fax 204-453-9012</p>	<p>ENGINEER'S SEAL</p>	<p>THE CITY OF WINNIPEG WATER AND WASTE DEPARTMENT</p>																
		<table border="1" style="width:100%; border-collapse: collapse;"> <tr> <td>DESIGNED BY</td> <td>J.K.H.</td> <td>CHECKED BY</td> <td>W.A.B.</td> </tr> <tr> <td>DRAWN BY</td> <td>K.R.</td> <td>APPROVED BY</td> <td>H.A.K.</td> </tr> <tr> <td>HOR. SCALE:</td> <td>1:500</td> <td>RELEASED FOR CONSTRUCTION:</td> <td></td> </tr> <tr> <td>VERTICAL:</td> <td>N/A</td> <td>DATE</td> <td></td> </tr> </table>	DESIGNED BY	J.K.H.	CHECKED BY	W.A.B.	DRAWN BY	K.R.	APPROVED BY	H.A.K.	HOR. SCALE:	1:500	RELEASED FOR CONSTRUCTION:		VERTICAL:	N/A	DATE			<p>2011 SEWER RENEWALS BY CIPP LINING - CONTRACT 21 FREEMONT BAY (N. LEG)</p> <p>MH AT FREEMONT BY. (W. LEG) (PL) TO MH AT FREEMONT BY. (E. LEG) (PL)</p>
DESIGNED BY	J.K.H.	CHECKED BY	W.A.B.																	
DRAWN BY	K.R.	APPROVED BY	H.A.K.																	
HOR. SCALE:	1:500	RELEASED FOR CONSTRUCTION:																		
VERTICAL:	N/A	DATE																		
	<table border="1" style="width:100%; border-collapse: collapse;"> <thead> <tr> <th>NO.</th> <th>REVISIONS</th> <th>DATE</th> <th>BY</th> </tr> </thead> <tbody> <tr> <td> </td> <td> </td> <td> </td> <td> </td> </tr> </tbody> </table>	NO.	REVISIONS	DATE	BY					<p>CONSULTANT DRAWING NO. C-200</p>	<table border="1" style="width:100%; border-collapse: collapse;"> <tr> <td>SHEET OF</td> <td style="text-align: center;">103 OF 119</td> </tr> <tr> <td>CAD FILE DRAWING NUMBER</td> <td style="text-align: center;">I3220c-I86-766.dwg</td> </tr> <tr> <td>CITY DRAWING NUMBER</td> <td style="text-align: center;">9869</td> </tr> </table>	SHEET OF	103 OF 119	CAD FILE DRAWING NUMBER	I3220c-I86-766.dwg	CITY DRAWING NUMBER	9869			
NO.	REVISIONS	DATE	BY																	
SHEET OF	103 OF 119																			
CAD FILE DRAWING NUMBER	I3220c-I86-766.dwg																			
CITY DRAWING NUMBER	9869																			

\\CD1201-F02\work_group\1112\active\111213220\drawing\402_design\sheet_files\13220c-186-766.dwg
 Date: 2011-12-19 4:48pm Login: Ammeter, Wes