




**SEWER JUNCTION INFORMATION
FOR SEWER ID MA60000292**

REFERENCE—METERS EAST OF MANHOLE MH60000153

DIST. FROM REF. MANHOLE	JUNCTION DIA.	CLOCK REF.	SERVICE TYPE	DESCRIPTION
1.9	150	12	JN	-
8.0	150	12	JN	-
18.9	150	12	JN	-
29.5	150	12	JN	-
38.8	150	12	JN	LIVE
46.4	150	12	JN	-
57.1	150	12	JN	CAPPED
66.4	150	12	JN	LIVE
75.6	150	12	JN	-
77.1	150	12	JN	-
97.2	150	12	CN	-

ALL JUNCTION INFORMATION
BASED ON CCTV INSPECTION

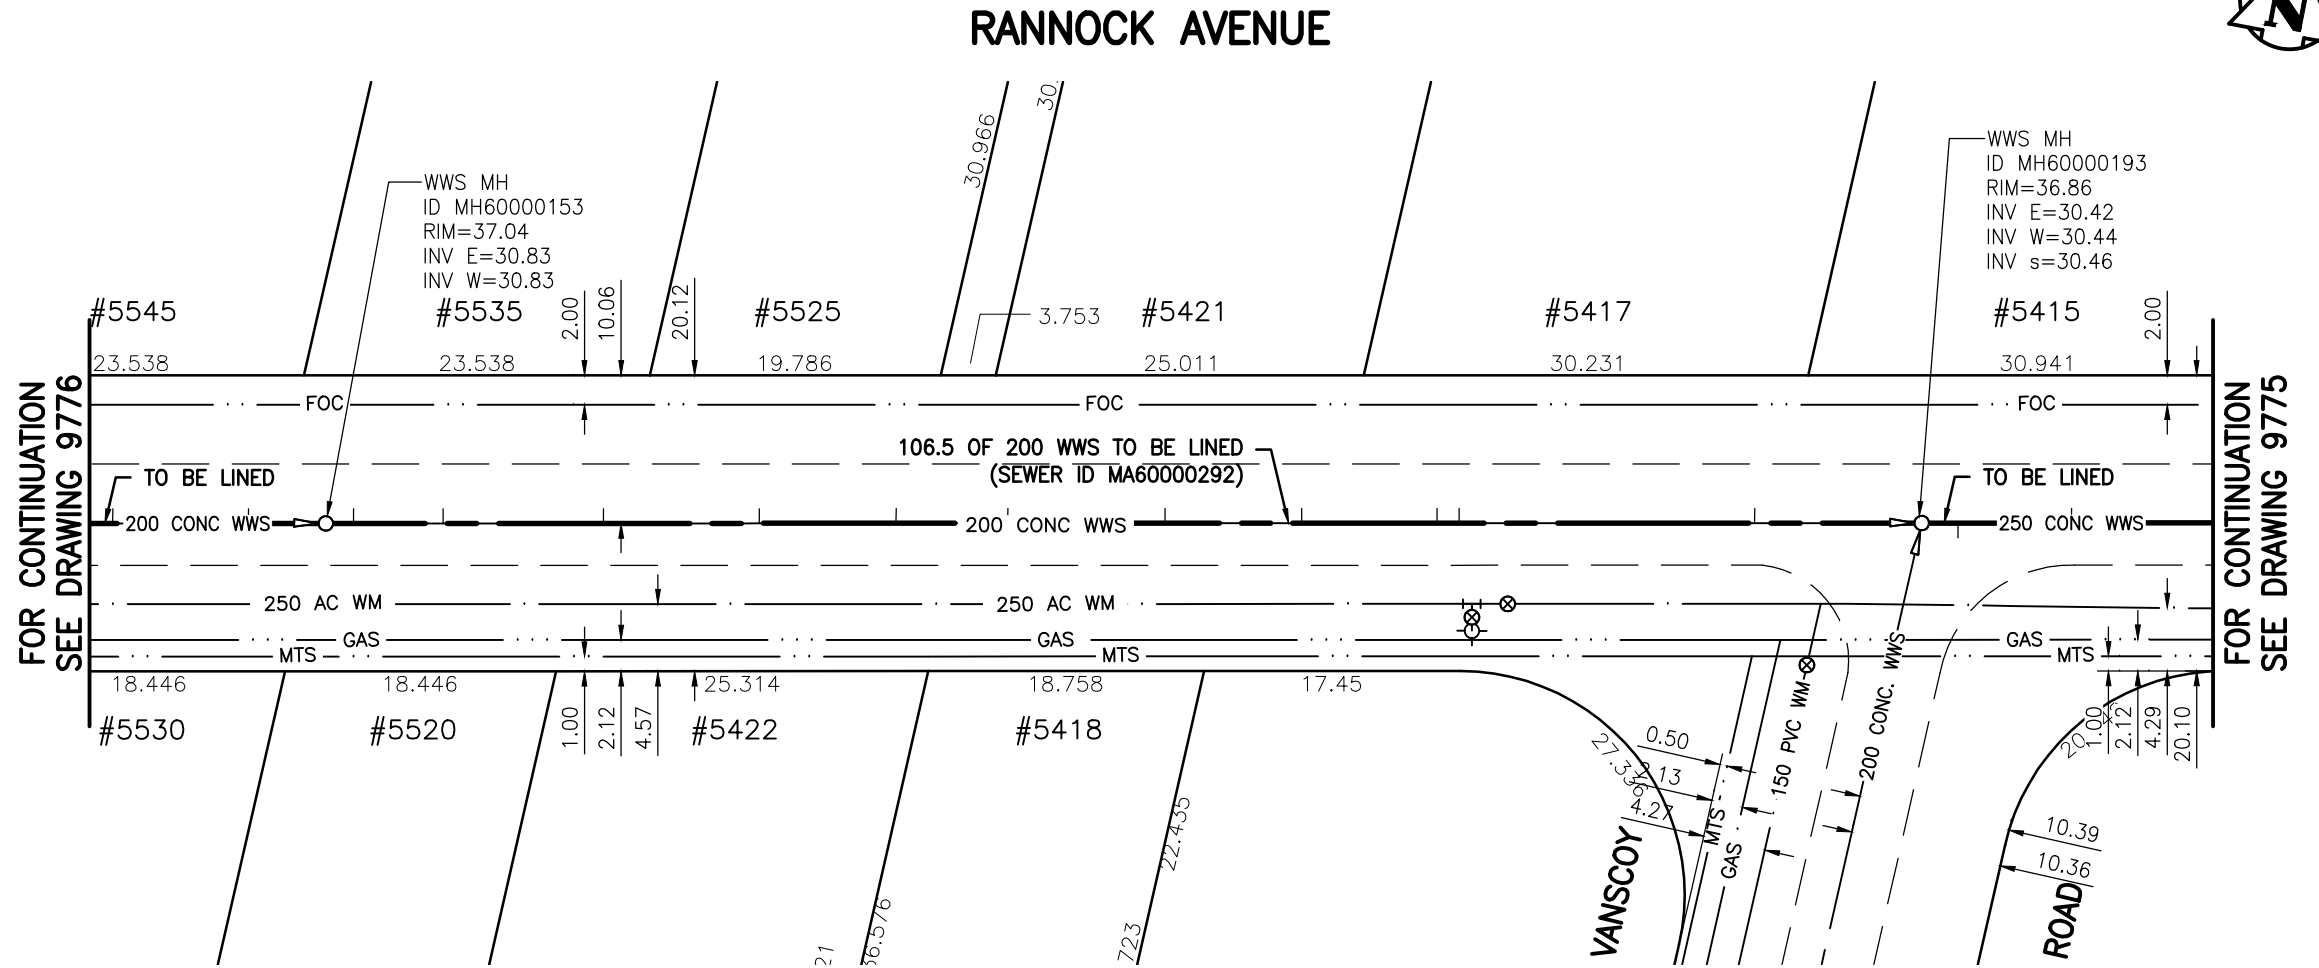

WARNING

IF POWER EQUIPMENT OR EXPLOSIVES ARE TO BE USED FOR EXCAVATION ON THIS PROJECT THE CONTRACTOR MUST:

- 1) NOTIFY THE GAS COMPANY OF THE PROPOSED LOCATION OF EXCAVATION.
- 2) TAKE PRECAUTION TO AVOID DAMAGE TO GAS COMPANY INSTALLATIONS.

SEE PROVINCIAL REGULATION 140/92 FOR DETAILS

METRIC

WHOLE NUMBERS INDICATE MILLIMETRES
DECIMALIZED NUMBERS INDICATE METRES

BENCH MARK: W. side Community Row N. of Rannock Ave., Tblt. in N. Conc. Foundation of N. 762 Community Row, 1.0 m W. of N.E. Cor. of house & 0.15 m below stucco.

\\CD1201-F02\work_group\1112\active\111213220\drawing\402_design\sheet_files\13220c-207-766.dwg
 Date: 2011-12-20 9:25am Login: Ammeter, Wes

**LOCATION APPROVED
UNDERGROUND STRUCTURES**

B.M. 48-015
ELEV. 237.649m

SUPV. U/G STRUCTURES COMMITTEE DATE

NOTE:
LOCATION OF UNDERGROUND STRUCTURES AS SHOWN ARE BASED ON THE BEST INFORMATION AVAILABLE BUT NO GUARANTEE IS GIVEN THAT ALL EXISTING UTILITIES ARE SHOWN OR THAT THE GIVEN LOCATIONS ARE EXACT. CONFIRMATION OF EXISTENCE AND EXACT LOCATION OF ALL SERVICES MUST BE OBTAINED FROM THE INDIVIDUAL UTILITIES BEFORE PROCEEDING WITH CONSTRUCTION.

NO.	REVISIONS	DATE	BY



Stantec Consulting Ltd.

905 Waverley Street, Winnipeg, Manitoba
Tel 204-489-5900 Fax 204-453-9012

DESIGNED BY	J.K.H.	CHECKED BY	W.A.B.
DRAWN BY	K.R.	APPROVED BY	H.A.K.
HOR. SCALE:	1:500	RELEASED FOR CONSTRUCTION:	
VERTICAL:	N/A	DATE	2011.11.23

ENGINEER'S SEAL

CONSULTANT DRAWING NO.
C-216



**THE CITY OF WINNIPEG
WATER AND WASTE DEPARTMENT**

**2011 SEWER RENEWALS
BY CIPP LINING - CONTRACT 21
RANNOCK AVENUE**

1ST MH W. OF VANSCOY RD. (CL) TO
MH AT VANSCOY RD.

SHEET OF	119 119
CAD FILE DRAWING NUMBER	13220c-207-766.dwg
CITY DRAWING NUMBER	9886