




# THE CITY OF WINNIPEG

PUBLIC WORKS DEPARTMENT

## WILKES AVENUE SNOW DUMP

### MARSHALLING YARD BID OPPORTUNITY NO. 108-2012

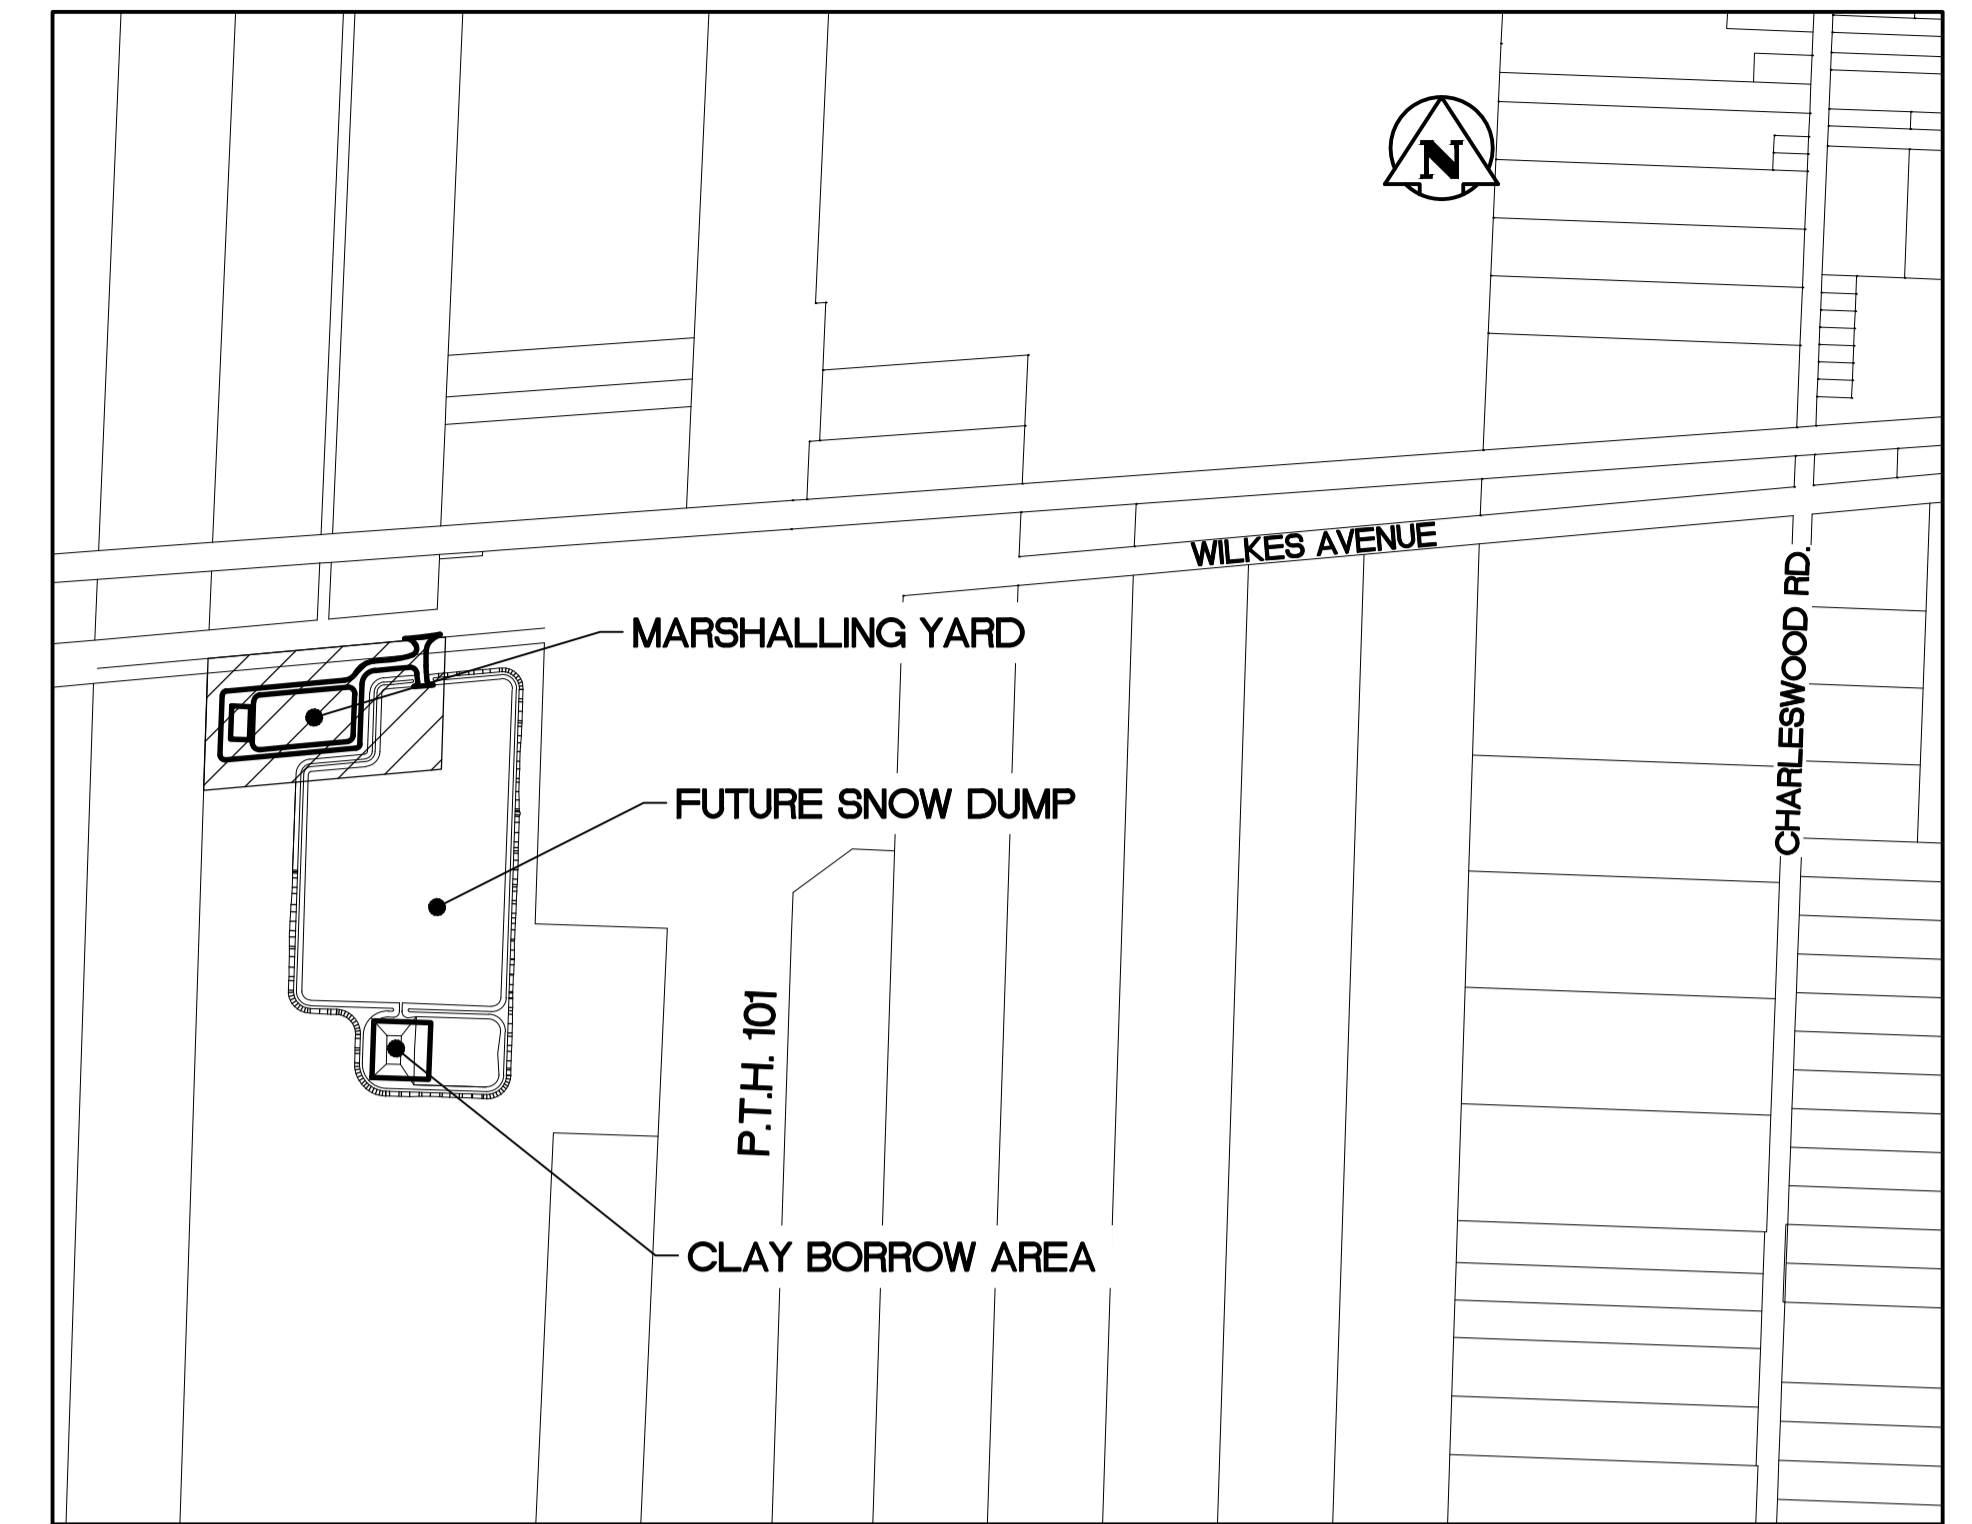

KEY PLAN

#### DRAWING INDEX

C-101	SITE PLAN	SHEET 1 OF 3
C-102	CLAY BORROW PIT SITE PLAN	SHEET 2 OF 3
C-501	SECTIONS AND DETAILS	SHEET 3 OF 3



Stantec

Stantec Consulting Ltd.

WINNIPEG

MANITOBA