


LAYOUT PLAN
Scale - 1:300
**** ALL MEASUREMENTS GIVEN ARE BASED ON THE OUTSIDE EDGE OF TIMBERS**

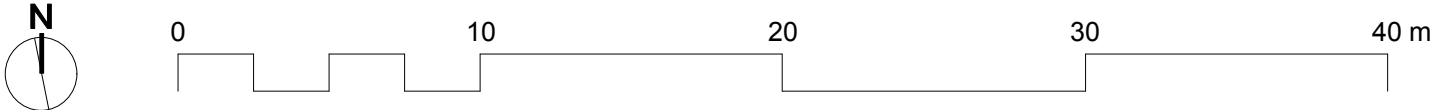

CONTRACTOR TO CONFIRM ALL DIMENSIONS AND REPORT ANY DISCREPANCIES TO CONTRACT ADMINISTRATOR PRIOR TO CONSTRUCTION. LOCATION OF UNDERGROUND STRUCTURES AS SHOWN ARE BASED ON THE BEST INFORMATION AVAILABLE BUT NO GUARANTEE IS GIVEN THAT ALL EXISTING UTILITIES ARE SHOWN OR THAT THE GIVEN LOCATIONS ARE EXACT. CONFIRMATION OF EXISTENCE AND EXACT LOCATION OF ALL SERVICES MUST BE OBTAINED FROM THE INDIVIDUAL UTILITIES BEFORE PROCEEDING WITH CONSTRUCTION.



THE CITY OF WINNIPEG
Planning, Property and Development Department
Planning and Land Use Division
Unit 15 - 30 Fort Street, Winnipeg, MB, (R3C 4X5)

DESIGNED BY	IL	CHECKED BY	
DRAWN BY	IL	APPROVED BY	
HORIZ. SCALE		VERT. SCALE	1:250
DATE	FEB. 2012		

MANAGER,
PARK AND OPEN SPACES
DATE

MANAGER,
PLANNING AND LAND USE DIVISION
DATE

DRAWING TITLE
**Rogan Drive Park
PLAYGROUND REDEVELOPMENT
PROPOSED DESIGN**

SITE ADDRESS 28 Rogan Drive

DRAWING NO.
R.30-C
BID OPPORTUNITY NO.
111-2012