



**NOTES:**

1. Multi-flow connection to catch basin shall be as per Standard Specification CW 3120.3.5.

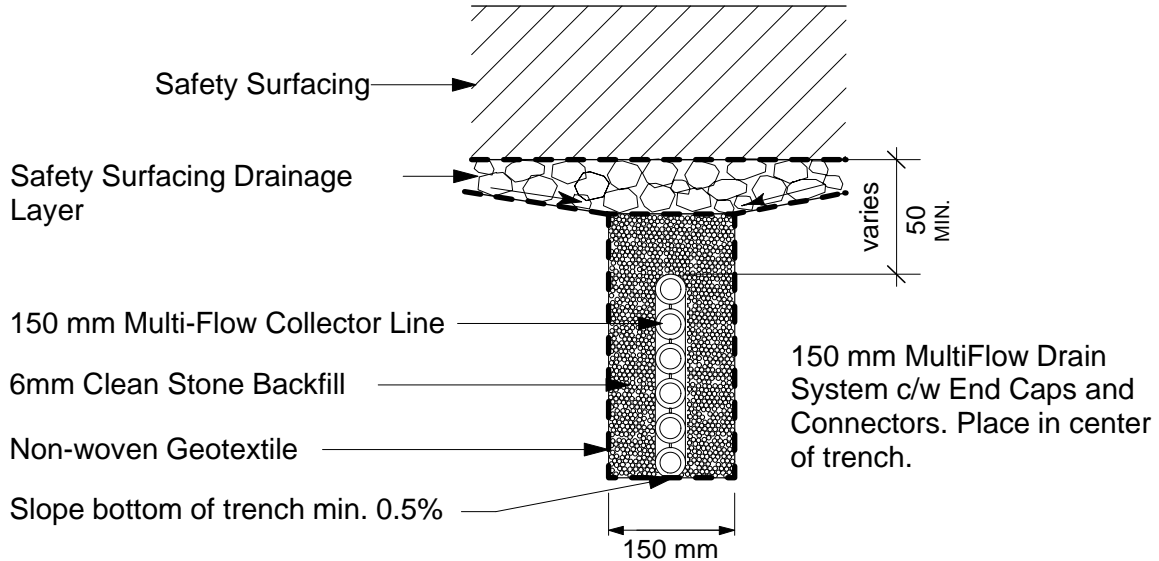

**MULTI-FLOW DRAINAGE IN SAFETY SURFACING DETAIL**

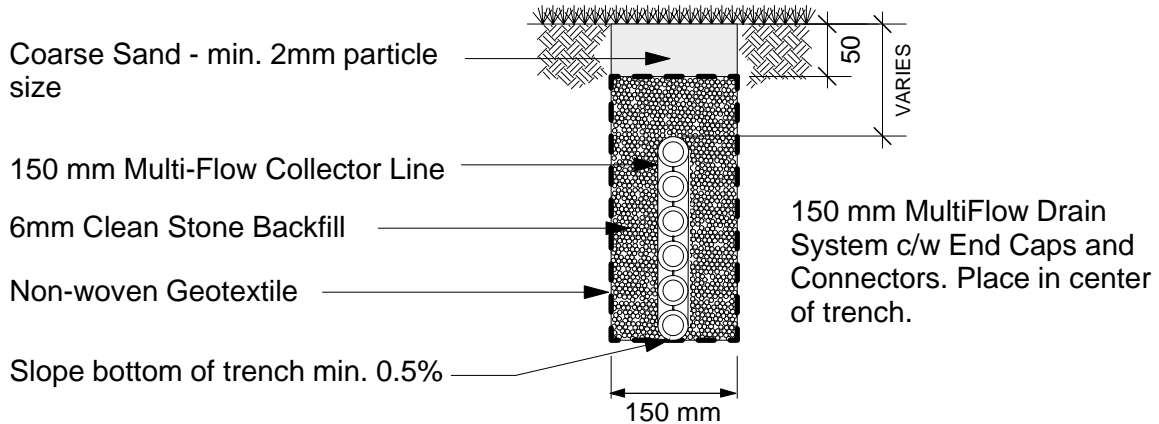

**MULTI-FLOW DRAINAGE IN TURF DETAIL**

DIMENSIONS SHOWN ARE IN MILLIMETRES UNLESS OTHERWISE SPECIFIED

REVISION: 1  
 DATE: January 12, 2012  
 SCALE: NTS  
 DRAWN BY: SP

The City of Winnipeg  
 Planning, Property and Development Department  
 Planning and Land Use Division  
 Unit 15 - 30 Fort Street, Winnipeg, MB, R3C 4X5

