


1 MECHANICAL ROOM PLAN - DEMOLITION  
M-1 SCALE: 3/16" = 1' - 0"

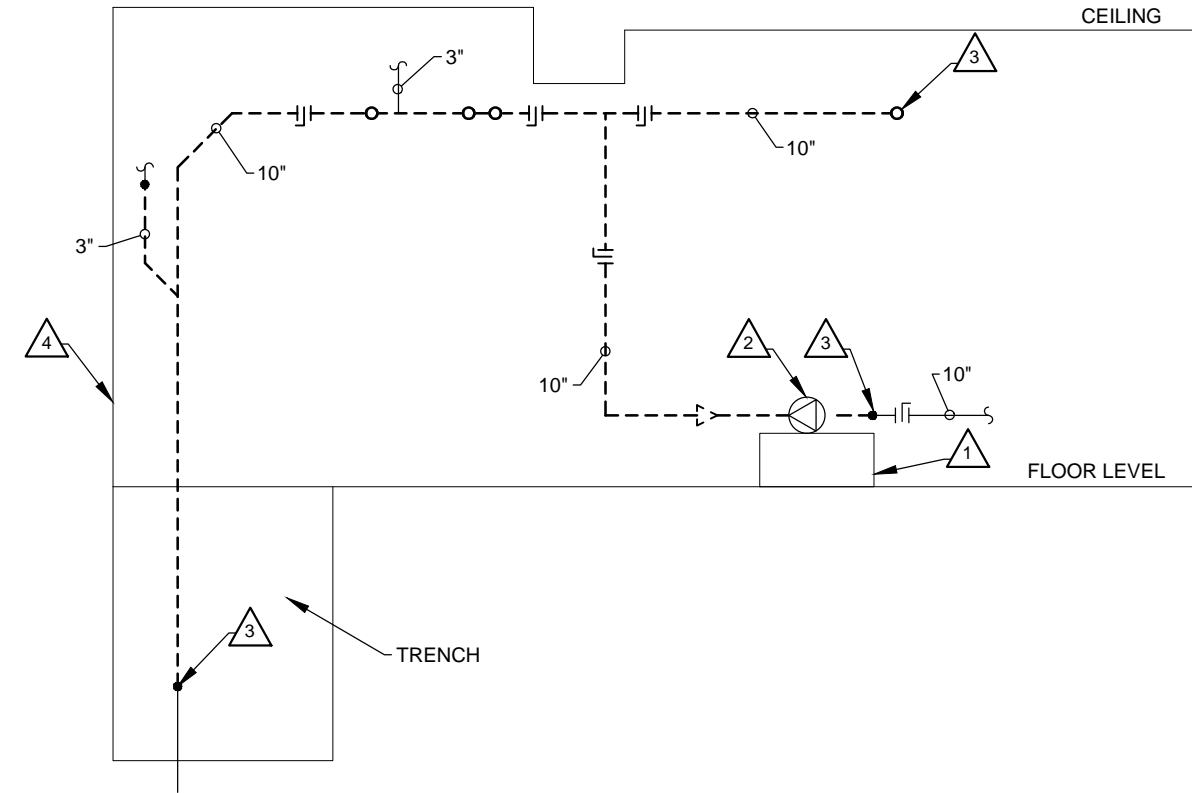

2 MECHANICAL ROOM SECTION - DEMOLITION  
M-1 N.T.S.

**DEMOLITION NOTES** #

1. DEMOLISH HOUSEKEEPING PAD. PATCH AND REPAIR TO MAKE LEVEL WITH SURROUNDING FLOOR.
2. REMOVE EXISTING PUMP AND MOTOR.
3. REMOVE AND DISPOSE OF PIPES, HANGERS, VALVES AND FITTINGS ON POOL SUPPLY AND RETURN BETWEEN NOTED POINTS.
4. REMOVE EXISTING FLOW METER AND ASSOCIATED PIPING. REMOVE PRESSURE SENSOR AND RELATED WIRING.
5. DISCONNECT CHLORINATION SYSTEM AND STORE FOR RECONNECTION IN RENOVATION PHASE.
6. 1/8" CO2 GAS LINE TO BE DISCONNECTED DURING DEMOLITION.
7. DISCONNECT SINK FOR RELOCATION IN RENOVATION PHASE.

NO.	REVISION/DESCRIPTION	BY	DATE
0	FOR CONSTRUCTION	DE	12.04.04

**epp siepman engineering inc.**  
mechanical engineers  
303-100 Osborne St. South p 204.453.1080  
Winnipeg, MB f 204.453.1335  
R3L 1Y5 ese@eppsiepman.com

DRAWN BY	CAD	CHECKED BY	APPROVED
		USER APPROVAL	

**Winnipeg** CITY OF WINNIPEG  
PLANNING, PROPERTY AND  
DEVELOPMENT DEPARTMENT  
CIVIC ACCOMMODATIONS DIVISION  
300 - 65 GARRY ST. R3C 4K4

PROJECT  
ULTRAVIOLET SYSTEM  
AND PUMP UPGRADES  
909 CONCORDIA AVE.

SHEET TITLE  
DEMOLITION

SCALE	PROJECT NO.	SHEET NO.
AS SHOWN	118-2012	M-1