


NOTE: CHAINAGES SHOWN ARE ALONG E. R. OF FORT ST.

METRIC
WHOLE NUMBERS INDICATE MILLIMETRES
DECIMALIZED NUMBERS INDICATE METRES

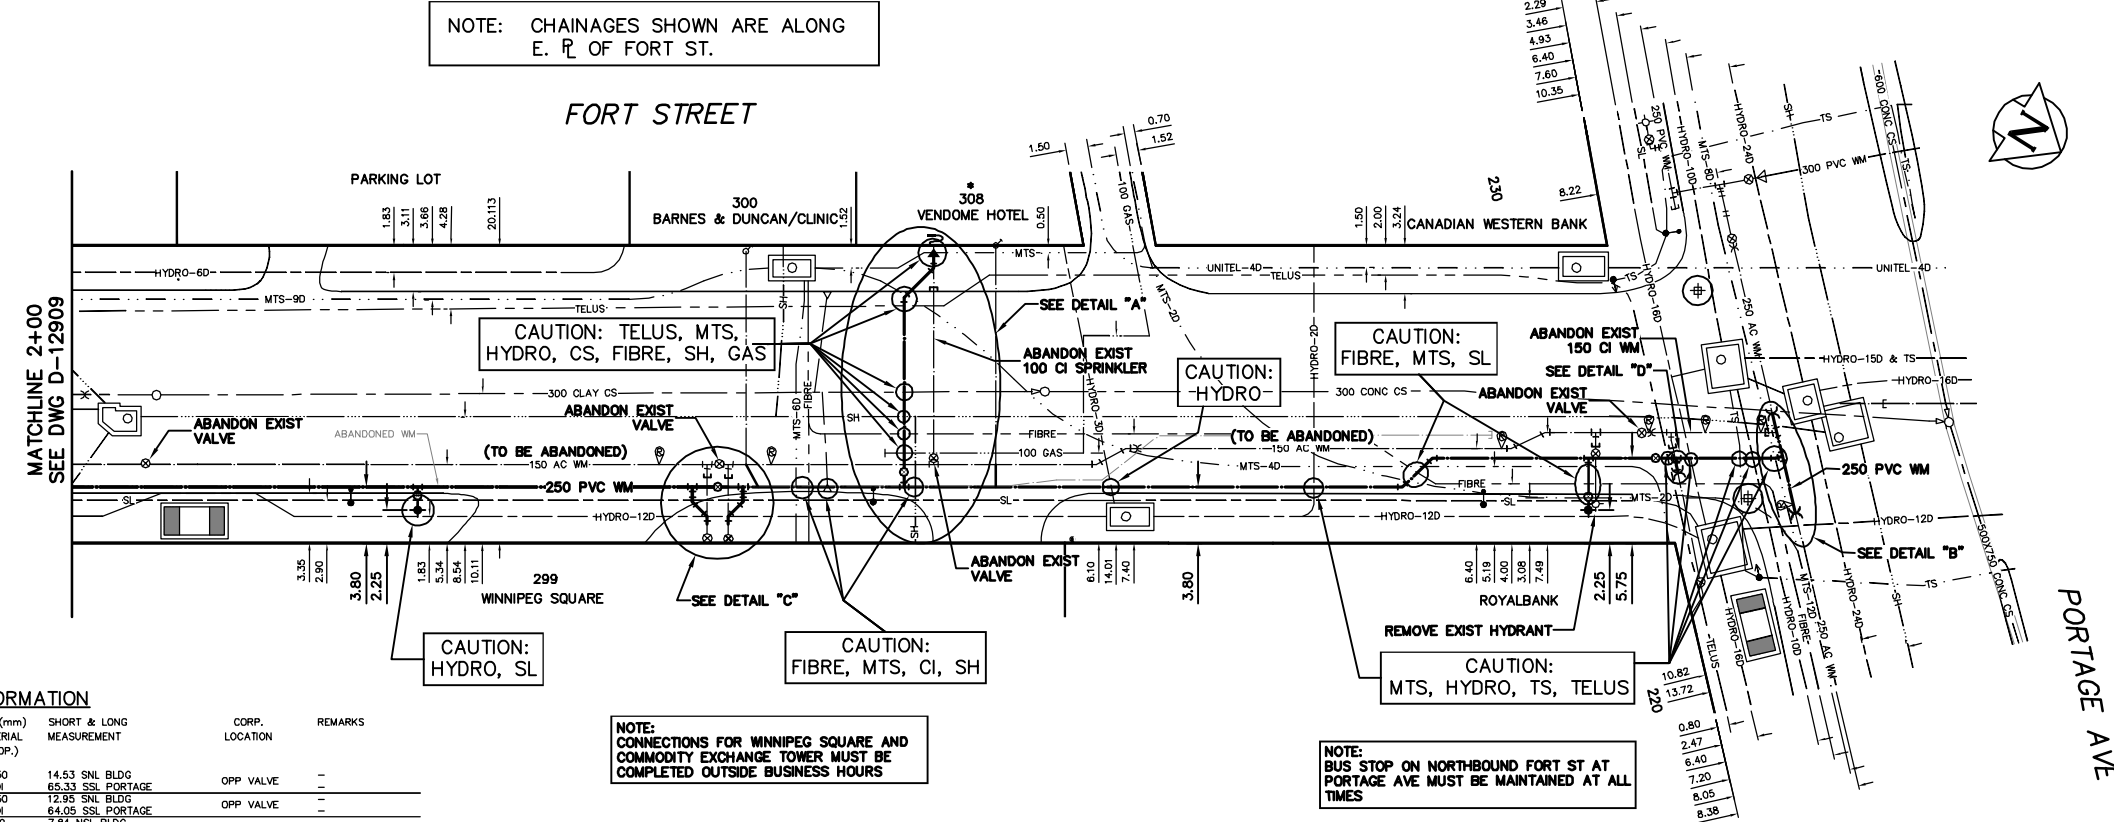

WATER SERVICE INFORMATION

ADDRESS	SIZE (mm)	SIZE (mm)	SHORT & LONG MEASUREMENT	CORP. LOCATION	REMARKS
299 FORT ST	150	150	14.53 SNL BLDG	OPP VALVE	
299 FORT ST	PVC	DI	65.33 SSL PORTAGE	OPP VALVE	
300 FORT ST	150	150	12.95 SNL BLDG	OPP VALVE	
300 FORT ST	PVC	DI	64.05 SSL PORTAGE	OPP VALVE	
308 FORT ST	50	50	7.84 NSL BLDG	OPP S/C	
308 FORT ST	COMMERCIAL	COPPER	58.21 SSL PORTAGE		
308 FORT ST	25	25	9.46 NSL BLDG	OPP S/C	
308 FORT ST	COMMERCIAL	COPPER	41.30 SSL PORTAGE		
308 FORT ST	100	100	5.24 NSL BLDG	OPP VALVE	RENEW TO R/W 150 PVC SPRINKLER
308 FORT ST	SPRINKLER	CI	45.49 SSL PORTAGE		
230 PORTAGE AVE	25	25	2.96 EWL BLDG	OPP VALVE	SERVICED OFF
230 PORTAGE AVE	COMMERCIAL	COPPER	10.53 WML FORT	PORTAGE	
220 PORTAGE AVE	150	150	4.83 EWL BLDG	PORTAGE	SERVICED OFF
220 PORTAGE AVE	SPRINKLER	AC	2.82 EEL FORT	2.0 S OF VALVE	FORT

*SERVICES TO BE RENEWED TO R. ALL OTHERS TO BE RECONNECTED

WARNING

IF POWER EQUIPMENT OR EXPLOSIVES ARE TO BE USED FOR EXCAVATION ON THIS PROJECT THE CONTRACTOR MUST:

- 1) NOTIFY THE GAS COMPANY OF THE PROPOSED LOCATION OF EXCAVATION.
- 2) TAKE PRECAUTION TO AVOID DAMAGE TO GAS COMPANY INSTALLATIONS.

SEE PROVINCIAL REGULATION 21072 FOR DETAILS

LOCATION APPROVED UNDERGROUND STRUCTURES

SUPV. U/G STRUCTURES COMMITTEE DATE

NOTE: LOCATION OF UNDERGROUND STRUCTURES AS SHOWN ARE BASED ON THE BEST INFORMATION AVAILABLE BUT NO GUARANTEE IS GIVEN THAT ALL EXISTING UTILITIES ARE SHOWN OR THAT THE GIVEN LOCATIONS ARE EXACT. CONFIRMATION OF EXISTENCE AND EXACT LOCATION OF ALL SERVICES MUST BE OBTAINED FROM THE INDIVIDUAL UTILITIES BEFORE PROCEEDING WITH CONSTRUCTION.

NO.	REVISIONS	DATE	BY	DATE
				2012 03 21

DESIGNED BY	CHECKED BY
NC	SC
DRAWN BY	APPROVED BY
CJH	KZ
SCALE:	RELEASED FOR CONSTRUCTION
HORIZONTAL 1:250	
VERTICAL 1:50	
DATE	DATE
2012 03 21	

ENGINEER'S SEAL

ORIGINAL SIGNED BY S.R.J. COURNOYER 12-03-21

CONSULTANT DRAWING NUMBER

THE CITY OF WINNIPEG
WATER AND WASTE DEPARTMENT
ENGINEERING DIVISION

2012 WATERMAIN RENEWALS

FORT STREET
100 N OF GRAHAM AVENUE TO PORTAGE AVENUE

SHEET 5 OF 10
CITY DRAWING NUMBER D-12910

