


NOTE: CHAINAGES SHOWN ARE ALONG E. R. OF SHERBURN ST

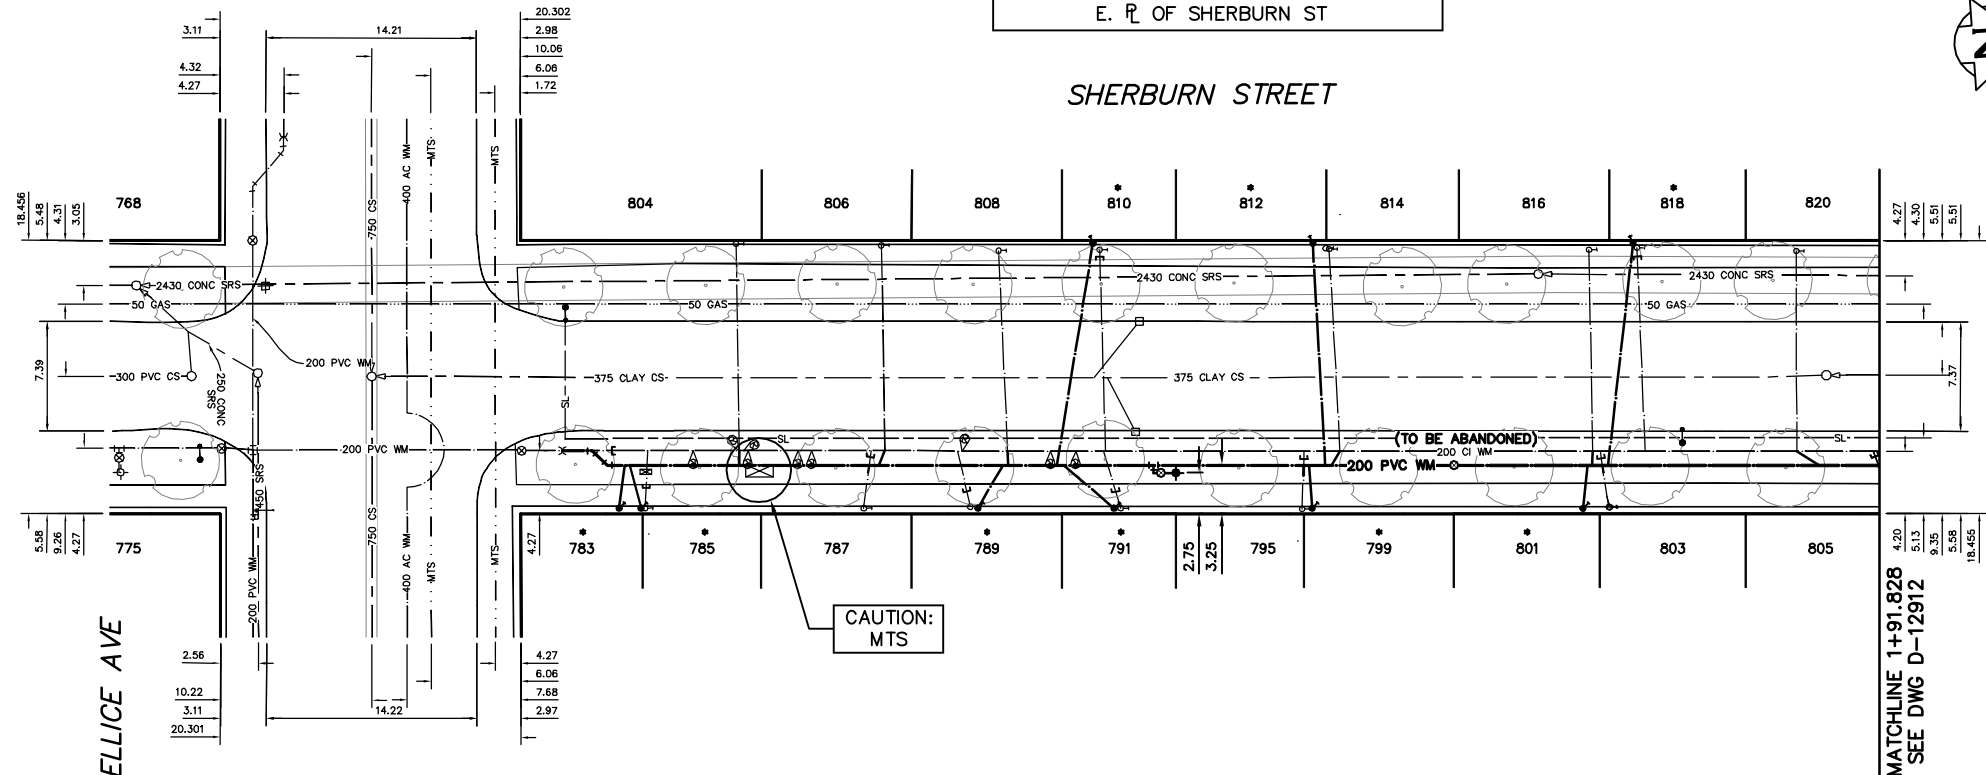


WATER SERVICE INFORMATION

ADDRESS	SIZE (mm) MATERIAL (STREET)	SIZE (mm) MATERIAL (PROP.)	SHORT & LONG MEASUREMENT	CORP. LOCATION	REMARKS
783 SHERBURN ST	16 COPPER	20 COPPER	1.23 N OF S HL	0.2 N OF S/C	WYED WITH 785
785 SHERBURN ST	16 COPPER	20 COPPER	8.33 NN EL LICE	0.2 NOF S/C	WYED WITH 783
787 SHERBURN ST	12 COPPER	12 COPPER	2.97 S OF N HL	0.5 N OF S/C	-
789 SHERBURN ST	12 COPPER	12 COPPER	22.97 NN EL LICE	0.8 S OF S/C	-
791 SHERBURN ST	12 COPPER	12 COPPER	4.55 S OF N HL	0.8 S OF S/C	-
795 SHERBURN ST	12 COPPER	12 COPPER	30.10 NN EL LICE	1.2 S OF S/C	-
797 SHERBURN ST	12 COPPER	12 COPPER	2.45 S OF N HL	0.8 S OF S/C	-
799 SHERBURN ST	12 COPPER	12 COPPER	40.19 NN EL LICE	OPP OF S/C	-
801 SHERBURN ST	16 COPPER	16 COPPER	1.21 N OF N HL	0.8 S OF S/C	WYED WITH 799
803 SHERBURN ST	16 COPPER	16 COPPER	52.33 NN EL LICE	0.8 S OF S/C	WYED WITH 795
804 SHERBURN ST	16 COPPER	16 COPPER	40.19 NN EL LICE	0.6 S OF S/C	WYED WITH 801
806 SHERBURN ST	20 COPPER	20 COPPER	72.85 NN EL LICE	OPP OF S/C	-
808 SHERBURN ST	20 COPPER	20 COPPER	14.45 NN EL LICE	1.4 S OF S/C	WYED WITH 807
810 SHERBURN ST	20 COPPER	20 COPPER	1.18 N OF N HL	0.4 N OF S/C	-
812 SHERBURN ST	150 COPPER	150 COPPER	91.94 NN EL LICE	0.6 N OF S/C	-
814 SHERBURN ST	12 COPPER	12 COPPER	1.01 S OF N HL	0.6 N OF S/C	-
816 SHERBURN ST	12 COPPER	12 COPPER	24.17 NN EL LICE	0.6 N OF S/C	-
818 SHERBURN ST	12 COPPER	12 COPPER	3.13 S OF N HL	0.4 N OF S/C	-
820 SHERBURN ST	12 COPPER	12 COPPER	32.02 NN EL LICE	0.7 N OF S/C	WYED WITH 814
804 SHERBURN ST	12 COPPER	12 COPPER	2.15 N OF N HL	0.7 N OF S/C	WYED WITH 812
806 SHERBURN ST	12 COPPER	12 COPPER	54.16 NN EL LICE	0.7 N OF S/C	-
808 SHERBURN ST	12 COPPER	12 COPPER	0.20 S OF S HL	0.5 N OF S/C	-
810 SHERBURN ST	12 COPPER	12 COPPER	74.78 NN EL LICE	0.5 N OF S/C	-
812 SHERBURN ST	12 COPPER	12 COPPER	2.54 N OF S HL	0.5 N OF S/C	-
814 SHERBURN ST	12 COPPER	12 COPPER	85.44 NN EL LICE	OPP OF S/C	-

*SERVICES TO BE RENEWED TO R. ALL OTHERS TO BE RECONNECTED

NOTE: ALL VALVES TO BE INSTALLED COUNTER-CLOCKWISE TO CLOSE

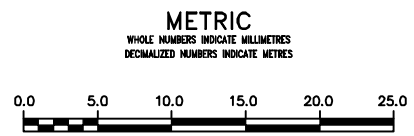

WARNING
IF POWER EQUIPMENT OR EXPLOSIVES ARE TO BE USED FOR EXCAVATION ON THIS PROJECT THE CONTRACTOR MUST:
1) NOTIFY THE GAS COMPANY OF THE PROPOSED LOCATION OF EXCAVATION.
2) TAKE PRECAUTION TO AVOID DAMAGE TO GAS COMPANY INSTALLATIONS.
SEE PROVINCIAL REGULATION 21072 FOR DETAILS

LOCATION APPROVED UNDERGROUND STRUCTURES
SUPV. U/G STRUCTURES COMMITTEE DATE
NOTE: LOCATION OF UNDERGROUND STRUCTURES AS SHOWN ARE BASED ON THE BEST INFORMATION AVAILABLE BUT NO GUARANTEE IS GIVEN THAT ALL EXISTING UTILITIES ARE SHOWN OR THAT THE GIVEN LOCATIONS ARE EXACT. CONFIRMATION OF EXISTENCE AND EXACT LOCATION OF ALL SERVICES MUST BE OBTAINED FROM THE INDIVIDUAL UTILITIES BEFORE PROCEEDING WITH CONSTRUCTION.

NO.	REVISIONS	DATE	BY

DESIGNED BY	RL	CHECKED BY	SC
DRAWN BY	RS/CJH	APPROVED BY	KZ
S/SCALE:		RELEASED FOR CONSTRUCTION	
HORIZONTAL	1:250		
VERTICAL	1:50		
DATE	2012 03 21	DATE	
PLOT DATE:	2012 03 22		

ENGINEER'S SEAL
ORIGINAL SIGNED BY S.R.J. COURNOYER 12- 03- 21
CONSULTANT DRAWING NUMBER

THE CITY OF WINNIPEG
Winnipeg
WATER AND WASTE DEPARTMENT
ENGINEERING DIVISION
2012 WATERMAIN RENEWALS
SHERBURN STREET
ELLICE AVENUE TO
250 N OF ELLICE AVENUE
SHEET 6 OF 10
CITY DRAWING NUMBER
D-12911