


WATER SERVICE INFORMATION					
ADDRESS	SIZE (mm) MATERIAL (STREET)	SIZE (mm) MATERIAL (PROP.)	SHORT & LONG MEASUREMENT	CORP. LOCATION	REMARKS
669 ST MATTHEWS AVENUE	25	25	5.53 S OF N BL	OPP OF SC	SERVICED OFF VICTOR
669 ST MATTHEWS AVENUE	150	150	11.85 S OF N BL	OPP OF SC	SERVICED OFF VICTOR
351 VICTOR AVENUE	PVC	PVC	3.96 N OF S BL	OPP OF SC	SERVICED OFF HUNTLIGH
351 VICTOR AVENUE	50	50	0.37 S OF S BL	OPP OF SC	SERVICED OFF HUNTLIGH
354 VICTOR AVENUE	20	12	2.05 S OF S HL	2.4 S OF SC	--
354 VICTOR AVENUE	20	12	1.10 S OF S HL	1.2 S OF SC	--
351 VICTOR AVENUE	20	20	1.14 S OF N HL	OPP OF SC	--
351 VICTOR AVENUE	20	20	2.12 N OF S HL	OPP OF SC	--
365 VICTOR AVENUE	20	20	1.06 S OF N HL	OPP OF SC	--
365 VICTOR AVENUE	20	20	1.78 S OF N HL	OPP OF SC	--
367 VICTOR AVENUE	20	20	5.14 N OF S HL	0.4 S OF SC	--
367 VICTOR AVENUE	20	20	4.98 N OF S HL	OPP OF SC	--
369 VICTOR AVENUE	20	12	1.17 S OF S HL	1.6 N OF SC	--
369 VICTOR AVENUE	20	12	0.69 S OF S HL	OPP OF SC	--
370 VICTOR AVENUE	20	20	1.29 S OF N HL	OPP OF SC	--
370 VICTOR AVENUE	20	20	2.06 S OF N HL	OPP OF SC	--
371 VICTOR AVENUE	20	20	2.14 N OF S HL	OPP OF SC	--
371 VICTOR AVENUE	20	20	1.02 S OF N HL	OPP OF SC	--
372 VICTOR AVENUE	20	12	0 N HL	OPP OF SC	--
373 VICTOR AVENUE	20	12	1.64 N OF S HL	OPP OF SC	--
373 VICTOR AVENUE	20	12	1.64 N OF S HL	OPP OF SC	--
374 VICTOR AVENUE	20	20	8.66 N OF S HL	OPP OF SC	WYED WITH 376
374 VICTOR AVENUE	20	20	3.74 N OF N HL	OPP OF SC	WYED WITH 377
375 VICTOR AVENUE	20	20	2.18 N OF N HL	1.8 N OF SC	WYED WITH 377
375 VICTOR AVENUE	20	20	1.45 S OF N HL	1.8 N OF SC	WYED WITH 377
376 VICTOR AVENUE	16	16	0 S HL	OPP OF SC	WYED WITH 374
376 VICTOR AVENUE	16	16	2.18 N OF N HL	OPP OF SC	WYED WITH 375
377 VICTOR AVENUE	20	12	1.57 S OF S HL	OPP OF SC	WYED WITH 375
377 VICTOR AVENUE	20	12	0.61 S OF S HL	OPP OF SC	WYED WITH 375
379 VICTOR AVENUE	20	12	0.37 N OF N HL	OPP OF SC	--
379 VICTOR AVENUE	20	12	0.74 S OF N HL	OPP OF SC	--
381 VICTOR AVENUE	20	20	0 S HL	0.6 S OF SC	--
381 VICTOR AVENUE	20	20	1.46 N OF S HL	OPP OF SC	--
382 VICTOR AVENUE	20	20	2.28 S OF N HL	4.0 N OF SC	--
382 VICTOR AVENUE	20	20	3.20 S OF N HL	OPP OF SC	--
383 VICTOR AVENUE	20	20	0.55 S OF N HL	OPP OF SC	--
383 VICTOR AVENUE	20	20	1.21 S OF N HL	OPP OF SC	--
385 VICTOR AVENUE	20	20	1.59 N OF S HL	0.9 S OF SC	--
385 VICTOR AVENUE	20	20	2.24 N OF N HL	OPP OF SC	--
386 VICTOR AVENUE	12	12	1.97 N OF S HL	1.7 N OF SC	--
386 VICTOR AVENUE	12	12	4.00 N OF S HL	OPP OF SC	--
390 VICTOR AVENUE	20	12	1.0 S OF N HL	OPP OF SC	--
390 VICTOR AVENUE	20	12	1.56 S OF N HL	OPP OF SC	--
392 VICTOR AVENUE	20	12	1.36 S OF S HL	OPP OF SC	--
392 VICTOR AVENUE	20	12	0 S HL	OPP OF SC	--
394 VICTOR AVENUE	12	20	0.60 N OF S HL	0.6 N OF SC	--
394 VICTOR AVENUE	12	20	1.24 N OF S HL	OPP OF SC	--
396 VICTOR AVENUE	12	20	3.38 S OF N HL	1.9 N OF SC	--
396 VICTOR AVENUE	12	20	4.03 S OF N HL	OPP OF SC	--

\* SERVICES TO BE RENEWED TO R. ALL OTHERS TO BE RECONNECTED

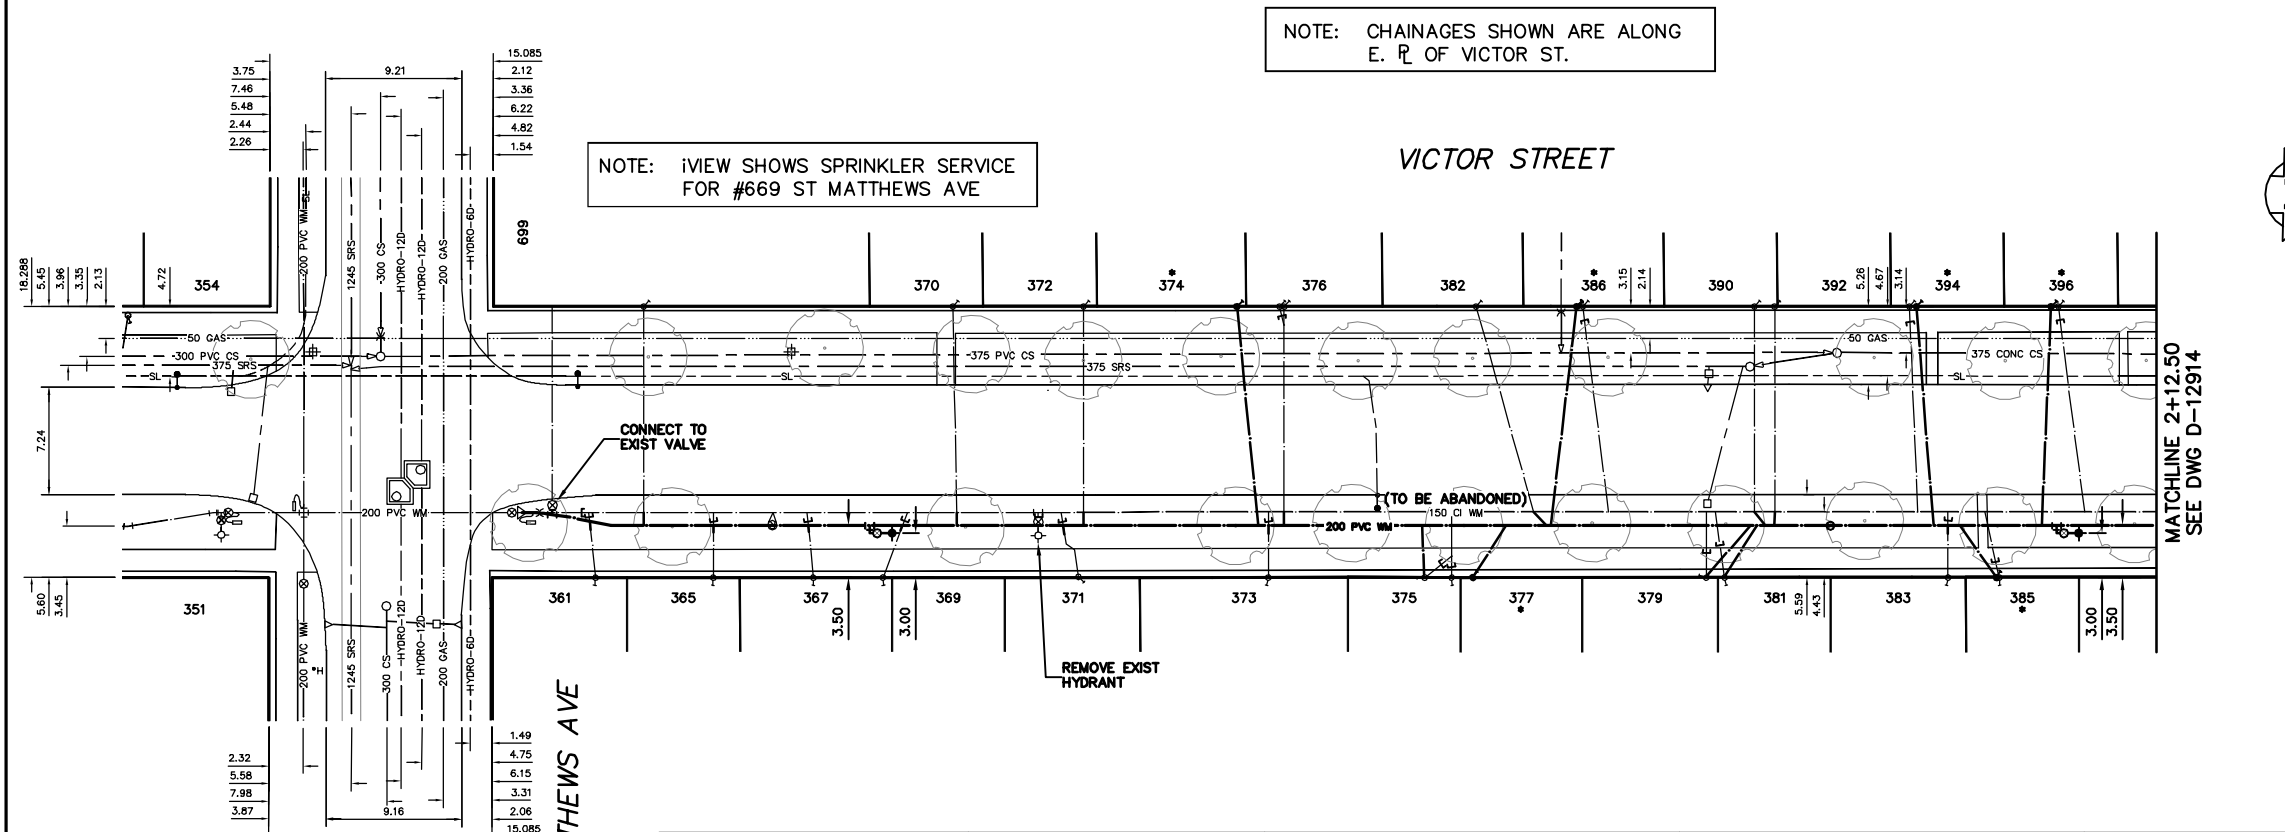

**WARNING**

IF POWER EQUIPMENT OR EXPLOSIVES ARE TO BE USED FOR EXCAVATION ON THIS PROJECT THE CONTRACTOR MUST:

- 1) NOTIFY THE GAS COMPANY OF THE PROPOSED LOCATION OF EXCAVATION.
- 2) TAKE PRECAUTION TO AVOID DAMAGE TO GAS COMPANY INSTALLATIONS.

SEE PROVINCIAL REGULATION 21072 FOR DETAILS

**LOCATION APPROVED UNDERGROUND STRUCTURES**

SUPV. U/G STRUCTURES COMMITTEE DATE

NOTE: LOCATION OF UNDERGROUND STRUCTURES AS SHOWN ARE BASED ON THE BEST INFORMATION AVAILABLE BUT NO GUARANTEE IS GIVEN THAT ALL EXISTING UTILITIES ARE SHOWN OR THAT THE GIVEN LOCATIONS ARE EXACT. CONFIRMATION OF EXISTENCE AND EXACT LOCATION OF ALL SERVICES MUST BE OBTAINED FROM THE INDIVIDUAL UTILITIES BEFORE PROCEEDING WITH CONSTRUCTION.

B.M. ELEV.				
CONSTRUCTION COMPLETION DATE: YYYY MM DD				
DESIGNED BY	NC			
CHECKED BY	SC			
DRAWN BY	CJH			
APPROVED BY	KZ			
SCALE:				
HORIZONTAL	1:250			
VERTICAL	1:50			
RELEASED FOR CONSTRUCTION				
NO.	REVISIONS	DATE	BY	DATE
				2012 03 21
PLOT DATE: 2012 03 22				

ENGINEER'S SEAL

ORIGINAL SIGNED BY S.R.J. COURNOYER 12-03-21

CONSULTANT DRAWING NUMBER

**THE CITY OF WINNIPEG**  
WATER AND WASTE DEPARTMENT  
ENGINEERING DIVISION

2012 WATERMAIN RENEWALS

**VICTOR STREET**  
ST MATTHEWS AVENUE TO  
112.50 N OF ST MATTHEWS AVENUE

SHEET 8 OF 10  
CITY DRAWING NUMBER  
D-12913

BID OPPORTUNITY: 131-2012  
CONTRACT NUMBER: 3

FILE PATH: R:\DRAWINGS\WATER\RENEWAL\2012\_RENEWALS\CONTRACT 3\  
FILE NAME: D-12913.dwg