


WATER SERVICE INFORMATION

ADDRESS	SIZE (mm) MATERIAL (STREET)	SIZE (mm) MATERIAL (PROP.)	SHORT & LONG MEASUREMENT	CORP. LOCATION	REMARKS
2 HANNA ST	-	-	7.53 N OF S HL	-	-
RESIDENTIAL	-	-	7.72>NNL CORK	-	-
3 HANNA ST	-	-	9.97 N OF S HL	-	-
RESIDENTIAL	-	-	12.89>NNL CORK	-	-
6 HANNA ST	-	-	5.83 N OF S HL	-	-
RESIDENTIAL	-	-	24.07>NNL CORK	-	-
7 HANNA ST	-	-	6.84 N OF S HL	-	-
RESIDENTIAL	-	-	28.50>NNL CORK	-	-
10 HANNA ST	-	-	6.40 N OF S HL	-	-
RESIDENTIAL	-	-	41.27>NNL CORK	-	-
11 HANNA ST	-	-	8.09 N OF S HL	-	-
RESIDENTIAL	-	-	47.30>NNL CORK	-	-
14 HANNA ST	-	-	4.46 N OF S HL	-	-
RESIDENTIAL	-	-	55.87>NNL CORK	-	-
18 HANNA ST	-	-	7.70 N OF S HL	-	-
RESIDENTIAL	-	-	72.90>NNL CORK	-	-
19 HANNA ST	-	-	1.00 S OF N HL	-	-
RESIDENTIAL	-	-	69.29>NNL CORK	-	-
22 HANNA ST	-	-	4.97 S OF N HL	-	-
RESIDENTIAL	-	-	89.79>NNL CORK	-	-
23 HANNA ST	-	-	5.76 S OF N HL	-	-
RESIDENTIAL	-	-	89.00>NNL CORK	-	-
26 HANNA ST	-	-	4.85 S OF N HL	-	-
RESIDENTIAL	-	-	98.83>NNL CORK	-	-
27 HANNA ST	-	-	8.53 S OF N HL	-	-
RESIDENTIAL	-	-	100.42>NNL CORK	-	-
30 HANNA ST	-	-	3.95 S OF N HL	-	-
RESIDENTIAL	-	-	115.91>NNL CORK	-	-


*SERVICES TO BE RENEWED TO R. ALL OTHERS TO BE RECONNECTED

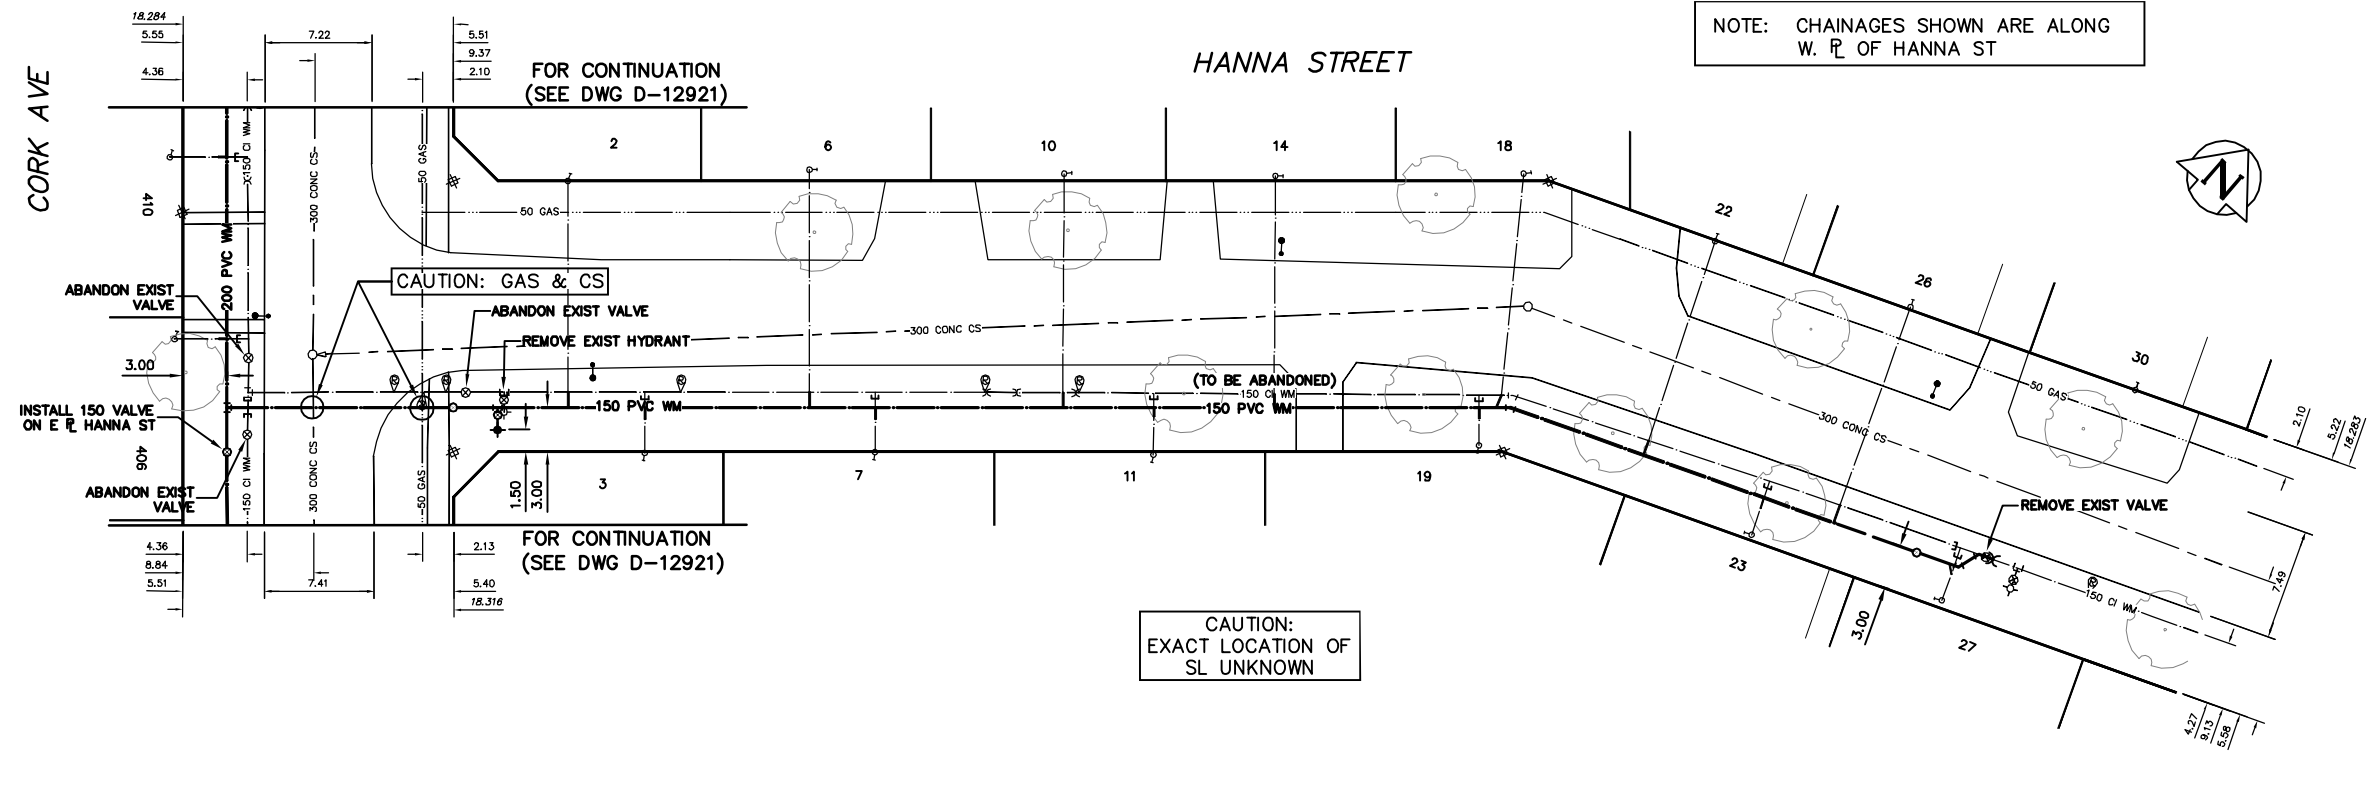

NOTE: CHAINAGES SHOWN ARE ALONG W. R. OF HANNA ST

CAUTION: EXACT LOCATION OF SL UNKNOWN

NOTE: ALL VALVES TO BE INSTALLED CLOCKWISE TO CLOSE

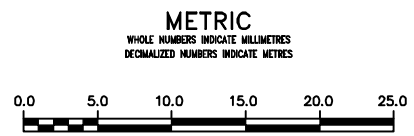

WARNING
IF POWER EQUIPMENT OR EXPLOSIVES ARE TO BE USED FOR EXCAVATION ON THIS PROJECT THE CONTRACTOR MUST:
1) NOTIFY THE GAS COMPANY OF THE PROPOSED LOCATION OF EXCAVATION.
2) TAKE PRECAUTION TO AVOID DAMAGE TO GAS COMPANY INSTALLATIONS.
SEE PROVINCIAL REGULATION 21072 FOR DETAILS

LOCATION APPROVED UNDERGROUND STRUCTURES
SUPV. U/G STRUCTURES COMMITTEE DATE
NOTE:
LOCATION OF UNDERGROUND STRUCTURES AS SHOWN ARE BASED ON THE BEST INFORMATION AVAILABLE BUT NO GUARANTEE IS GIVEN THAT ALL EXISTING UTILITIES ARE SHOWN OR THAT THE GIVEN LOCATIONS ARE EXACT. CONFIRMATION OF EXISTENCE AND EXACT LOCATION OF ALL SERVICES MUST BE OBTAINED FROM THE INDIVIDUAL UTILITIES BEFORE PROCEEDING WITH CONSTRUCTION.

B.M. ELEV.			
CONSTRUCTION COMPLETION DATE: YYYY MM DD			
DESIGNED BY	RL		
CHECKED BY	SC		
DRAWN BY	RS\CJH		
APPROVED BY	KZ		
SCALE:			
HORIZONTAL	1:250		
VERTICAL	1:50		
DATE	2012 03 27		
PLOT DATE:	2012 03 27		
NO.	REVISIONS	DATE	BY

ENGINEER'S SEAL
ORIGINAL SIGNED BY S.R.J. COURNOYER 12-03-27
CONSULTANT DRAWING NUMBER

THE CITY OF WINNIPEG
WATER AND WASTE DEPARTMENT
ENGINEERING DIVISION
2011 WATERMAIN RENEWALS
SHEET 7 OF 12
CITY DRAWING NUMBER
HANNA STREET
CORK AVENUE TO
86 S OF TEMPLETON AVENUE
D-12923