


INFORM CONTRACT ADMINISTRATOR 48 HOURS PRIOR TO WATERMAIN SHUT DOWN TO ALLOW FOR COORDINATION WITH HSC



HSC CONTACT:  
JEFF MCKENZIE  
PH: 787-4273

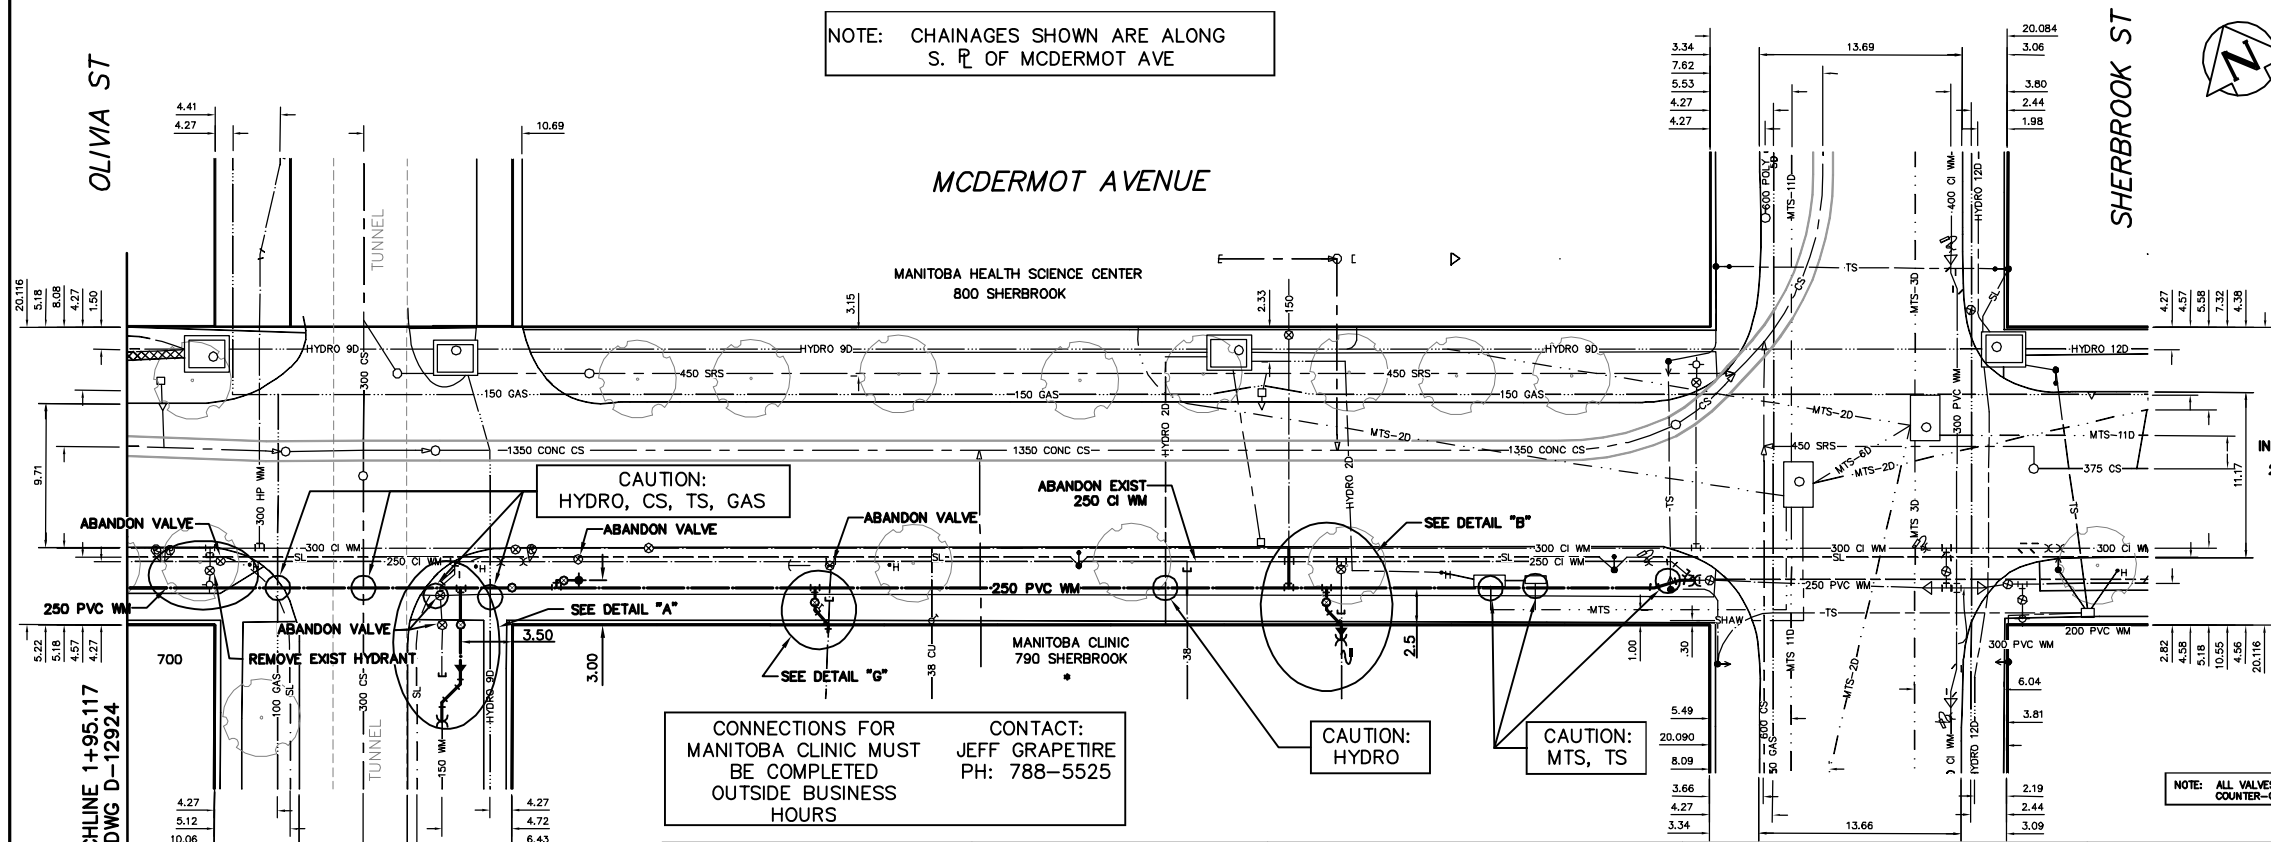

**WATER SERVICE INFORMATION**

ADDRESS	SIZE (mm) MATERIAL (STREET)	SIZE (mm) MATERIAL (PROP.)	SHORT & LONG MEASUREMENT	CORP. LOCATION	REMARKS
800 SHERBROOK ST	150	150	51.67 E OF W BL	OPP OF SC	-
COMMERCIAL			20.47 WBL SHERBROOK		
790 SHERBROOK ST.	100	100	24.39 W OF E BL	OPP OF SC	RENEW W/150 PVC
COMMERCIAL			24.91 WBL SHERBROOK		
790 SHERBROOK ST.	38	38	34.81 W OF E BL	OPP OF SC	-
COMMERCIAL			35.04 EEL SHERBROOK		
790 SHERBROOK ST.	38	38	47.03 W OF E BL	OPP OF SC	-
COMMERCIAL	COPPER	COPPER	47.55 WBL SHERBROOK		
790 SHERBROOK ST.	150	150	21.29 E OF W BL	OPP OF SC	RENEW W/150 PVC
COMMERCIAL	PVC	PVC	20.70 EEL OLIVIA		

\* SERVICES TO BE RENEWED TO R. ALL OTHERS TO BE RECONNECTED

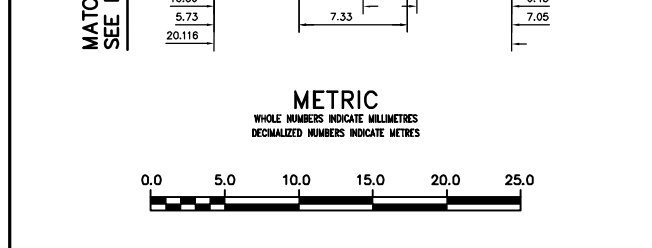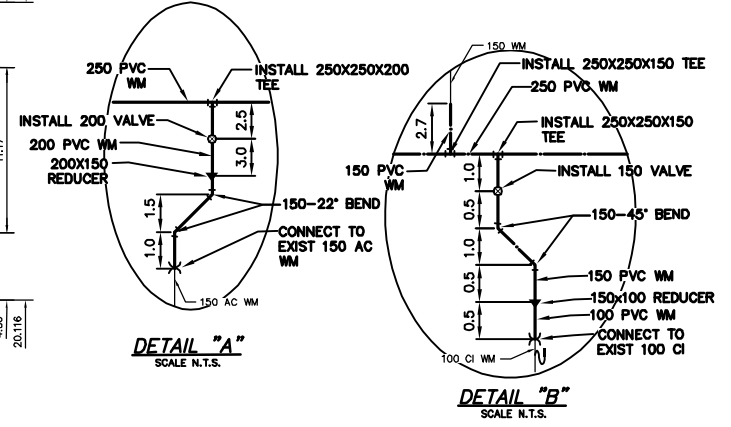

**WARNING**

IF POWER EQUIPMENT OR EXPLOSIVES ARE TO BE USED FOR EXCAVATION ON THIS PROJECT THE CONTRACTOR MUST:

- NOTIFY THE GAS COMPANY OF THE PROPOSED LOCATION OF EXCAVATION.
- TAKE PRECAUTION TO AVOID DAMAGE TO GAS COMPANY INSTALLATIONS.

SEE PROVINCIAL REGULATION 21072 FOR DETAILS

**LOCATION APPROVED UNDERGROUND STRUCTURES**

SUPV. U/G STRUCTURES COMMITTEE DATE

NOTE:

LOCATION OF UNDERGROUND STRUCTURES AS SHOWN ARE BASED ON THE BEST INFORMATION AVAILABLE BUT NO GUARANTEE IS GIVEN THAT ALL EXISTING UTILITIES ARE SHOWN OR THAT THE GIVEN LOCATIONS ARE EXACT. CONFIRMATION OF EXISTENCE AND EXACT LOCATION OF ALL SERVICES MUST BE OBTAINED FROM THE INDIVIDUAL UTILITIES BEFORE PROCEEDING WITH CONSTRUCTION.

B.M. ELEV.

CONSTRUCTION COMPLETION DATE: YYYY MM DD

NO.	REVISIONS	DATE	BY
		2012 03 27	

DESIGNED BY	RL	CHECKED BY	SC
DRAWN BY	RS	APPROVED BY	KZ
SCALE:		RELEASED FOR CONSTRUCTION	
HORIZONTAL	1:250		
VERTICAL	1:50		
DATE	2012 03 27	DATE	
PLOT DATE:	2012 03 27		

ENGINEER'S SEAL

ORIGINAL SIGNED BY S.R.J. COUNROYER 12-03-27

CONSULTANT DRAWING NUMBER

**THE CITY OF WINNIPEG**  
Winnipeg

WATER AND WASTE DEPARTMENT  
ENGINEERING DIVISION

2012 WATERMAIN RENEWALS

**MCDERMOT AVENUE**  
6.3 W OF OLIVIA STREET  
SHERBROOK STREET

SHEET 9 OF 12  
CITY DRAWING NUMBER  
D-12925

BID OPPORTUNITY: 132-2012  
CONTRACT NUMBER: 5

FILE PATH: R:\DRAWINGS\WATER\RENEWAL\2012\_RENEWALS\CONTRACT 5\  
FILE NAME: MCDERMOT-CTSB.dwg