


9

PLANS OF ALTERATIONS AND ADDITIONS TO  
CARNegie PUBLIC LIBRARY  
WINNIPEG · SCALE 1/8 INCH TO ONE FOOT · MANITOBA

HOOPER & WALKER  
ARCHITECTS

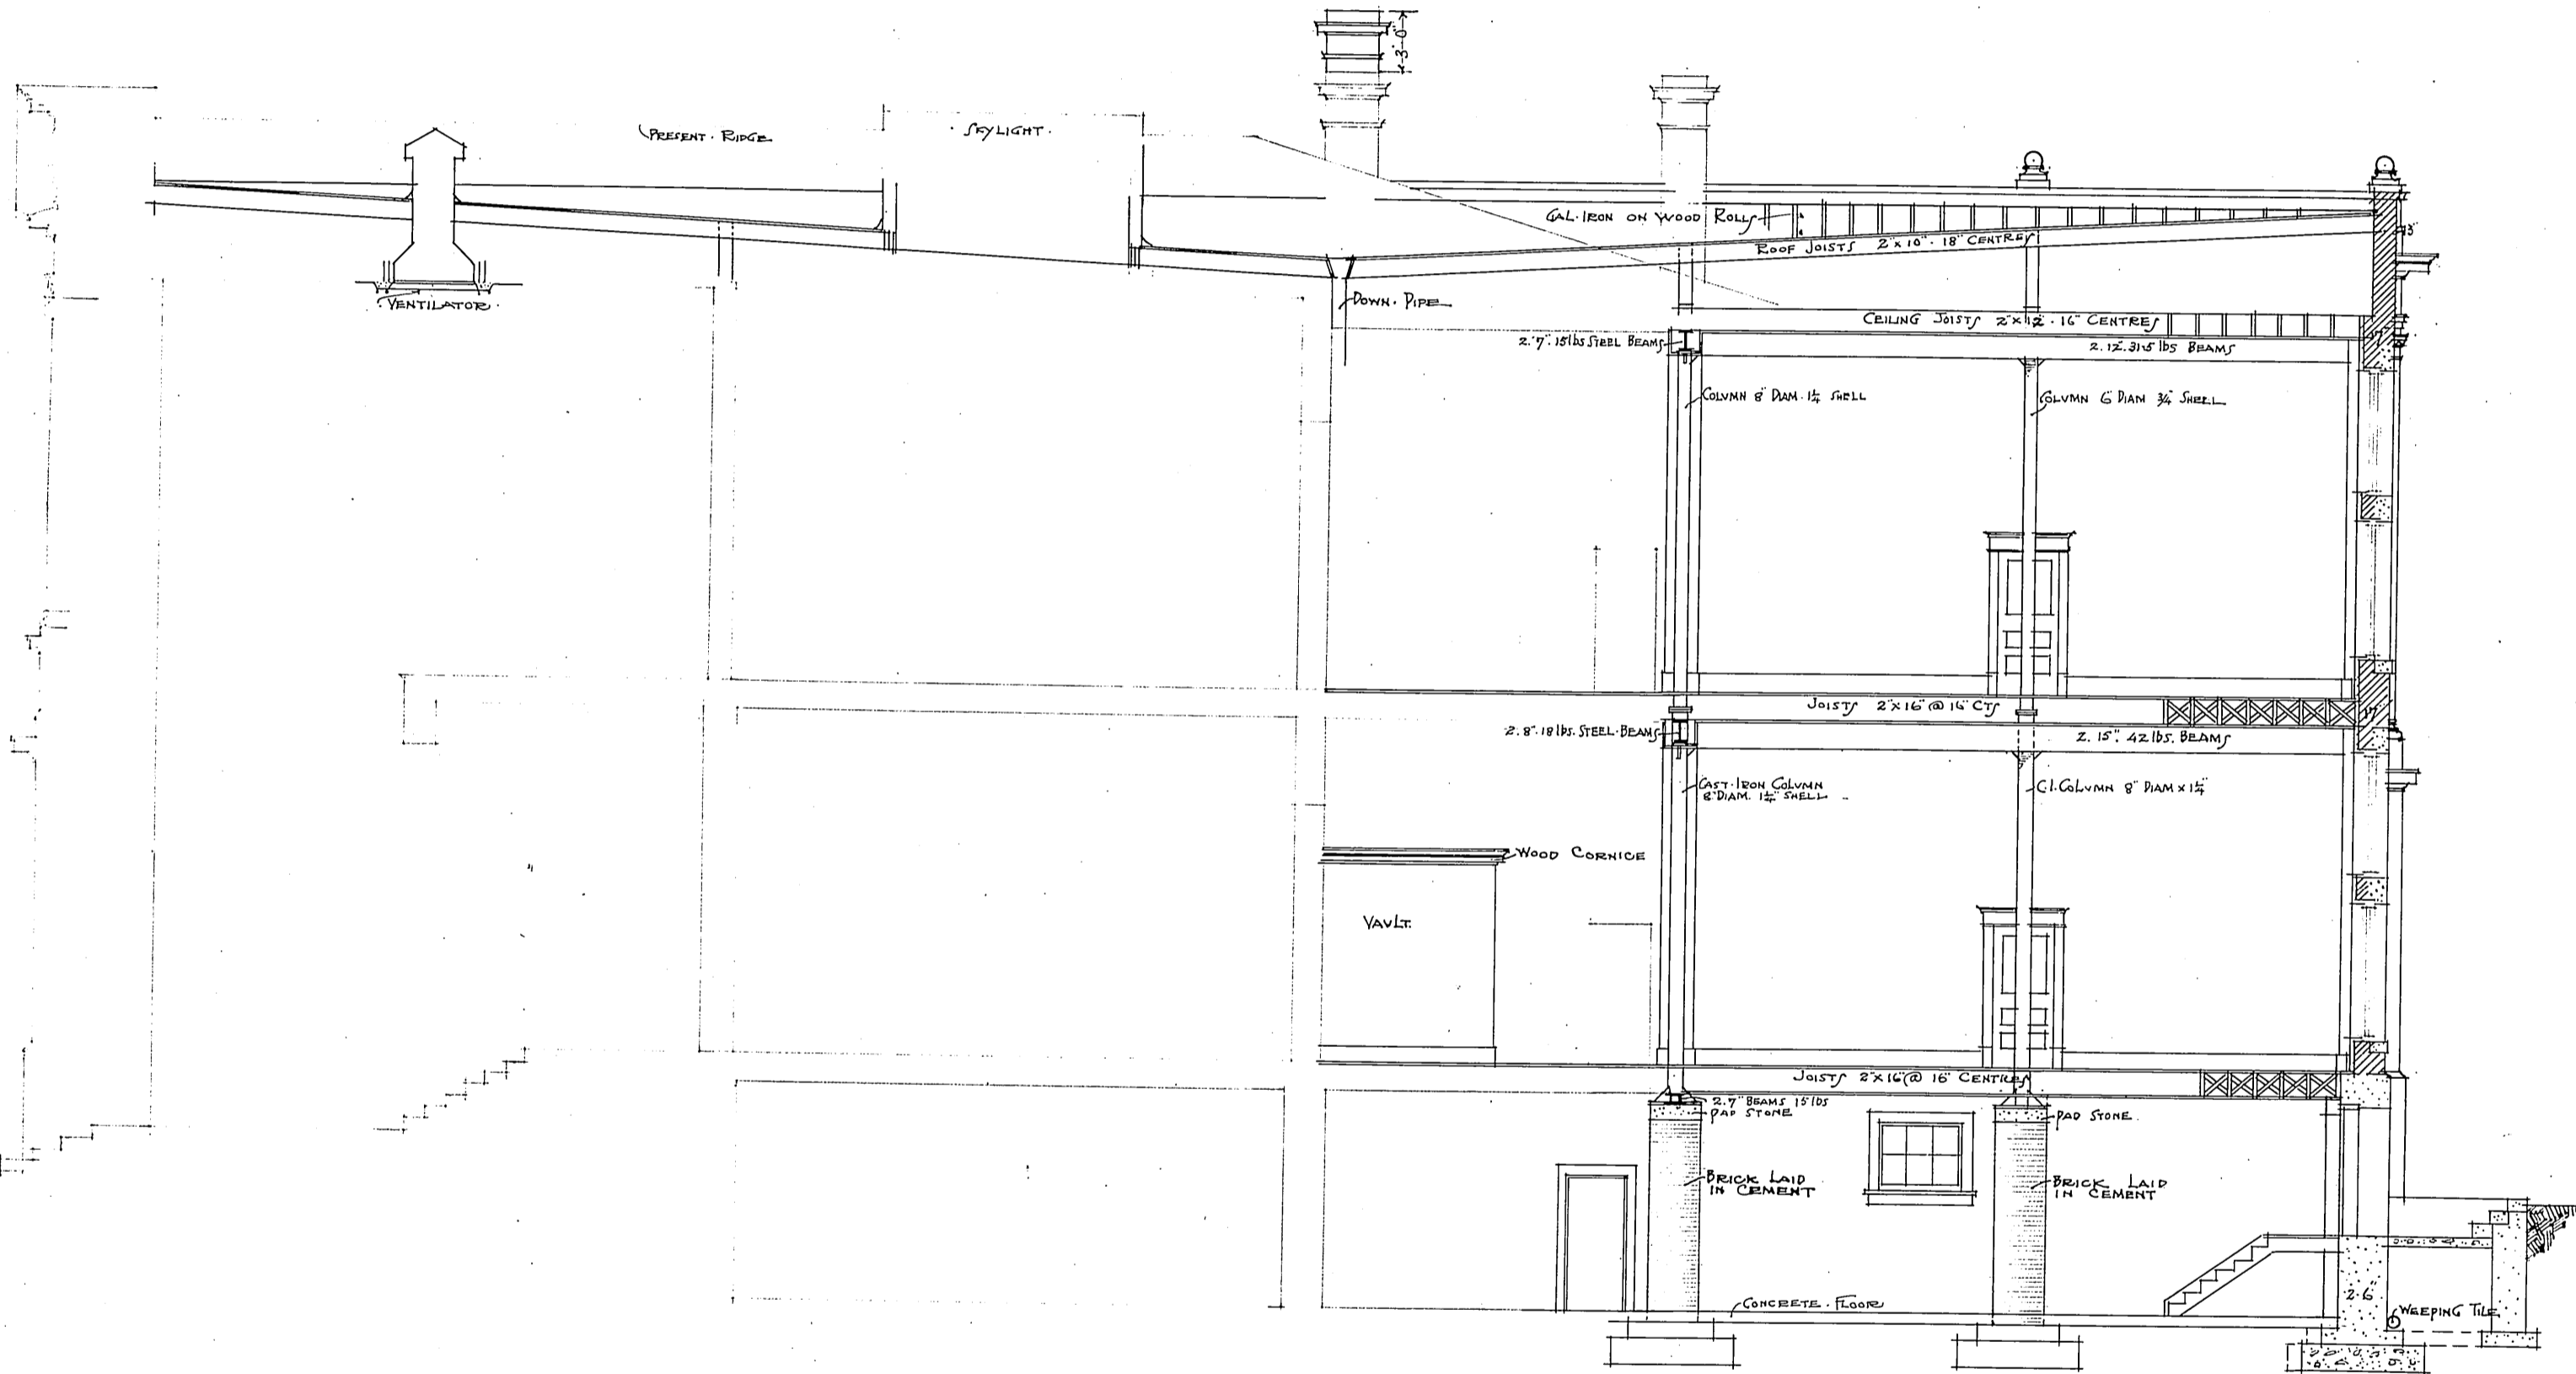

LONGITUDINAL SECTION