


APPENDIX C – BIOSOLIDS COMPOST FACILITY PLAN

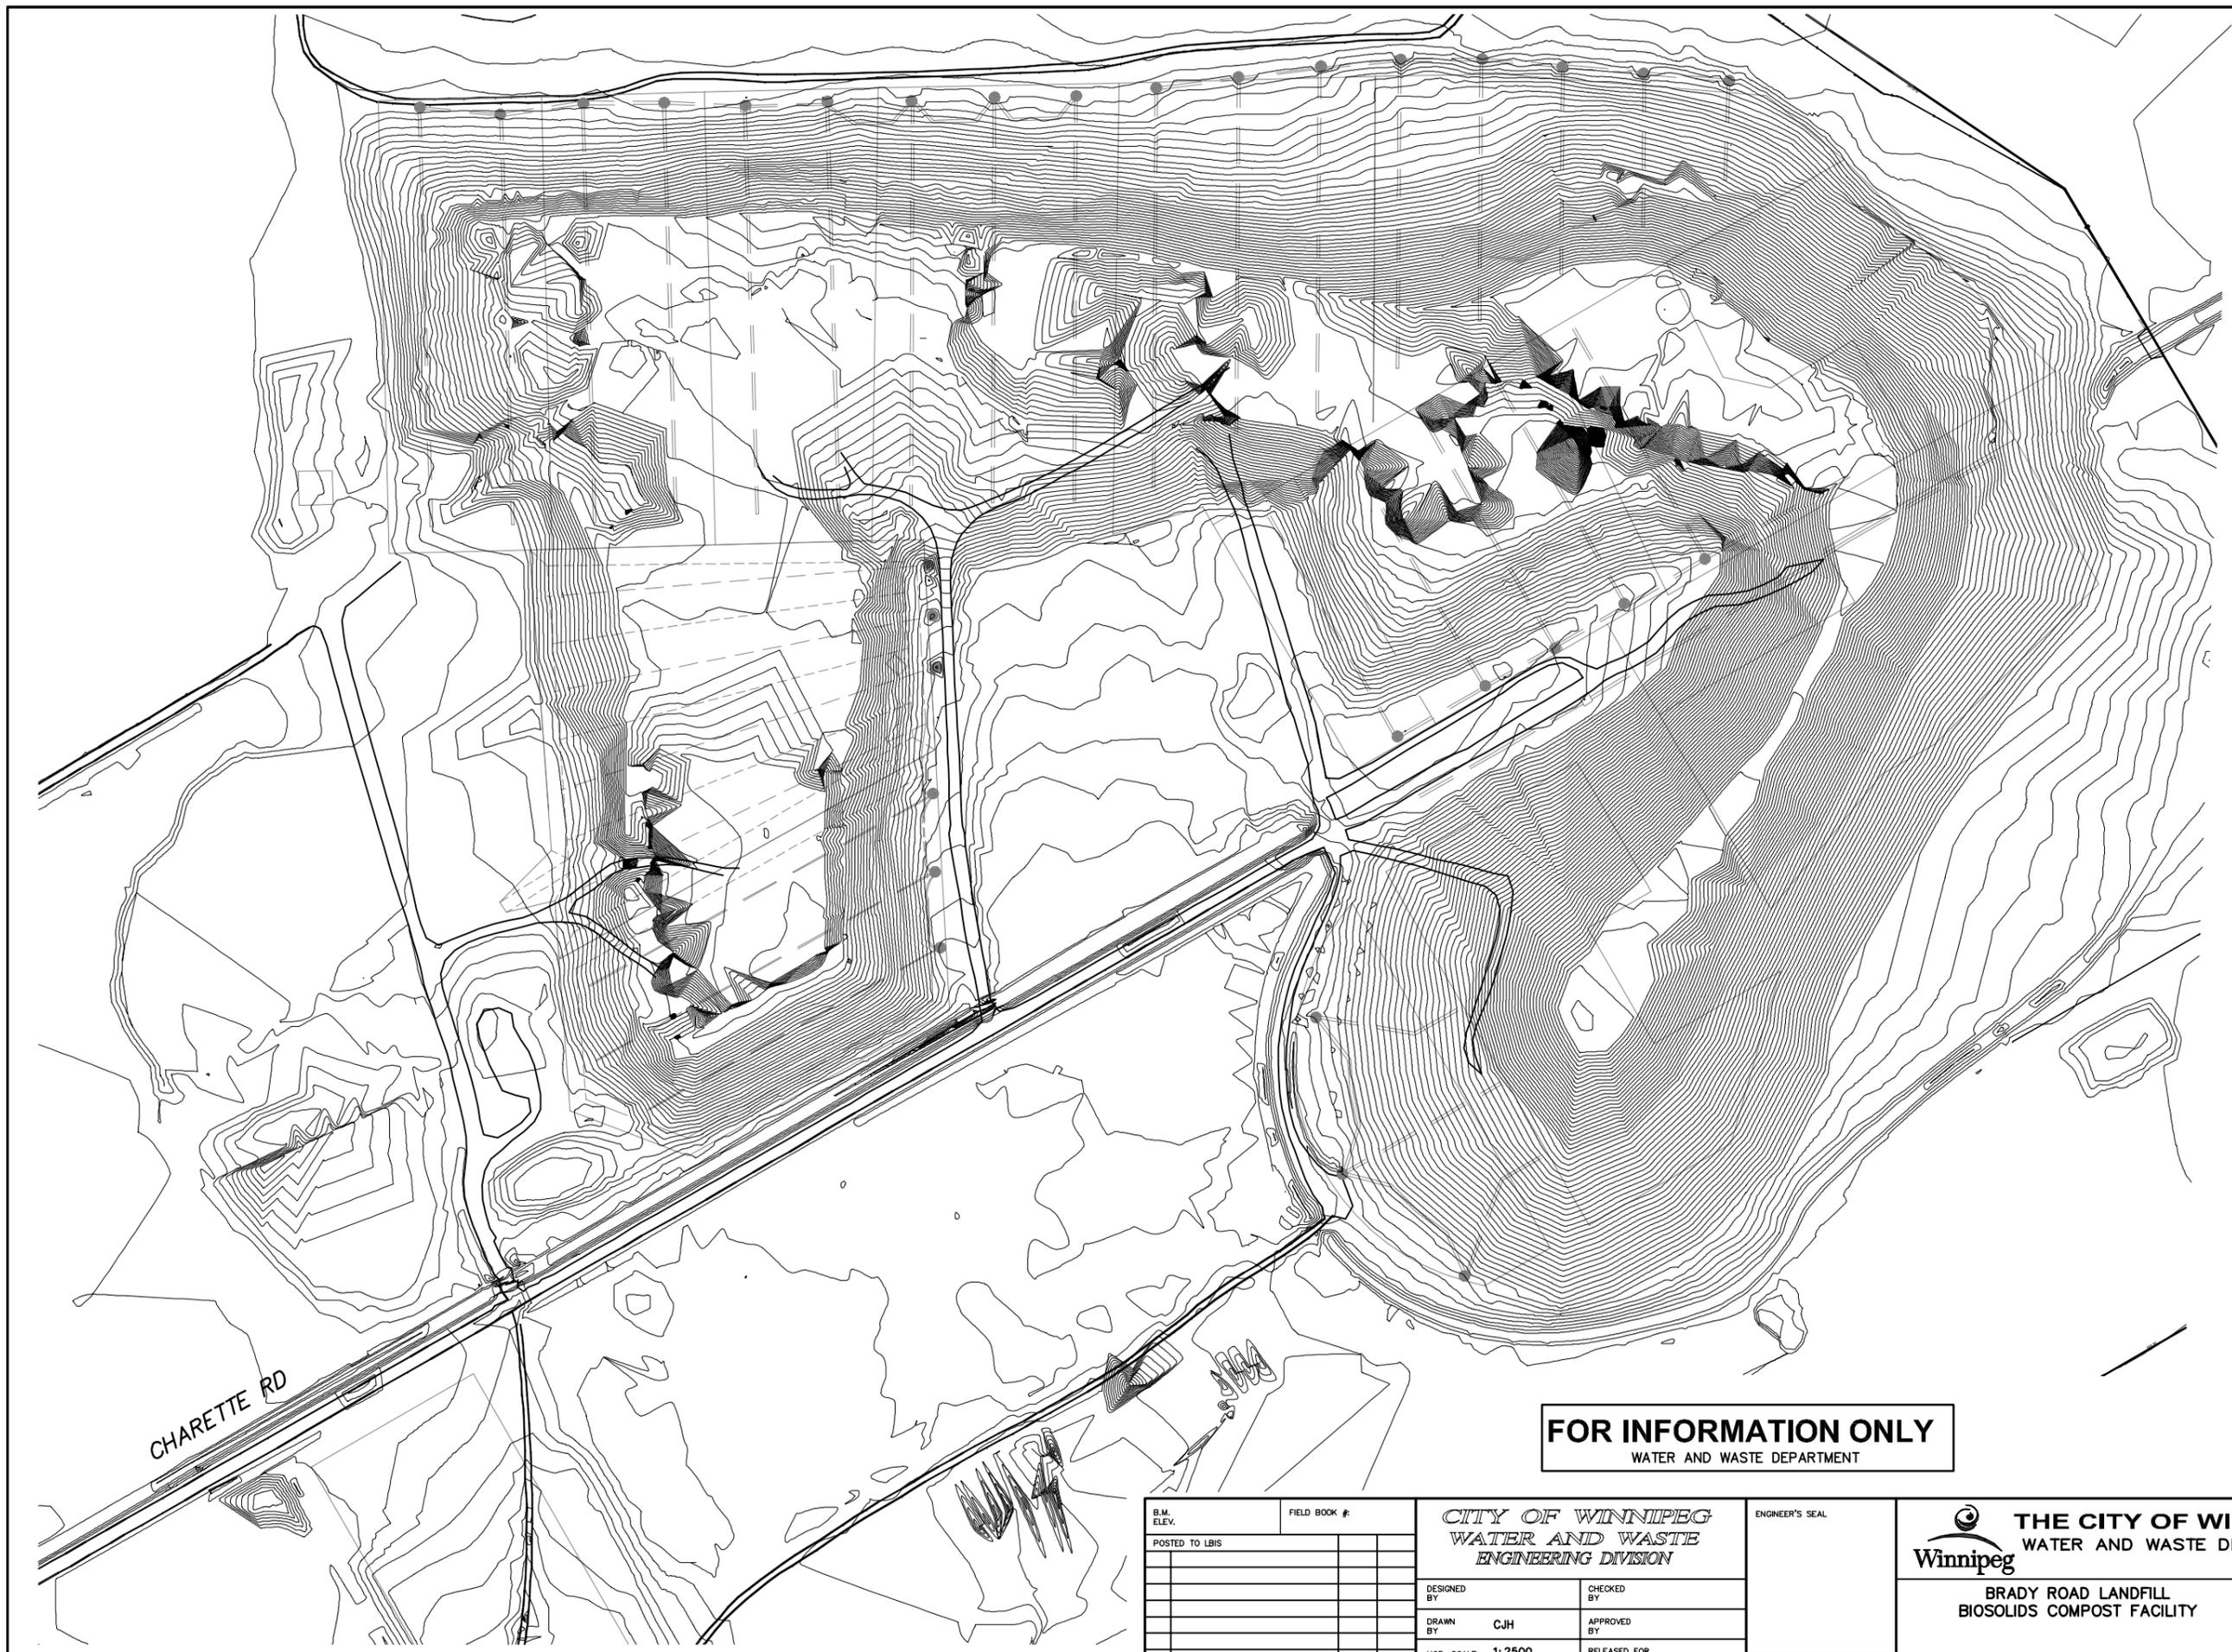

CHARETTE RD

FOR INFORMATION ONLY
WATER AND WASTE DEPARTMENT

B.M. ELEV.		FIELD BOOK #:		CITY OF WINNIPEG WATER AND WASTE ENGINEERING DIVISION		ENGINEER'S SEAL		 THE CITY OF WINNIPEG WATER AND WASTE DEPARTMENT		
POSTED TO LBIS										DESIGNED BY DRAWN BY CJH HOR. SCALE 1:2500 VERTICAL DATE 2009 11 27
NO.	REVISIONS	DATE	BY	DATE	2009 11 27	DATE		PLOT DATE: 2012 03 19		

R:\DRAWINGS\SLDWASTE\BRADY\2012 ACTIVE LANDFILL DRAWINGS\SWD-D-410.dwg