


APPENDIX F – MASTER PLAN

BRADY ROAD LANDFILL



THIS DRAWING CONTAINS A 2009 AERIAL PHOTO

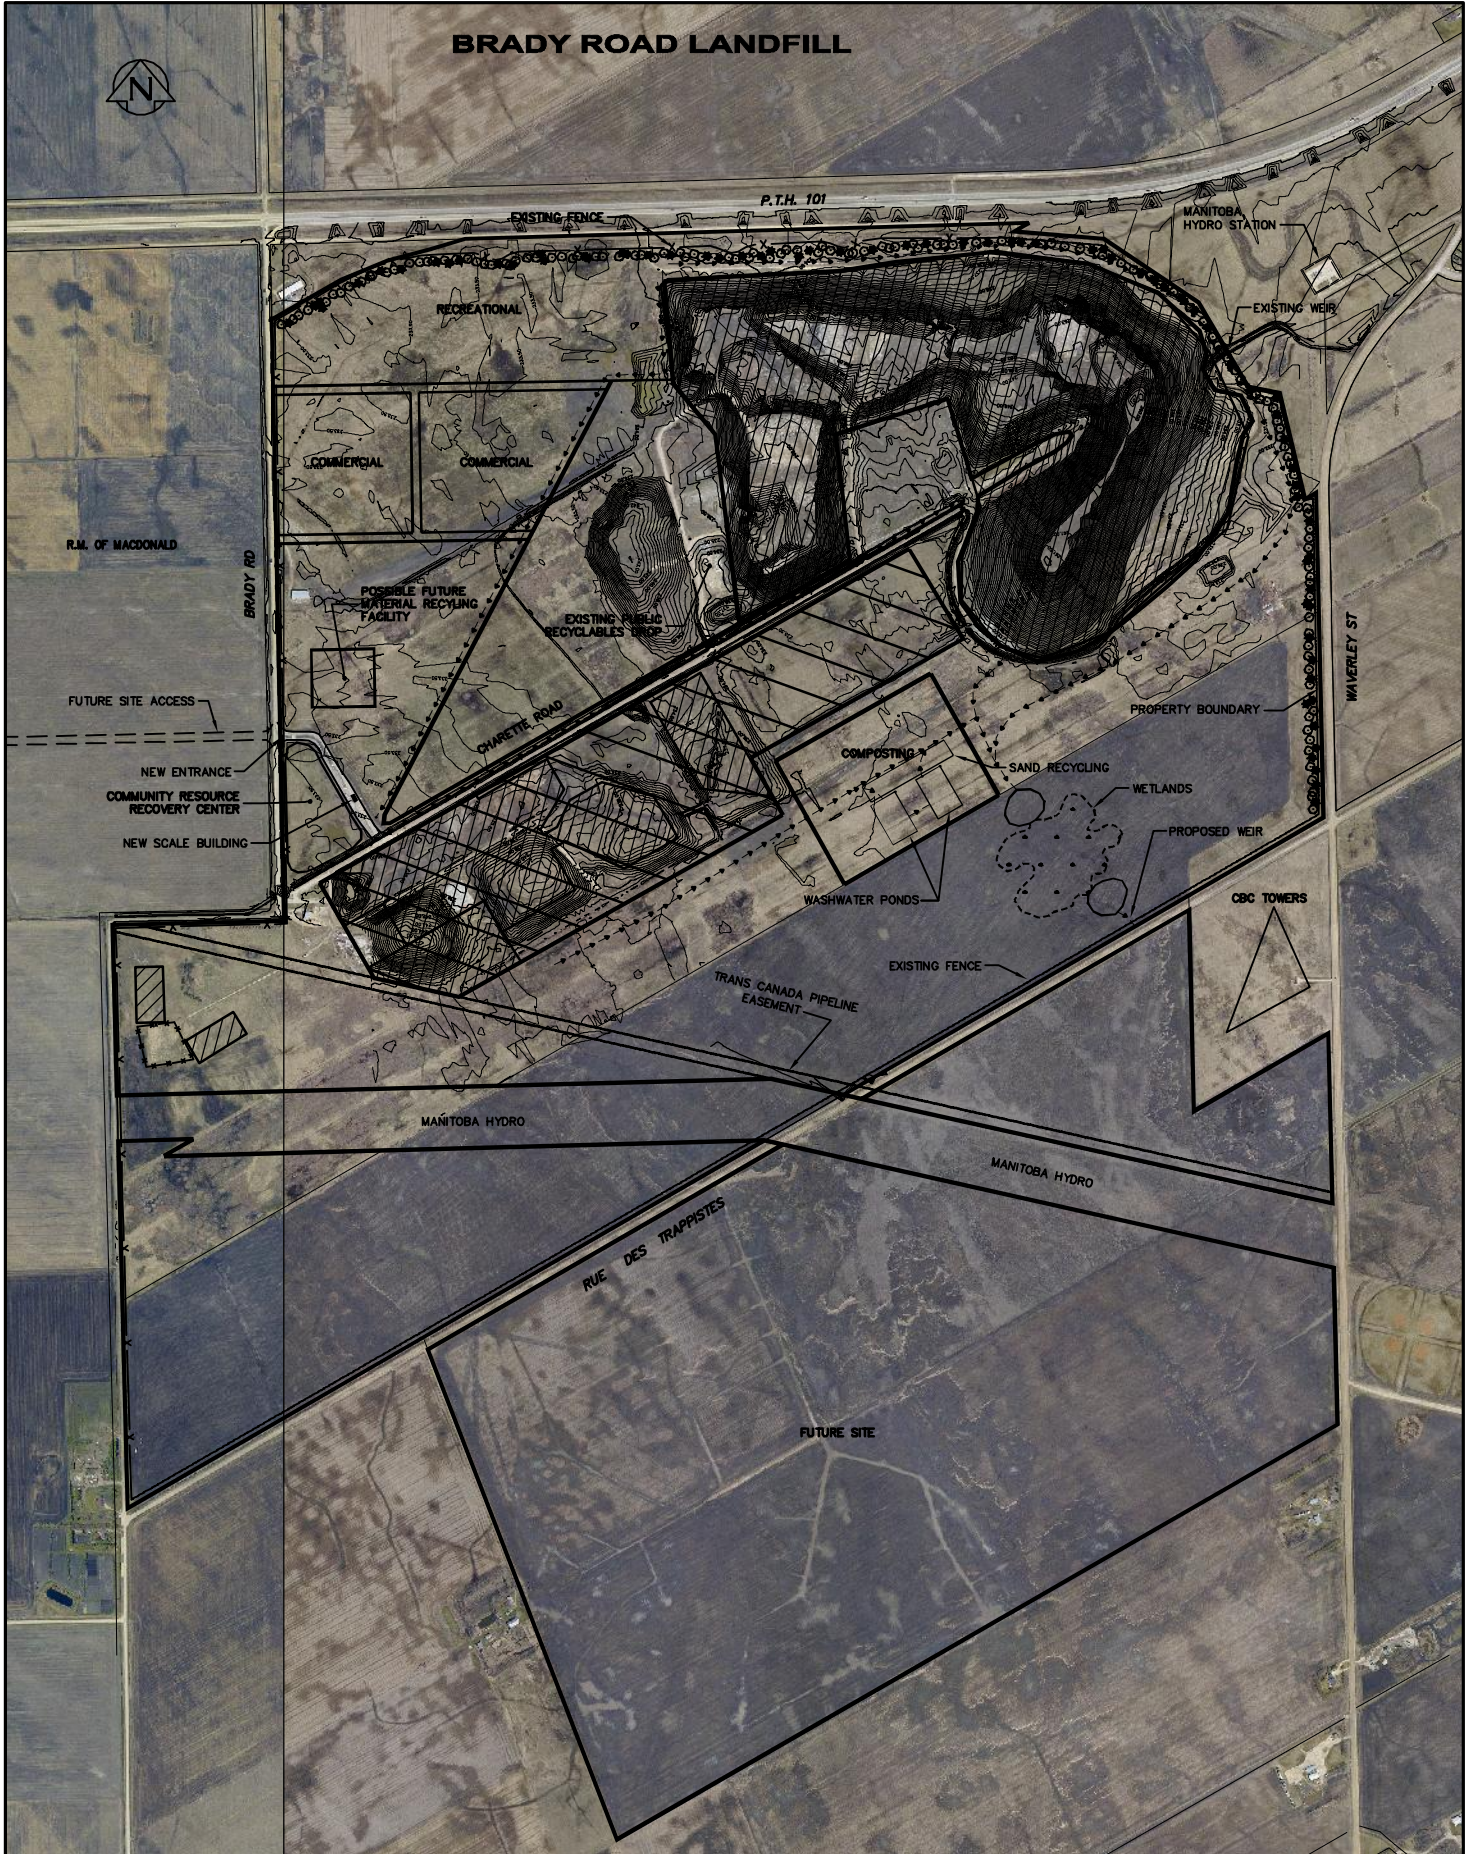

PROPOSED LANDS AVAILABLE FOR USE/LEASE



AREAS OF LANDFILL AND DEDICATED LANDS



S.M. ELEV.	FIELD BOOK #:	CITY OF WINNIPEG WATER AND WASTE ENGINEERING DIVISION		ENGINEER'S SEAL
POSTED TO LISB				
		DESIGNED BY	CHECKED BY	
		DRAWN BY	APPROVED BY	
		HOR. SCALE	SCALE BAR	
		VERTICAL	RELEASED FOR CONSTRUCTION	
NO. REVISIONS	DATE	BY	DATE	BID OPPORTUNITY: PLOT DATE: 2010-01-25

**CITY OF WINNIPEG
WATER AND WASTE
ENGINEERING DIVISION**

DESIGNED BY: [] CHECKED BY: []
 DRAWN BY: C.J.H. APPROVED BY: []
 HOR. SCALE: [] SCALE BAR: []
 VERTICAL: [] RELEASED FOR CONSTRUCTION: []

NO. REVISIONS: [] DATE: [] BY: [] DATE: 2009 12 01 DATE: []

THE CITY OF WINNIPEG
 WATER AND WASTE DEPARTMENT

BRADY ROAD LANDFILL

MASTERPLAN CONCEPT

PROPOSED LAND USE PLAN

SHEET 1 OF 1
 CITY DRAWING NUMBER: SWD-D-411