


SCOPE OF WORK:

- MISCELLANEOUS CURB RENEWALS
- MISCELLANEOUS SLAB RENEWALS
- MILL EXISTING ASPHALT
- PLACE ASPHALT OVERLAY
- SIDEWALK RENEWALS

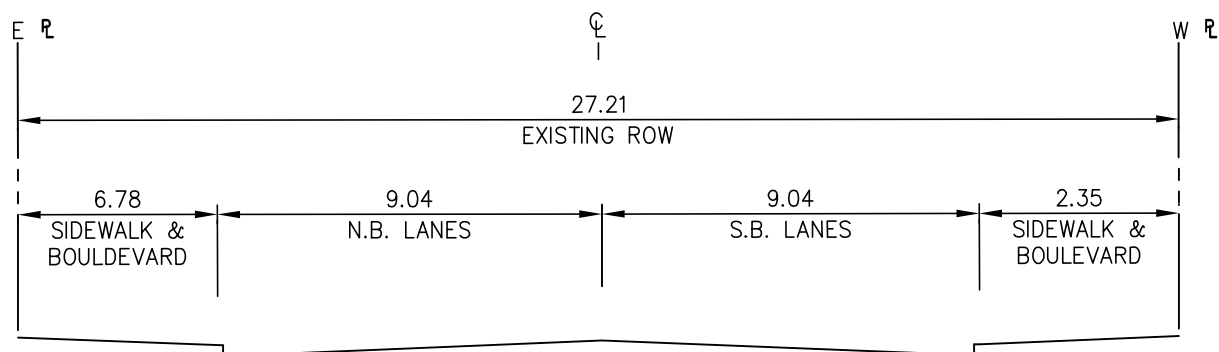

SECTION A-A
SCALE: NTS



MMM Group Limited
Suite 111 - 93 Lombard Ave.
Winnipeg, MB R3B 3B1
t. 204.943.3178
f. 204.943.4948
www.mmm.ca

CITY OF WINNIPEG
2012 REGIONAL STREETS MINOR ASPHALT REHABILITATION
ST MARYS RD
EUGENIE ST TO TACHE AVE

SCALE: NTS	DATE: MAR 2/12	DWG. No. 5512002-SK-002
---------------	-------------------	----------------------------

NOTE:
These design documents are prepared solely for the use by the party with whom the design professional has entered into a contract and there are no representations of any kind made by the design professional to any party with whom the design professional has not entered into a contract.