

CONT. DWG BELOW

LIMIT OF CONSTRUCTION


MATCH EXISTING GRADE, STA. 1+00±

Note:

1. 20m southbound left turn lane required at Pacific Av. (see dwg. 5512002-C-01)
2. Aqueduct under southbound pavement between Alexander Av and Pacific Av.
3. Feedermain under southbound pavement between Logan Av and Notre Dame Av.
4. Feedermain crossing at CP Rail crossing.


SCOPE OF WORK:

- MISCELLANEOUS CURB RENEWALS
- MISCELLANEOUS SLAB RENEWALS
- MILL EXISTING ASPHALT
- PLACE ASPHALT OVERLAY

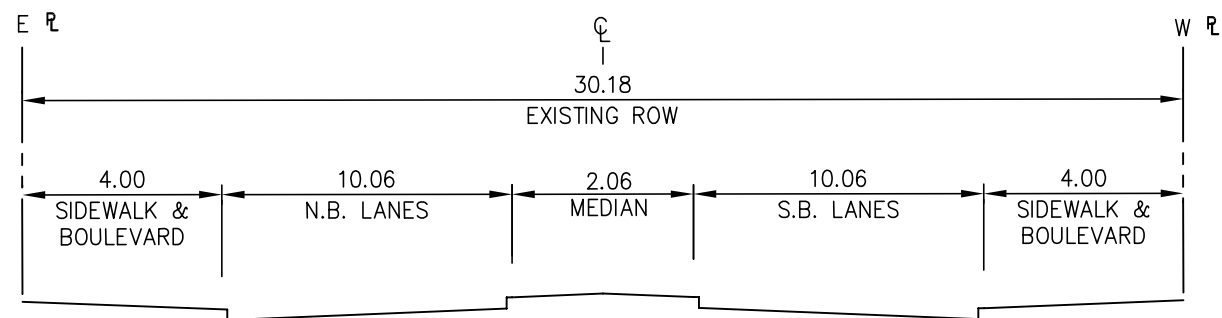

SECTION A-A

SCALE: NTS

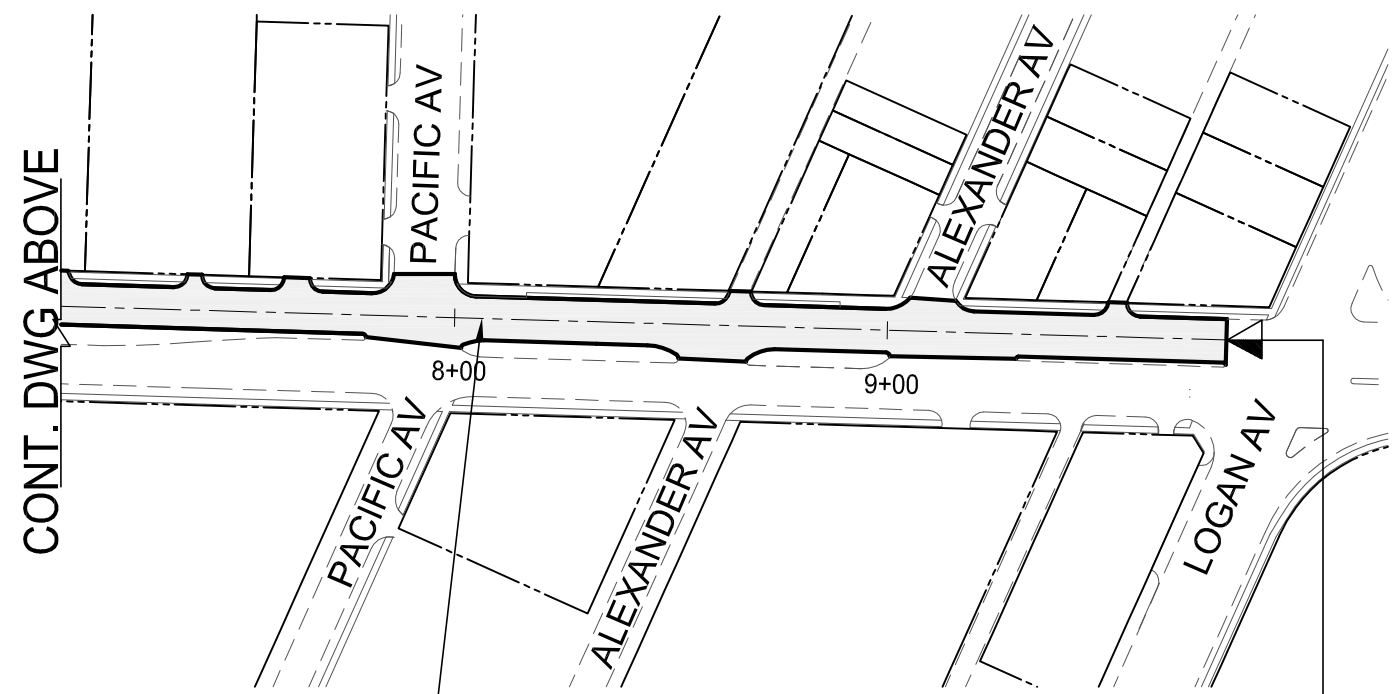

CONT. DWG ABOVE

NOTE: SEE NOTE 1

LIMIT OF CONSTRUCTION

MATCH EXISTING GRADE, STA. 9+78.36±

NOTE:
These design documents are prepared solely for the use by the party with whom the design professional has entered into a contract and there are no representations of any kind made by the design professional to any party with whom the design professional has not entered into a contract.



MMM Group Limited
Suite 111 - 93 Lombard Ave.
Winnipeg, MB R3B 3B1
t. 204.943.3178
f. 204.943.4948
www.mmm.ca

CITY OF WINNIPEG
2012 REGIONAL STREETS MINOR ASPHALT REHABILITATION
McPHILLIPS ST- SOUTHBOUND
NOTRE DAME AVE TO LOGAN AVE

SCALE: NTS	DATE: MAR. 2/12	DWG. No. 5512002-SK-003
---------------	--------------------	----------------------------