

**LIMIT OF CONSTRUCTION**

MATCH EXISTING GRADE, STA. 1+00±

**LIMIT OF CONSTRUCTION**


MATCH TO EXISTING GRADE, STA. 5+80.5±

**Note:**

2012 Watermain Renewal at Fermor—  
Coordination with Water and Waste  
Department and AECOM required.

**SCOPE OF WORK:**

- MISCELLANEOUS CURB RENEWALS
- MISCELLANEOUS SLAB RENEWALS
- MILL EXISTING ASPHALT
- PLACE ASPHALT OVERLAY

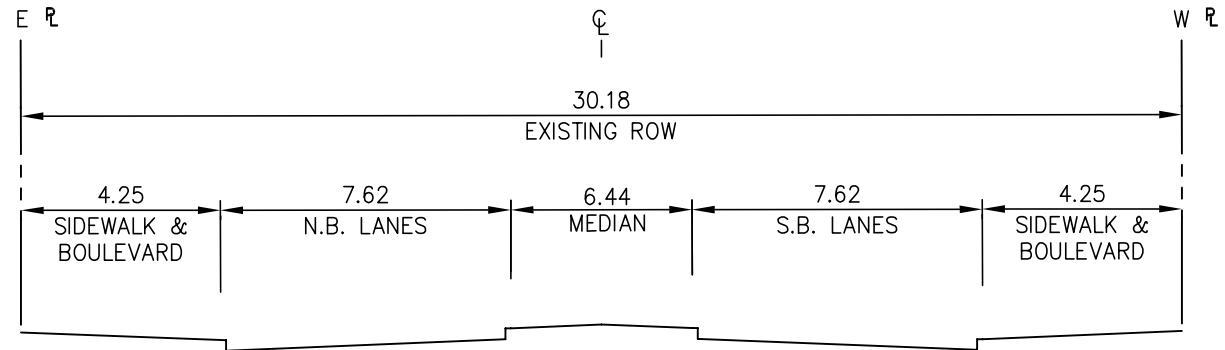

**SECTION A-A**

SCALE: NTS

NOTE:  
These design documents are prepared solely for the use by the party with whom the design professional has entered into a contract and there are no representations of any kind made by the design professional to any party with whom the design professional has not entered into a contract.



MMM Group Limited  
Suite 111 - 93 Lombard Ave.  
Winnipeg, MB R3B 3B1  
t. 204.943.3178  
f. 204.943.4948  
www.mmm.ca

CITY OF WINNIPEG  
2012 REGIONAL STREETS MINOR ASPHALT REHABILITATION  
ST ANNES RD- NORTHBOUND  
FERMOR AVE TO FERNWOOD AVE

SCALE: NTS	DATE: MAR. 2/12	DWG. No. 5512002-SK-004
---------------	--------------------	----------------------------