



2 WALL OPENING - SECTION
 SCALE: 1:10mm (24"x36")
 1:20mm (11"x17")

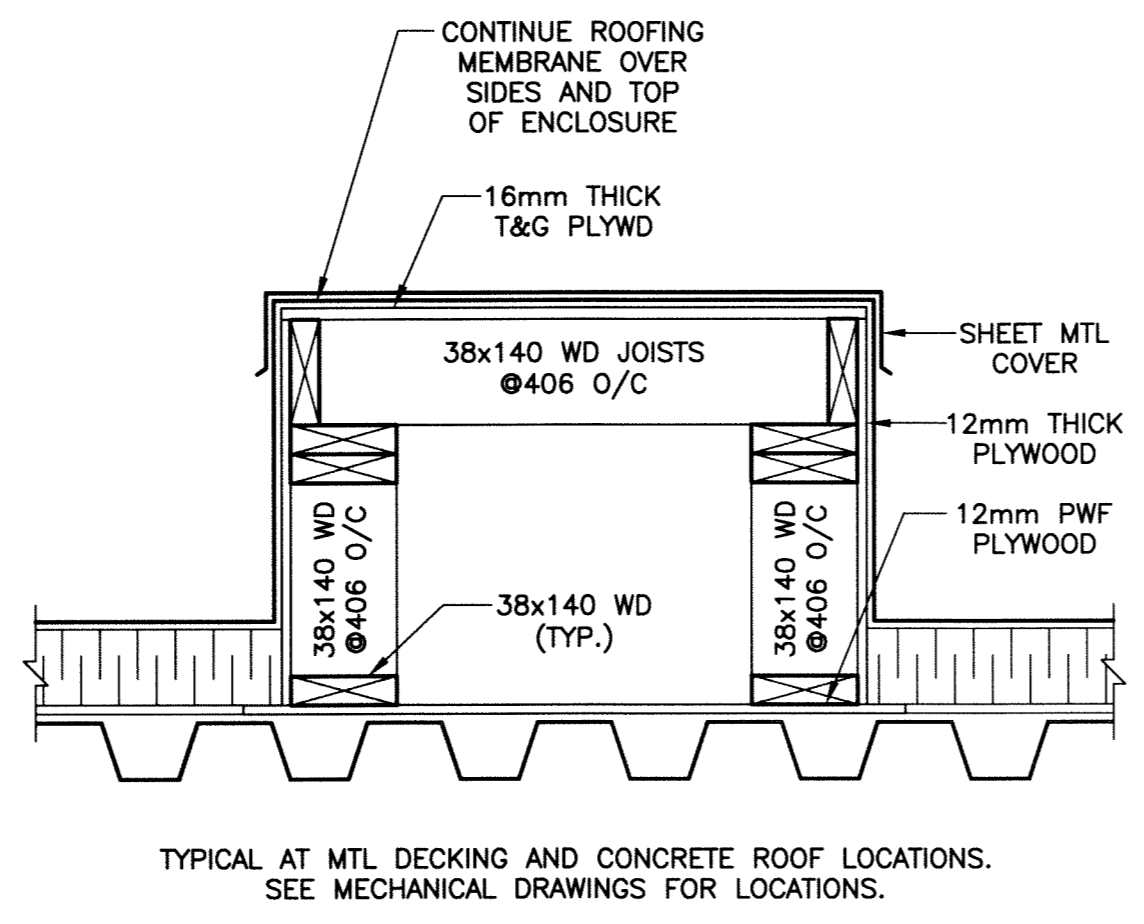

3 PIPE PENETRATION - DETAIL
 SCALE: 1:10mm (24"x36")
 1:20mm (11"x17")

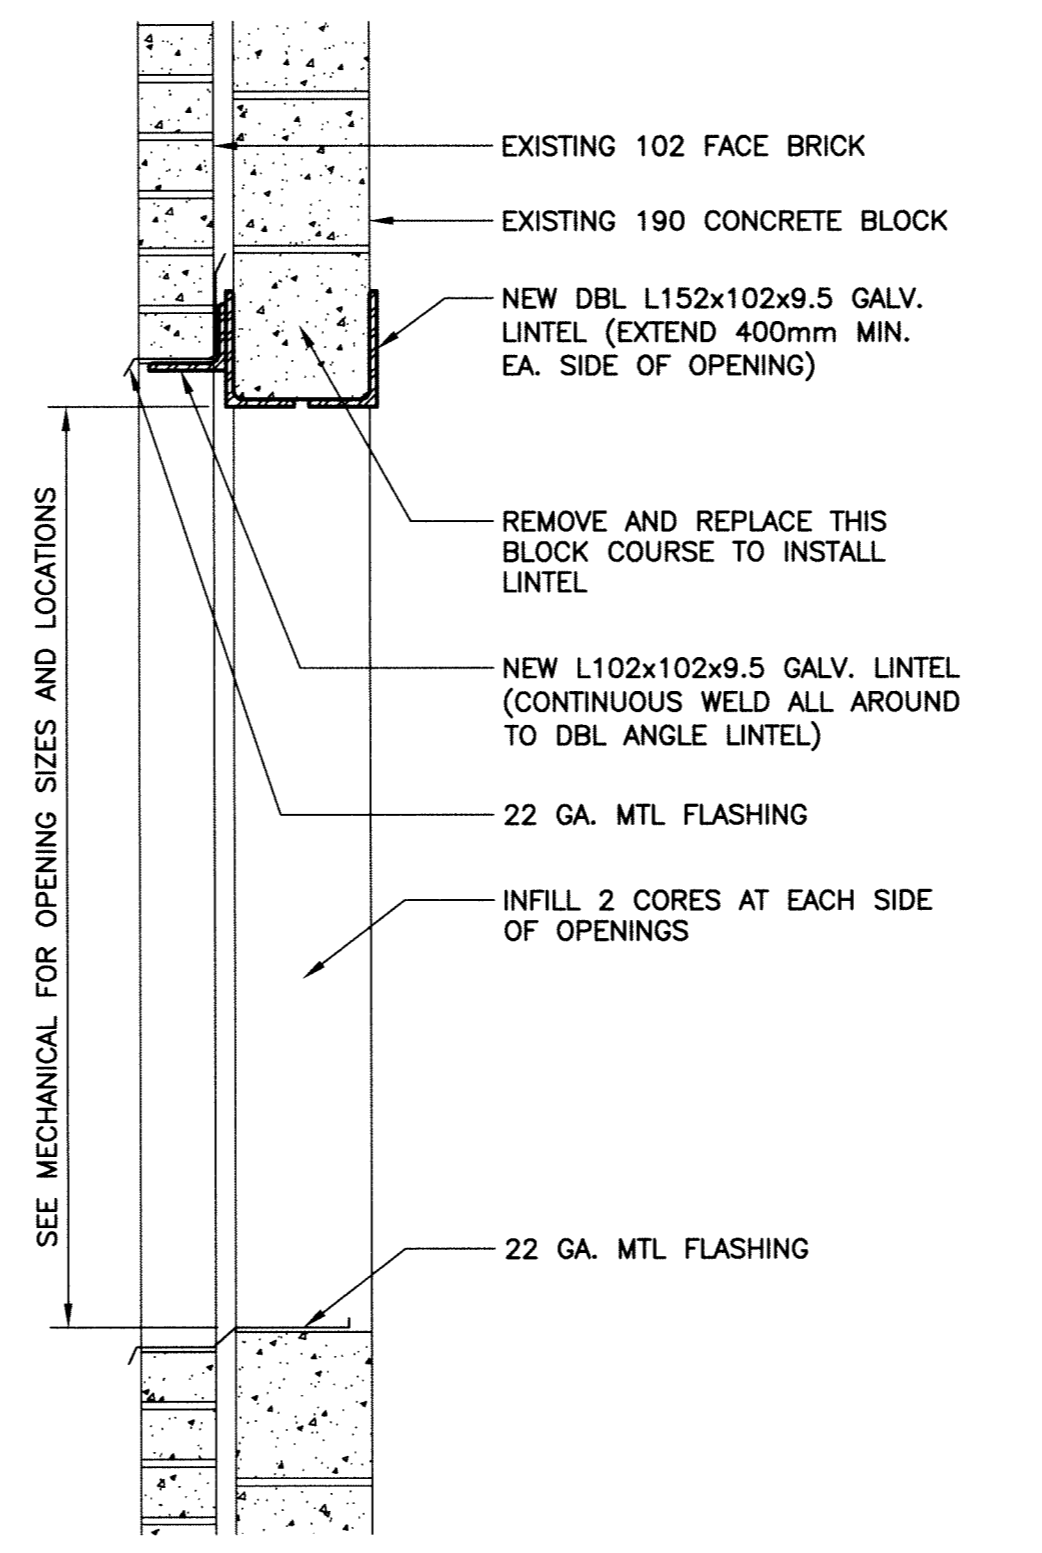


4 WALL OPENING - SECTION
 SCALE: 1:10mm (24"x36")
 1:20mm (11"x17")



B.M.			
ELEV.			
DESIGNED BY	RJL	CHECKED BY	JMW
DRAWN BY	MB	APPROVED BY	
HOR. SCALE:	AS SHOWN	RELEASED FOR CONSTRUCTION:	
VERTICAL:			
NO.	ISSUED FOR TENDER	12/03/27	
REVISIONS	DATE	BY	DATE

KGS GROUP
 CONSULTING ENGINEERS & PROJECT MANAGERS
 WINNIPEG (204) 896-1209
 THUNDER BAY (807) 345-2233

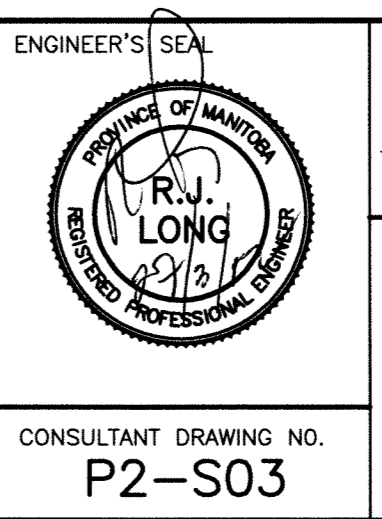

THE CITY OF WINNIPEG
 PUBLIC WORKS DEPARTMENT

PROJECT TITLE: FORT ROUGE LEISURE CENTRE HVAC UPGRADE

PARTIAL PLANS, SECTION AND DETAILS

SHEET 003 OF 003
 COMPUTER FILE NAME: 11-0107-02-P2-S03
 CITY DRAWING NUMBER

CONSULTANT DRAWING NO. P2-S03