


Plant List					
ID	Common Name	Botanical Name	Qty	Size	Remarks
TREES					
DE	Brandon Elm	Ulmus 'Brandon'	2	60mm	
HA	Hackberry	Celtis occidentalis	2	60mm	
SHRUBS					
DN	Dart's Gold Ninebark	Physocarpus opulifolius 'Dart's Gold'	3	2 gal	1.2m o.c.
SL	Sugar Plum Fairy Lilac	Syringa 'Sugar Plum Fairy'	16	2 gal	1m o.c.
PERENNIALS					
BD	Bonanza Daylily	Hemerocallis 'Bonanza'	7	1 gal	46 cm o.c.
CD	Catherine Woodbury Daylily	Hemerocallis 'Catherine Woodbury'	6	1 gal	46 cm o.c.
HB	Heartleaf Bergenia	Bergenia cordifolia	12	1 gal	30 cm o.c.

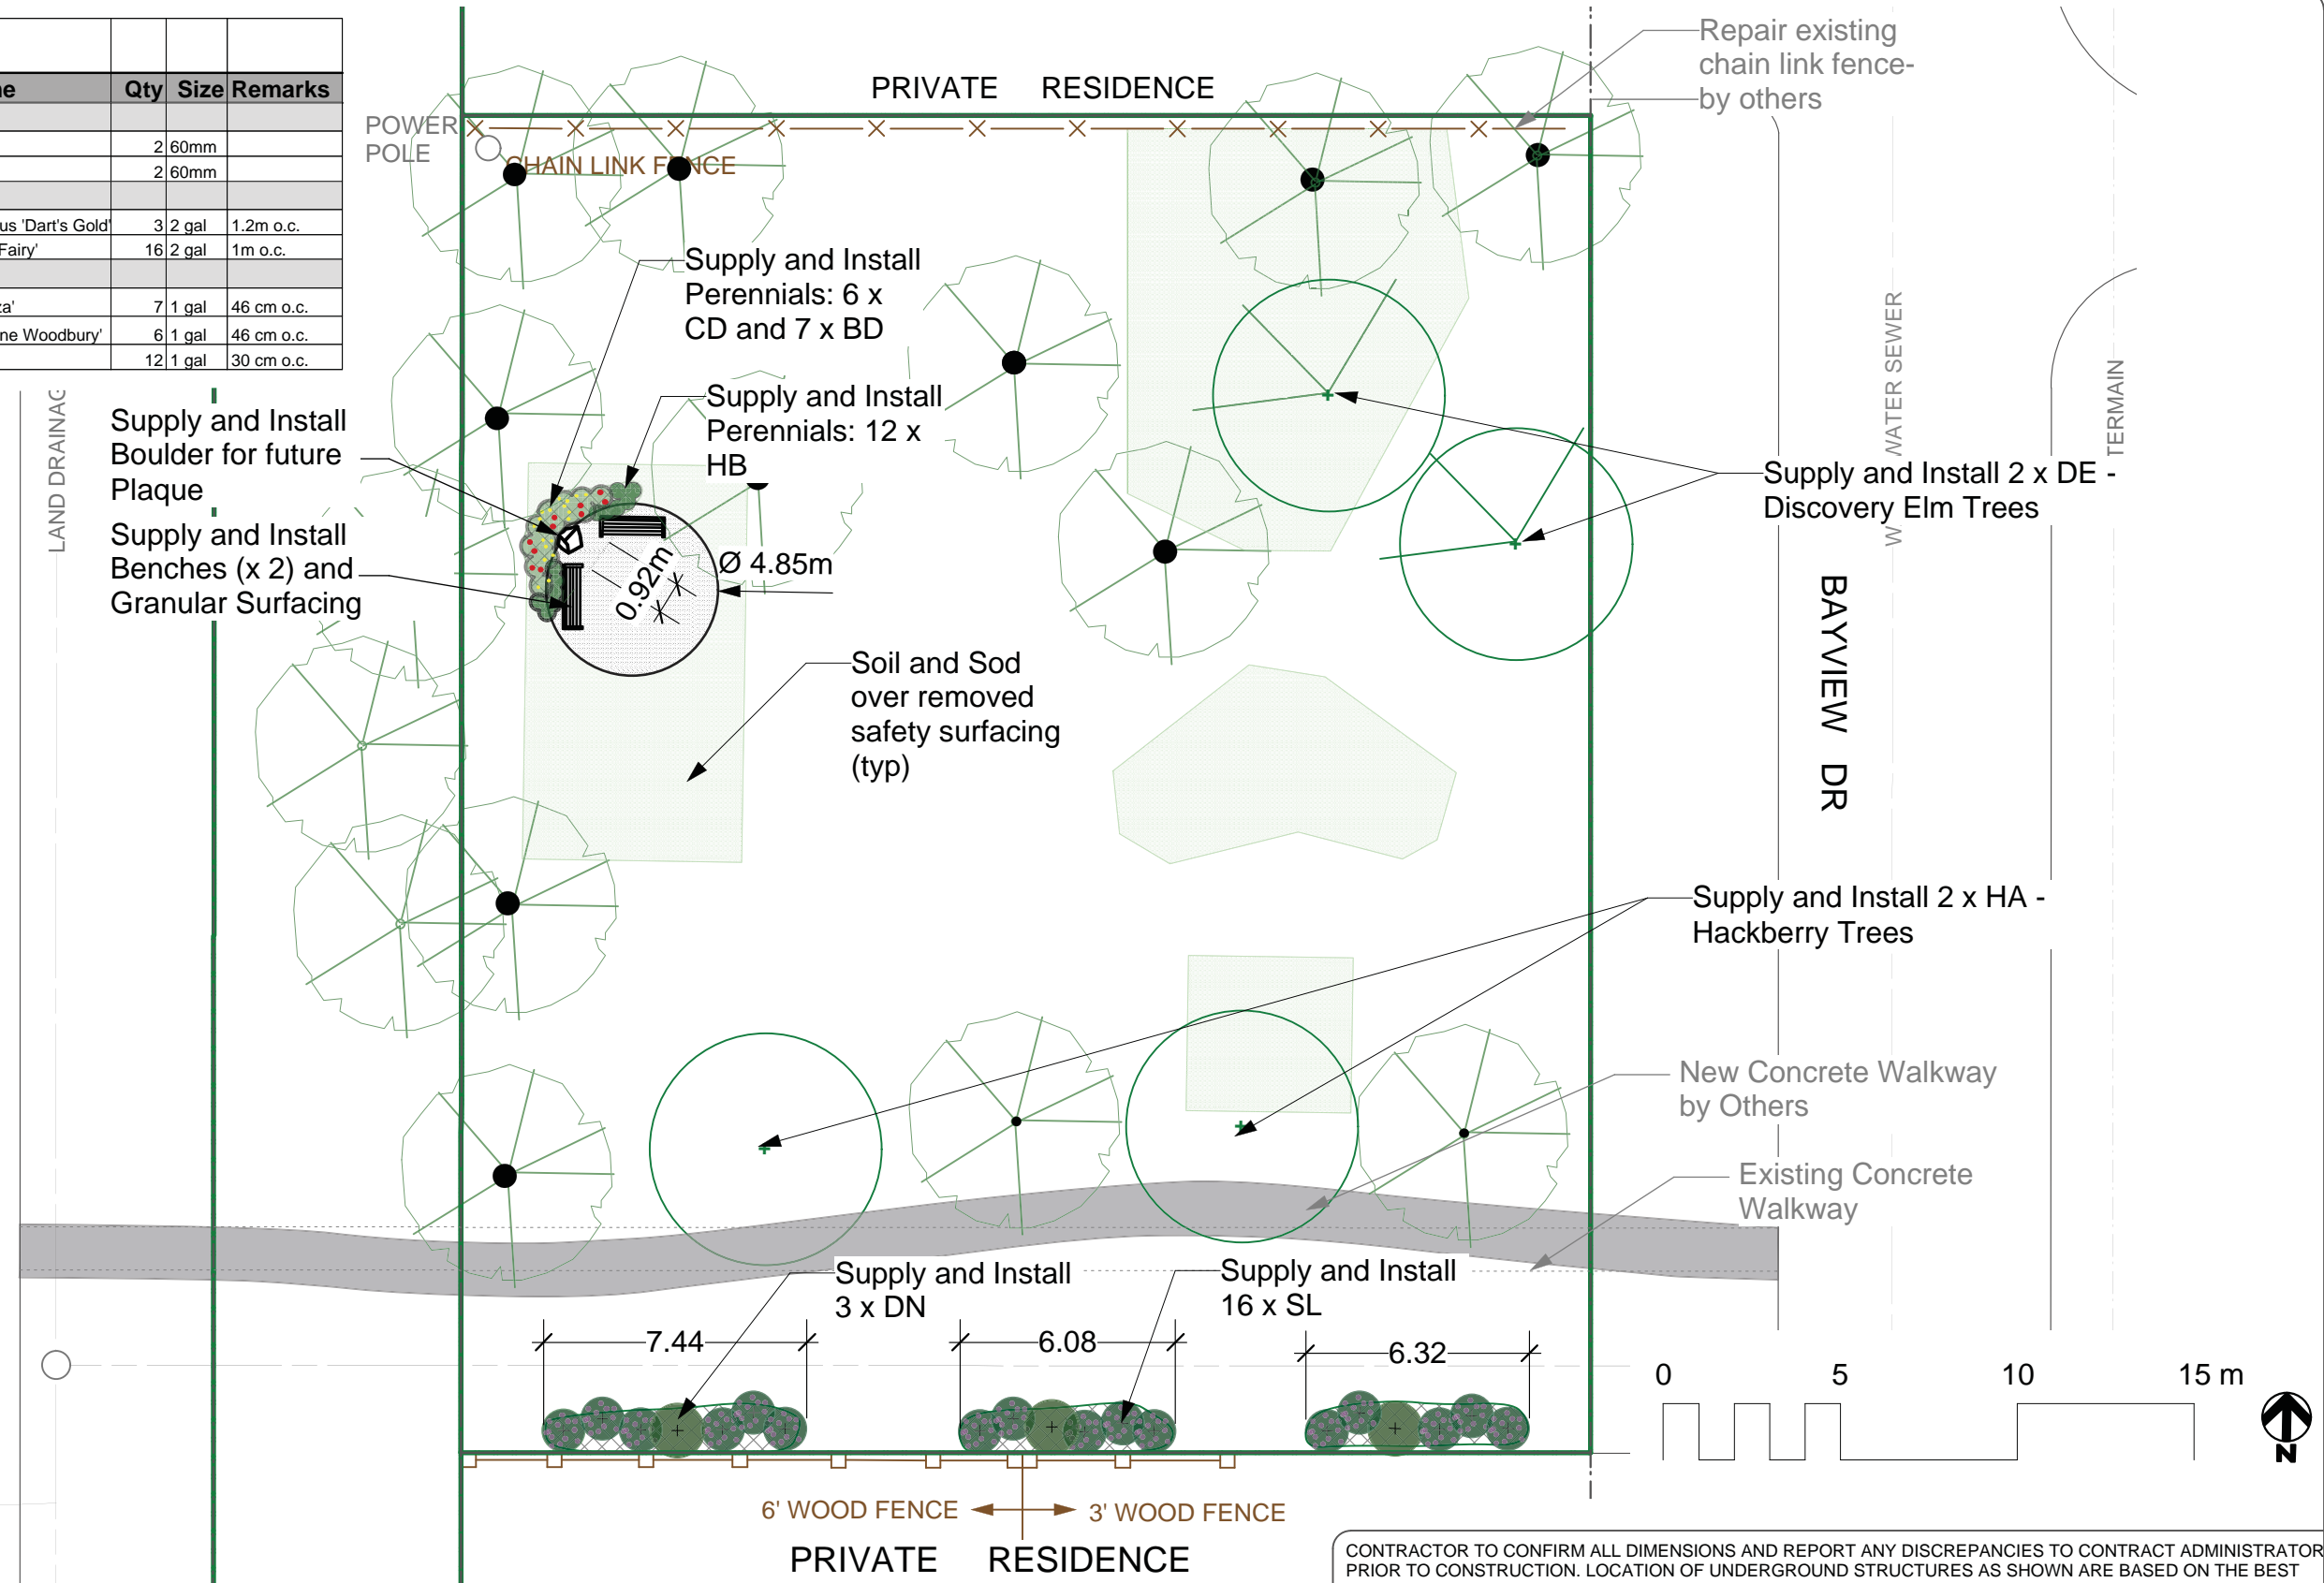

NOTE: ALL DIMENSIONS ARE IN METERS UNLESS OTHERWISE NOTED

CONTRACTOR TO CONFIRM ALL DIMENSIONS AND REPORT ANY DISCREPANCIES TO CONTRACT ADMINISTRATOR PRIOR TO CONSTRUCTION. LOCATION OF UNDERGROUND STRUCTURES AS SHOWN ARE BASED ON THE BEST INFORMATION AVAILABLE BUT NO GUARANTEE IS GIVEN THAT ALL EXISTING UTILITIES ARE SHOWN OR THAT THE GIVEN LOCATIONS ARE EXACT. CONFIRMATION OF EXISTENCE AND EXACT LOCATION OF ALL SERVICES MUST BE OBTAINED FROM THE INDIVIDUAL UTILITIES BEFORE PROCEEDING WITH CONSTRUCTION.



THE CITY OF WINNIPEG
 Planning, Property and Development Department
 Planning and Land Use Division
 Unit 15 - 30 Fort Street, Winnipeg, MB, (R3C 4X5)

DESIGNED BY	SP	CHECKED BY	
DRAWN BY	SP	APPROVED BY	
HORIZ. SCALE	1:200		
VERT. SCALE			
DATE	March 16, 2012		

MANAGER, PARK AND OPEN SPACES	DATE
MANAGER, PLANNING AND LAND USE DIVISION	DATE

DRAWING TITLE	
J. M. 'Jock' McGeachan Park	
Proposed Passive Park	
SITE ADDRESS	25 Bayview Dr.

DRAWING NO.
J.38-B2
BID OPPORTUNITY NO.
238-2012

06-01-23 Template.mcd Monday, January 23, 2006