





THE CITY OF WINNIPEG PUBLIC WORKS DEPARTMENT ENGINEERING DIVISION

CITY OF WINNIPEG 2012 LOCAL STREET RENEWAL PROGRAM: KANE AVENUE, BEIKO AVENUE AND VARIOUS OTHER LOCATIONS BID OPPORTUNITY NO. 241-2012

DRAWING NO.	DRAWING NAME/TITLE
CT-00	COVER PAGE AND LOCATION PLAN
CT-01	BEIKO AVENUE - ELMHURST ROAD TO CATHCART STREET PLAN/PROFILE
CT-02	BETWSORTH AVENUE - CIVIC STREET TO HUNTERSPOINT ROAD PLAN/PROFILE
CT-03	KANE AVENUE - MOUNT ROYAL ROAD TO STATION 0+140 PLAN/PROFILE
CT-04	KANE AVENUE - STATION 0+140 TO STATION 0+265 PLAN/PROFILE
CT-05	KANE AVENUE - STATION 0+265 TO STATION 0+390 PLAN/PROFILE
CT-06	KANE AVENUE - STATION 0+390 TO MOUNT ROYAL ROAD PLAN/PROFILE
CT-07	LANARK STREET - MATHERS AVENUE TO STATION 0+210 PLAN/PROFILE
CT-08	LANARK STREET - STATION 0+210 TO STATION 0+330 PLAN/PROFILE
CT-09	LANARK STREET - STATION 0+330 TO MATHERS AVENUE PLAN/PROFILE

DRAWING NO.	DRAWING NAME/TITLE
CT-10	MULVEY AVENUE - HUGO STREET NORTH TO DALY STREET NORTH PLAN/PROFILE
CT-11	SUMACH STREET - ALLARD AVENUE TO STATION 0+120 PLAN/PROFILE
CT-12	SUMACH STREET - STATION 0+120 TO STATION 0+245 PLAN/PROFILE
CT-13	SUMACH STREET - STATION 0+245 TO STATION 0+370 PLAN/PROFILE
CT-14	SUMACH STREET - STATION 0+370 TO PORTAGE AVENUE PLAN/PROFILE
CT-15	TACHE AVENUE - STATION 0+000 TO STATION 0+110 PLAN/PROFILE
CT-16	TACHE AVENUE - STATION 0+110 TO STATION 0+230 PLAN/PROFILE
CT-17	TACHE AVENUE - STATION 0+230 TO RUE LA VERENDRYE PLAN/PROFILE
CT-18	WAVELL AVENUE - CASEY STREET TO STATION 0+190 PLAN/PROFILE
CT-19	WAVELL AVENUE - STATION 0+190 TO FISHER STREET PLAN/PROFILE

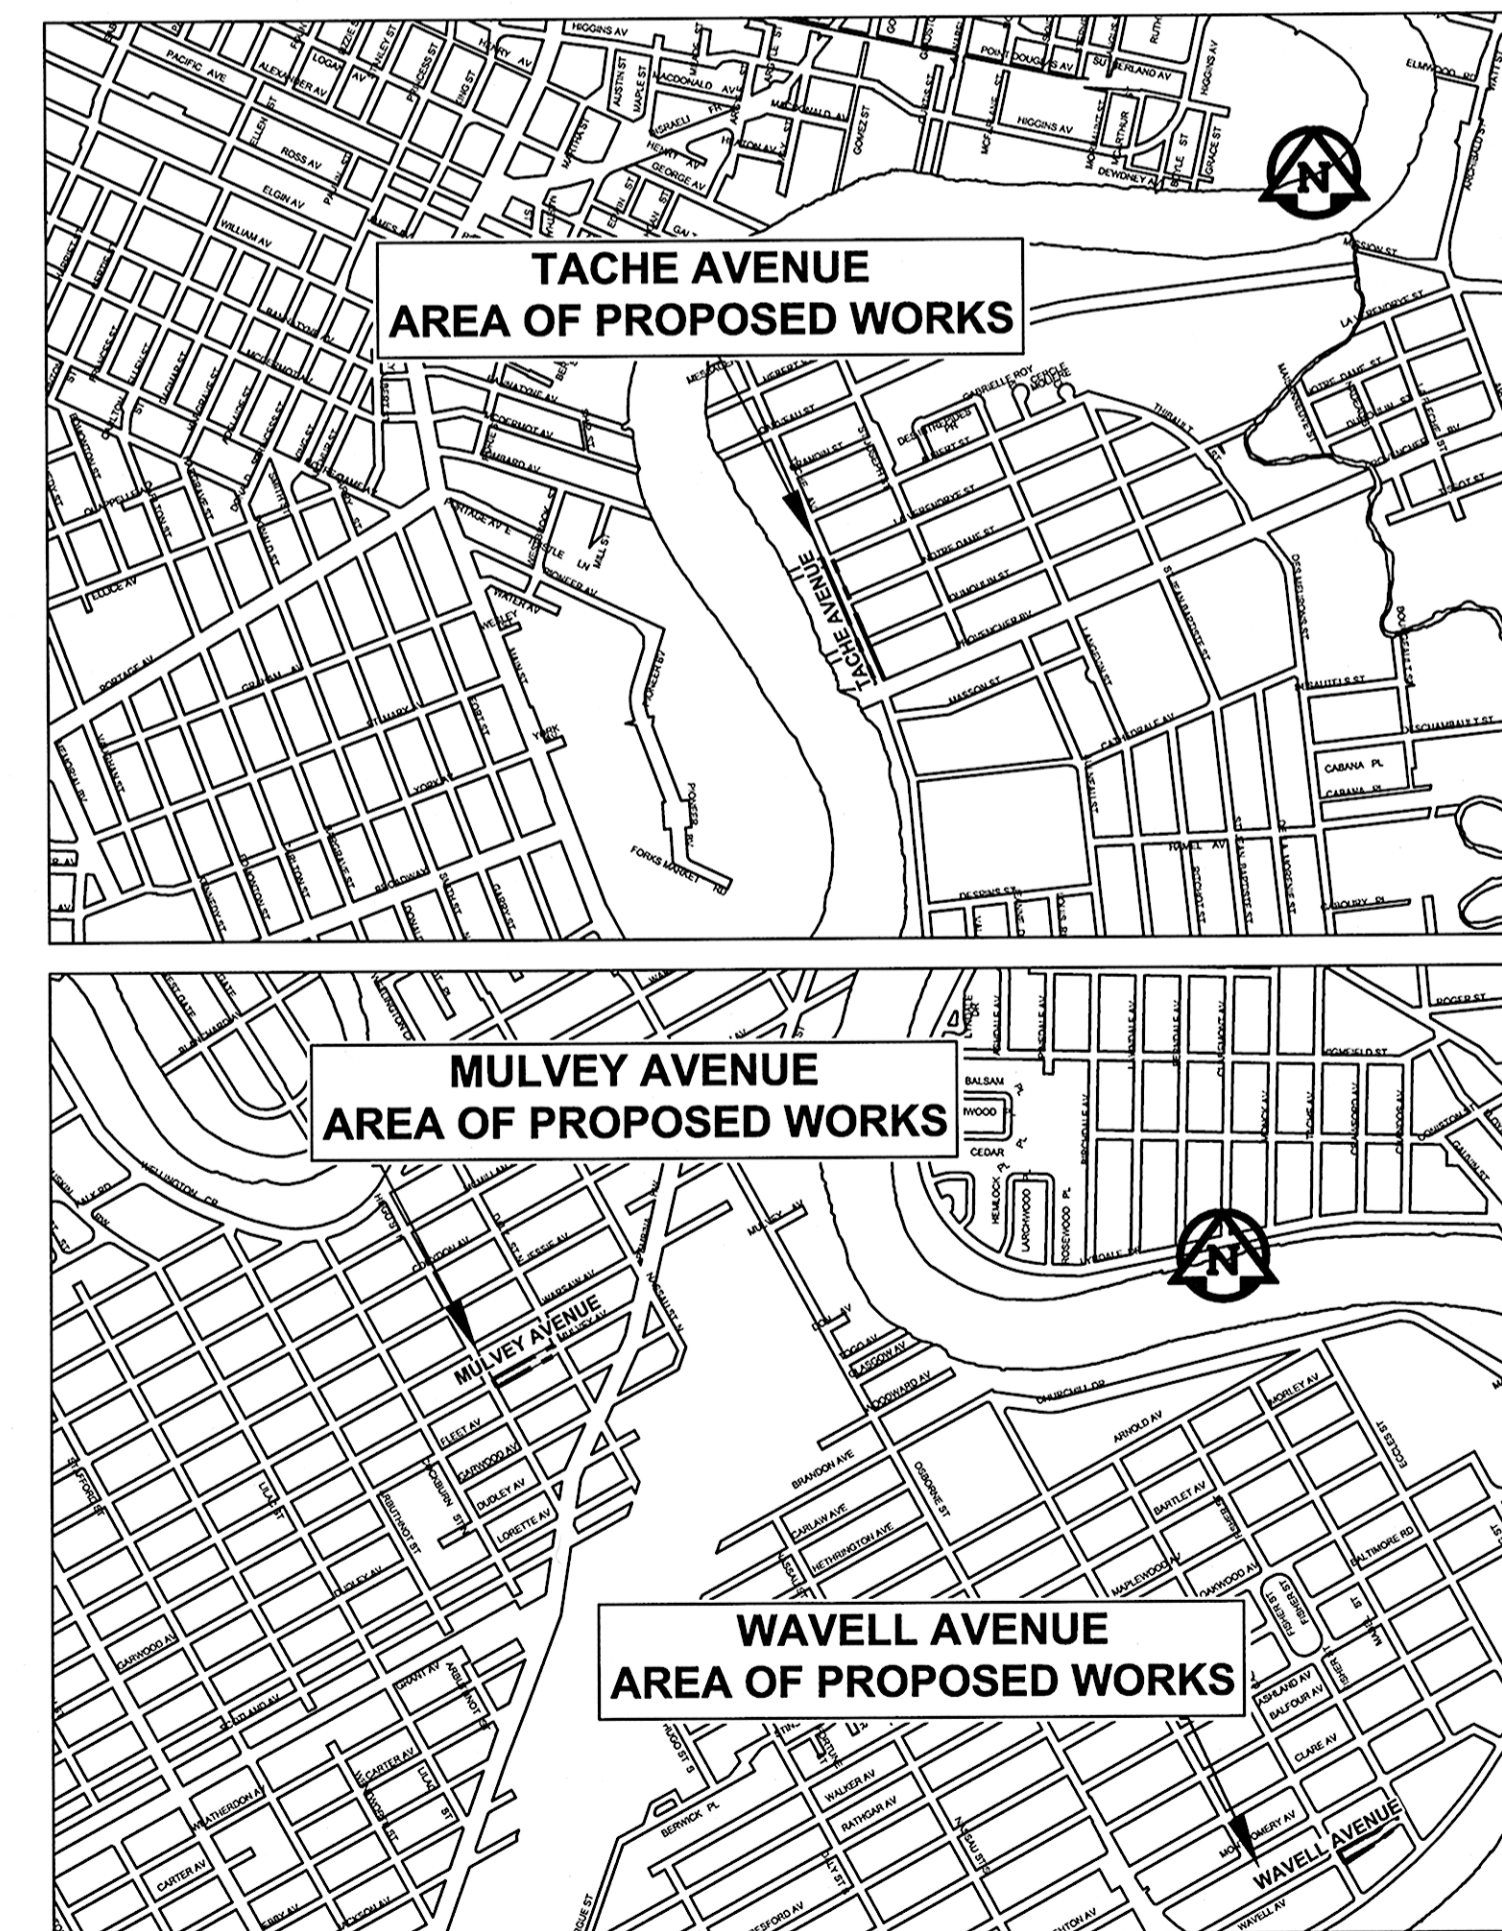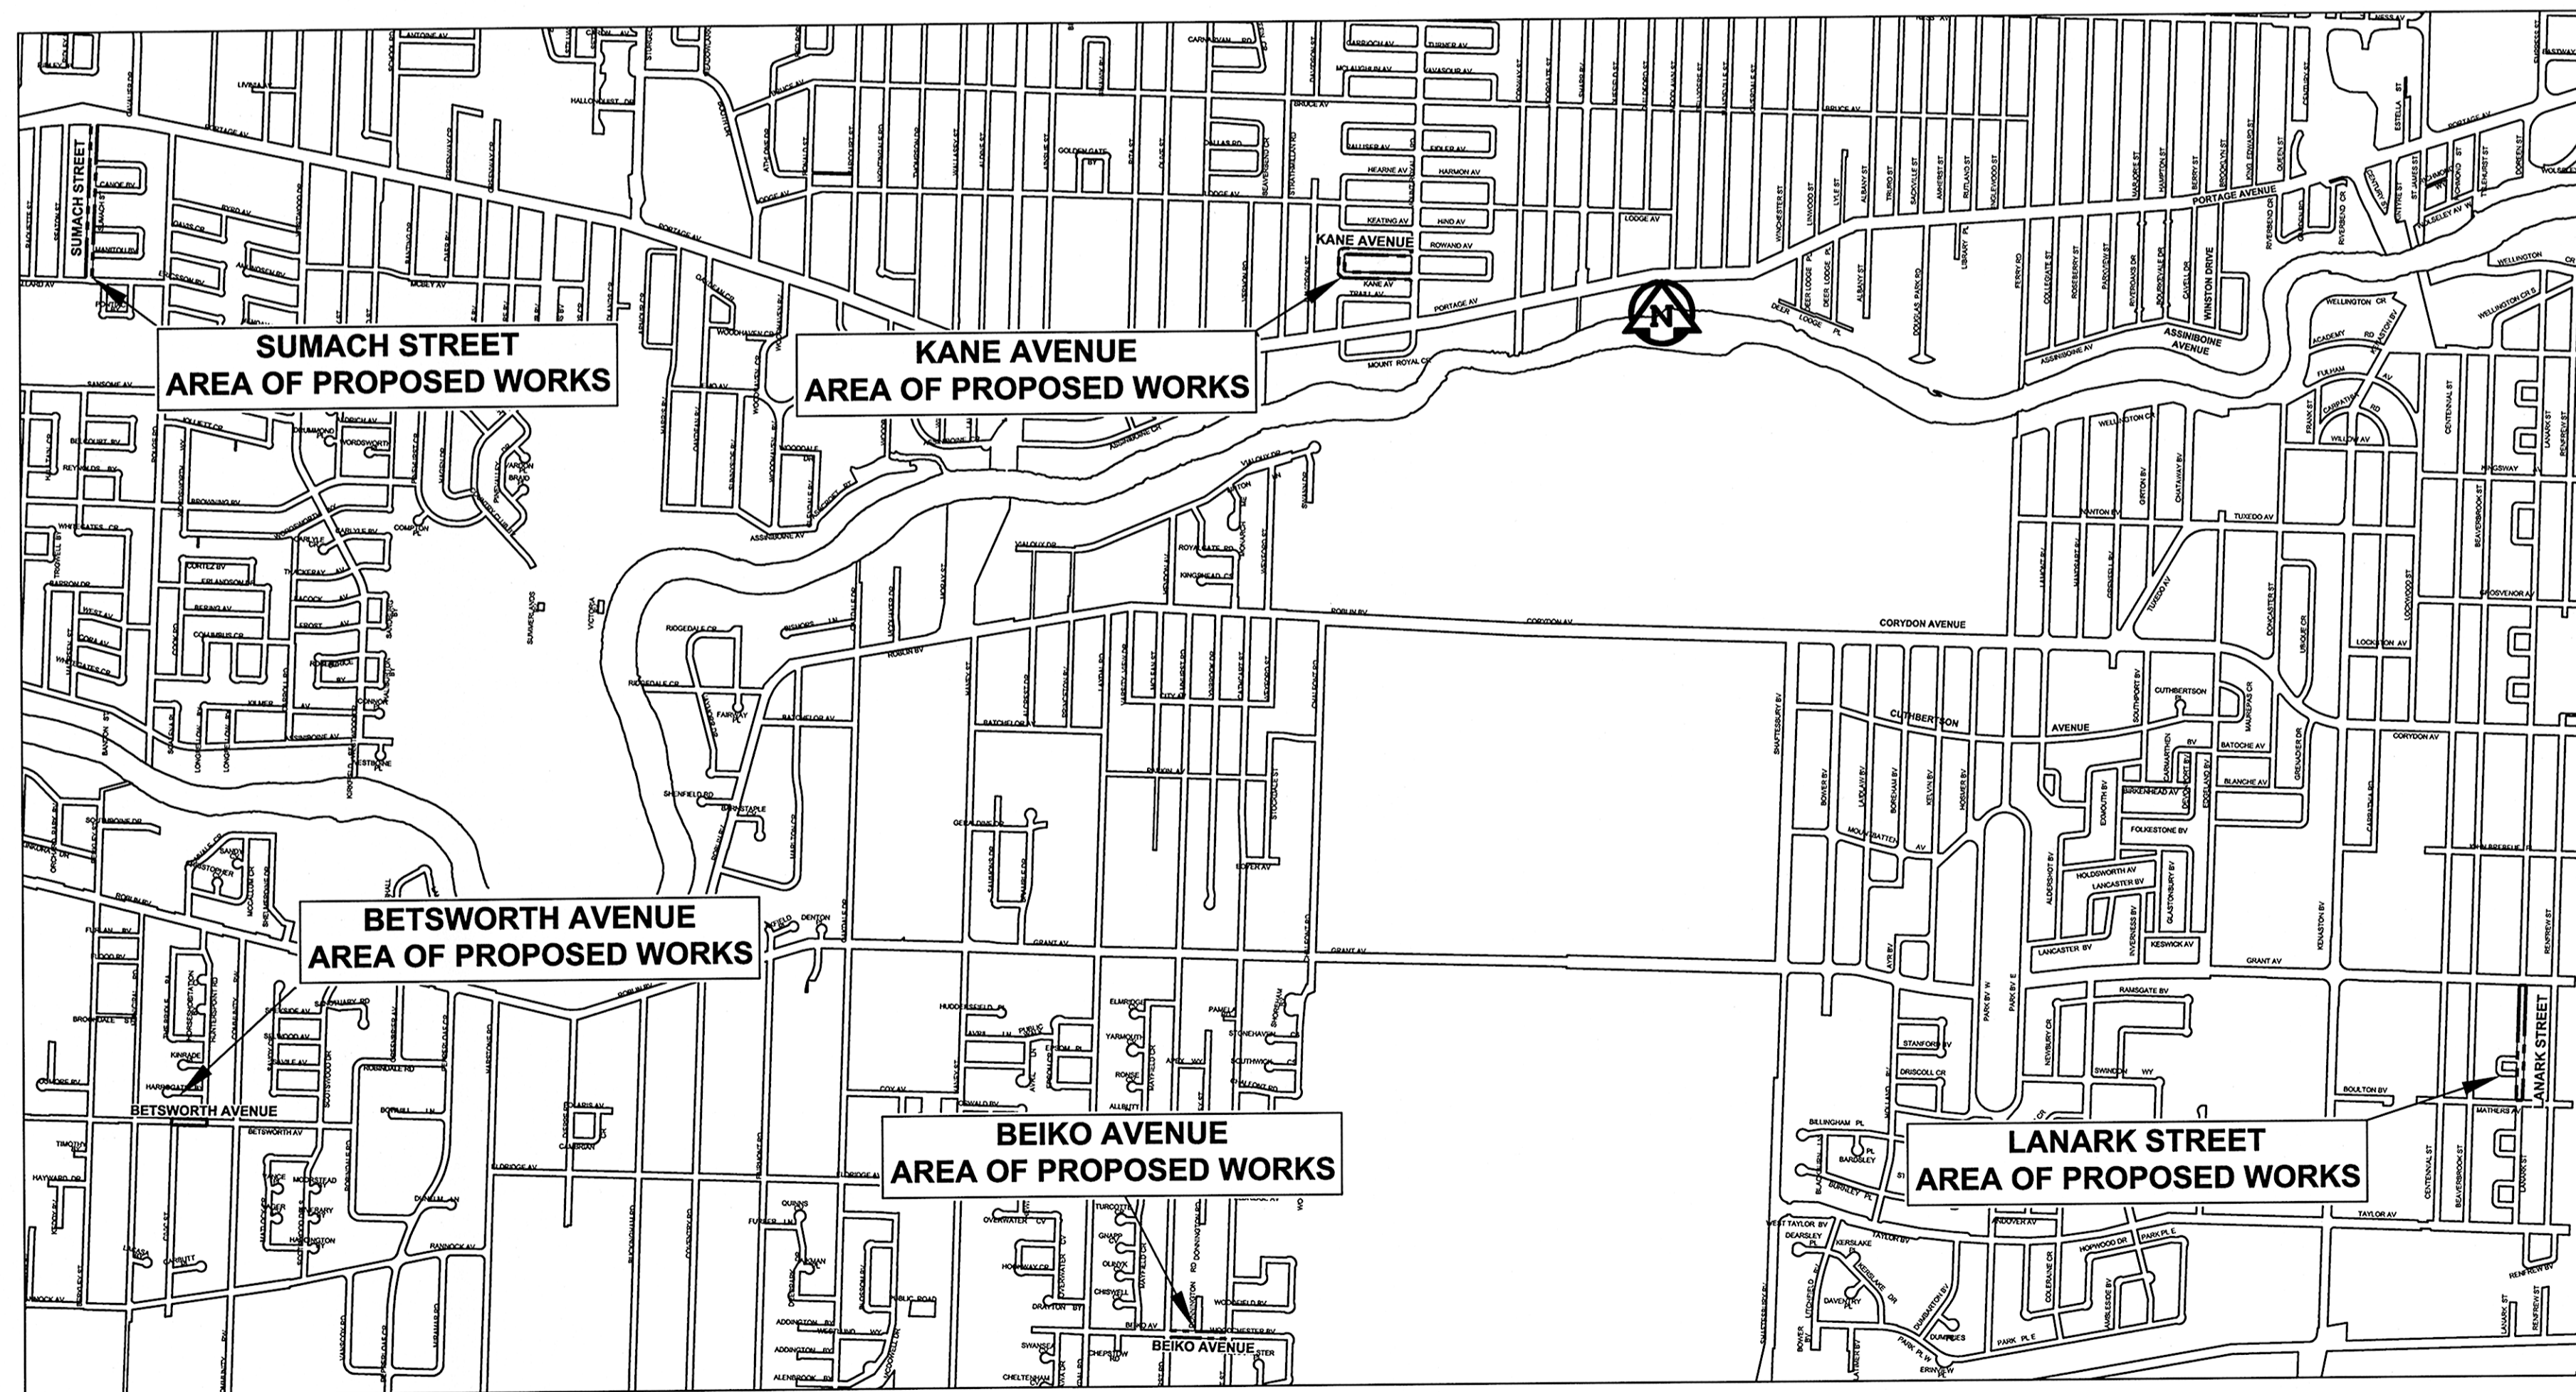

RELEASED FOR CONSTRUCTION BY:

[Signature]
STREETS PROJECT ENGINEER

April 13/12
DATE

COVER SHEET AND LOCATION PLAN	
CITY DRAWING NO.	REV
N/A	0
CONSULTANT NO.	
CT-00-R0.dwg	