



PLAN

NOTE:
LIFTING LUGS TO BE SUPPLIED BY
CONTRACTOR, AS PER CONTRACTOR'S
REQUIREMENTS.

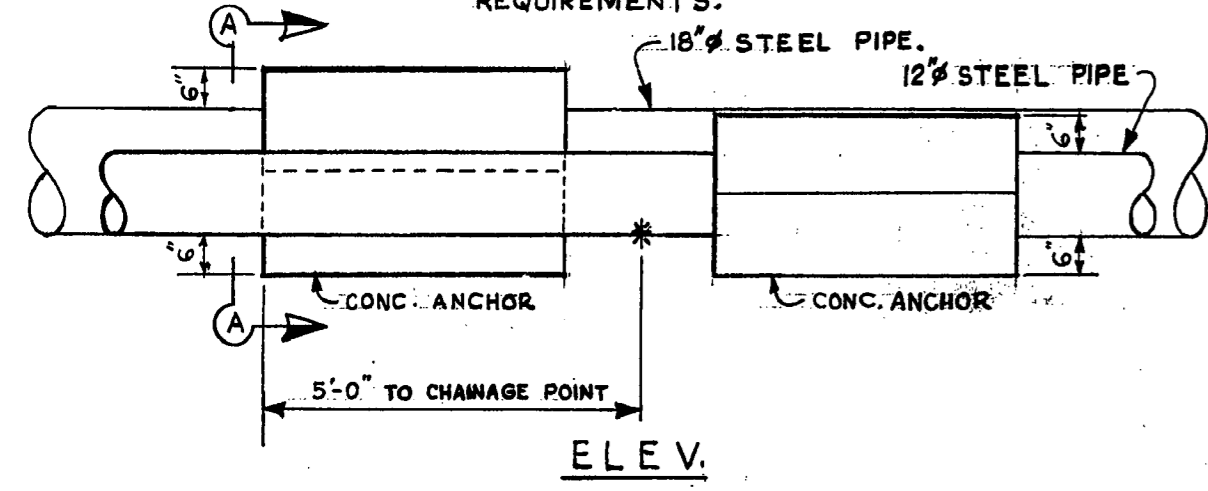

ELEV.

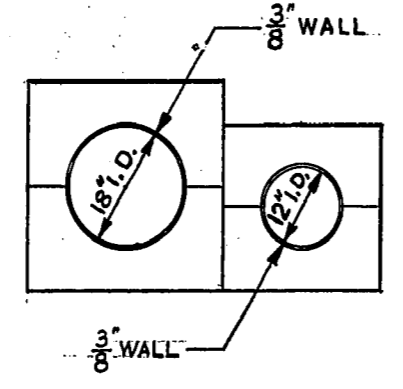

SEC. "A-A"

TYP. CONC. ANCHOR BLOCKS

SCALE 1/2" = 1'-0"

THE METROPOLITAN CORPORATION OF GREATER WINNIPEG WATERWORKS & WASTE DISPOSAL DIVISION N. S. BUBBIS - DIRECTOR	SEWAGE DISPOSAL DEPT.	DES. R. GIRLING CH'K'D. _____ DRN. HB DATE 10 NOV 64	SCALE AS NOTED
	MUNROE - POLSON	ENG. DES. _____	DRAWING NO.
	RIVER X-ING	ENG. _____	505-A
	MISC. DETAILS	APPROVED _____	