


NOTE: CHAINAGES SHOWN ARE ALONG S R OF GOVERNMENT AVE


GOVERNMENT AVENUE

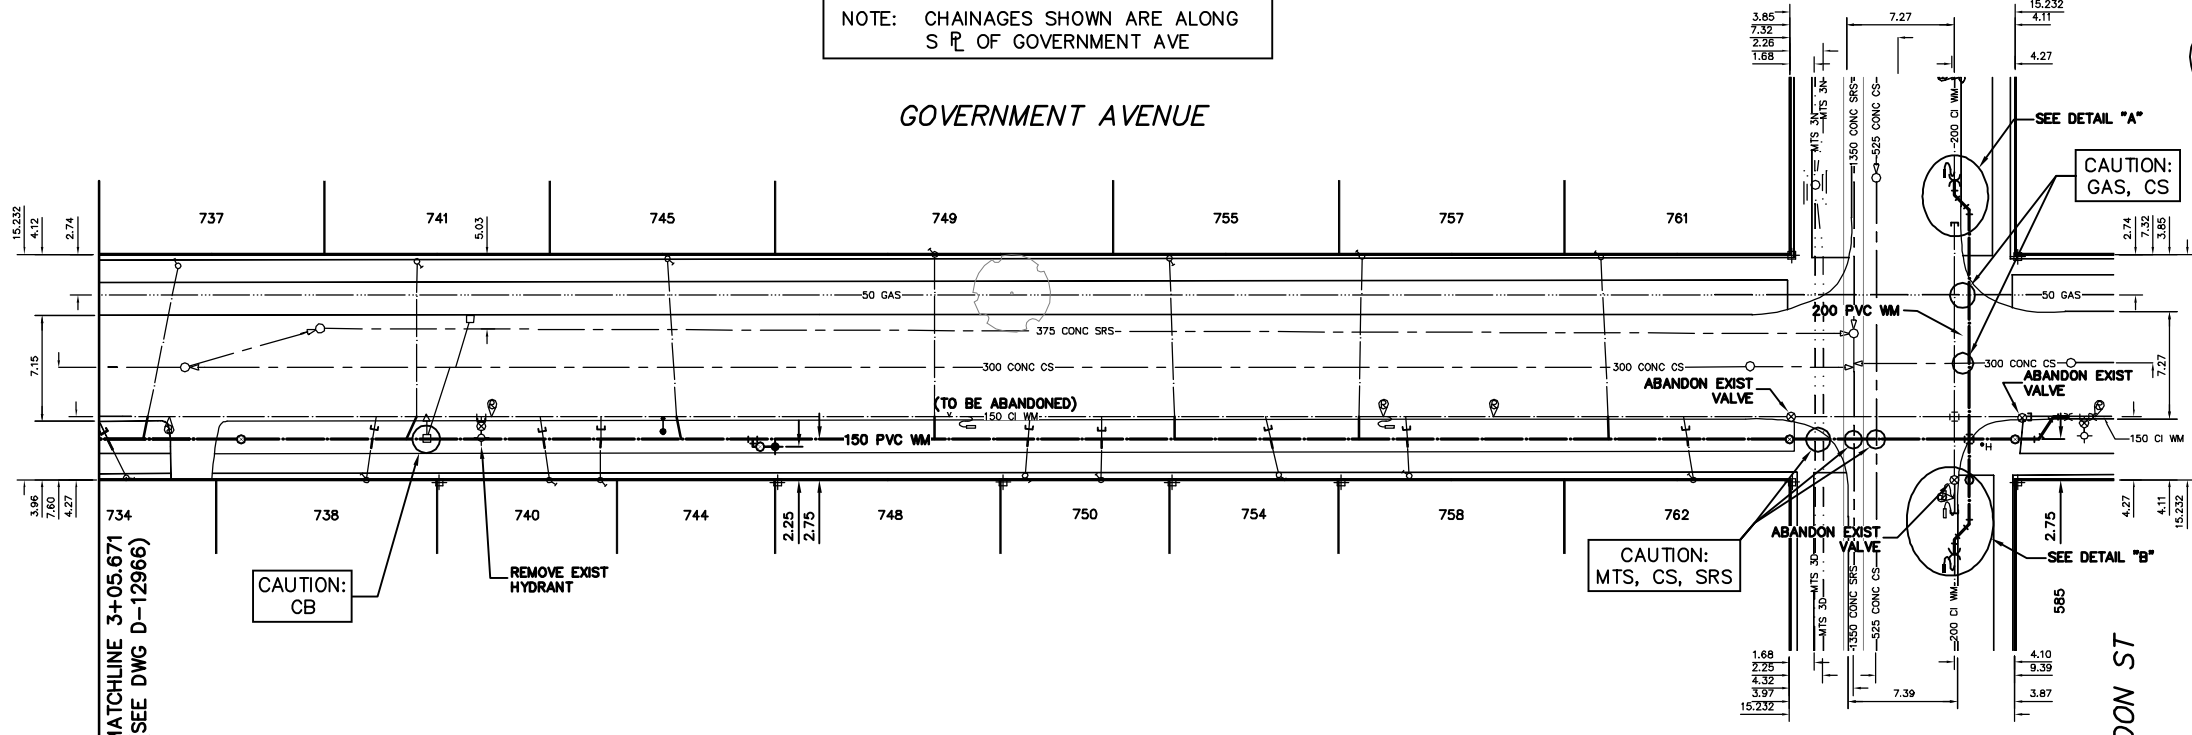

NOTE: RENEW WATER SERVICE TO R FOR #798 GOVERNMENT AVE

FOR WATER SERVICE INFORMATION SEE DWG D-12966

NOTE: ALL VALVES TO BE INSTALLED COUNTER-CLOCKWISE TO CLOSE W/ RED KEY

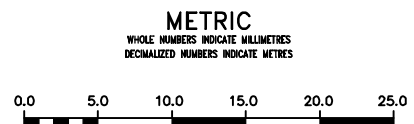

**WARNING**  
IF POWER EQUIPMENT OR EXPLOSIVES ARE TO BE USED FOR EXCAVATION ON THIS PROJECT THE CONTRACTOR MUST:  
1) NOTIFY THE GAS COMPANY OF THE PROPOSED LOCATION OF EXCAVATION.  
2) TAKE PRECAUTION TO AVOID DAMAGE TO GAS COMPANY INSTALLATIONS.  
SEE PROVINCIAL REGULATION 21072 FOR DETAILS

**LOCATION APPROVED UNDERGROUND STRUCTURES**  
SUPV. U/G STRUCTURES COMMITTEE DATE  
NOTE:  
LOCATION OF UNDERGROUND STRUCTURES AS SHOWN ARE BASED ON THE BEST INFORMATION AVAILABLE BUT NO GUARANTEE IS GIVEN THAT ALL EXISTING UTILITIES ARE SHOWN OR THAT THE GIVEN LOCATIONS ARE EXACT. CONFIRMATION OF EXISTENCE AND EXACT LOCATION OF ALL SERVICES MUST BE OBTAINED FROM THE INDIVIDUAL UTILITIES BEFORE PROCEEDING WITH CONSTRUCTION.

B.M. ELEV.	
CONSTRUCTION COMPLETION DATE: YYYY MM DD	
NO.	REVISIONS
	DATE
	BY

DESIGNED BY	NC	CHECKED BY	SC
DRAWN BY	RS/CJH	APPROVED BY	KZ
SCALE:		RELEASED FOR CONSTRUCTION	
HORIZONTAL	1:250		
VERTICAL	1:50		
		K.R. ZUREK	
DATE	2012 04 25	DATE	APRIL 30, 2012

ENGINEER'S SEAL  
ORIGINAL SIGNED BY S.R.J. COURNOYER 12-04-30  
CONSULTANT DRAWING NUMBER

**THE CITY OF WINNIPEG**  
Winnipeg  
WATER AND WASTE DEPARTMENT  
ENGINEERING DIVISION  
2012 WATERMAIN RENEWALS  
GOVERNMENT AVENUE  
114 W OF LONDON STREET TO  
6 E OF LONDON STREET  
SHEET 8 OF 14  
CITY DRAWING NUMBER  
D-12967