

WATER SERVICE INFORMATION						
ADDRESS	SIZE (mm) (STREET)	MATERIAL (PROP.)	SIZE (mm) MEASUREMENT	SHORT & LONG	CORP. LOCATION	REMARKS
79 QUEENSWAY CR RESIDENTIAL	20	COPPER	7.89 S OF N HL	9.81>NNL DRIFTWOOD (S-LEG)	-	-
75 QUEENSWAY CR RESIDENTIAL	20	COPPER	5.74 N OF S HL	28.20>NNL DRIFTWOOD (S-LEG)	0.5 S OF S/C	-
72 QUEENSWAY CR RESIDENTIAL	20	COPPER	6.64 N OF S HL	42.50>NNL DRIFTWOOD (S-LEG)	-	-
71 QUEENSWAY CR RESIDENTIAL	20	COPPER	6.50 N OF S HL	45.92>NNL DRIFTWOOD (S-LEG)	0.3 N OF S/C	-
68 QUEENSWAY CR RESIDENTIAL	20	COPPER	7.31 N OF S HL	60.93>NNL DRIFTWOOD (S-LEG)	-	-
67 QUEENSWAY CR RESIDENTIAL	20	COPPER	7.01 N OF S HL	63.82>NNL DRIFTWOOD (S-LEG)	OPP OF S/C	-
64 QUEENSWAY CR RESIDENTIAL	20	COPPER	7.62 N OF S HL	78.45>NNL DRIFTWOOD (S-LEG)	-	-
63 QUEENSWAY CR RESIDENTIAL	20	COPPER	7.73 N OF S HL	0.38>NNL DRIFTWOOD (N-LEG)	-	-
59 QUEENSWAY CR RESIDENTIAL	20	COPPER	8.22 N OF S HL	13.45>NNL QUEENSWAY (N-LEG)	-	-
55 QUEENSWAY CR RESIDENTIAL	20	COPPER	7.29 W OF E HL	21.15>NNL QUEENSWAY (N-LEG)	0.5 E OF S/C	-
51 QUEENSWAY CR RESIDENTIAL	20	COPPER	3.75 W OF E HL	20.83>NNL QUEENSWAY (N-LEG)	0.5 W OF S/C	-

* SERVICES TO BE RENEWED TO PL. ALL OTHERS TO BE RECONNECTED


NOTE: CHAINAGES SHOWN ARE ALONG E R OF QUEENSWAY CR

DRIFTWOOD BY (S LEG)


QUEENSWAY CRESCENT (E LEG)



QUEENSWAY CR (N LEG)

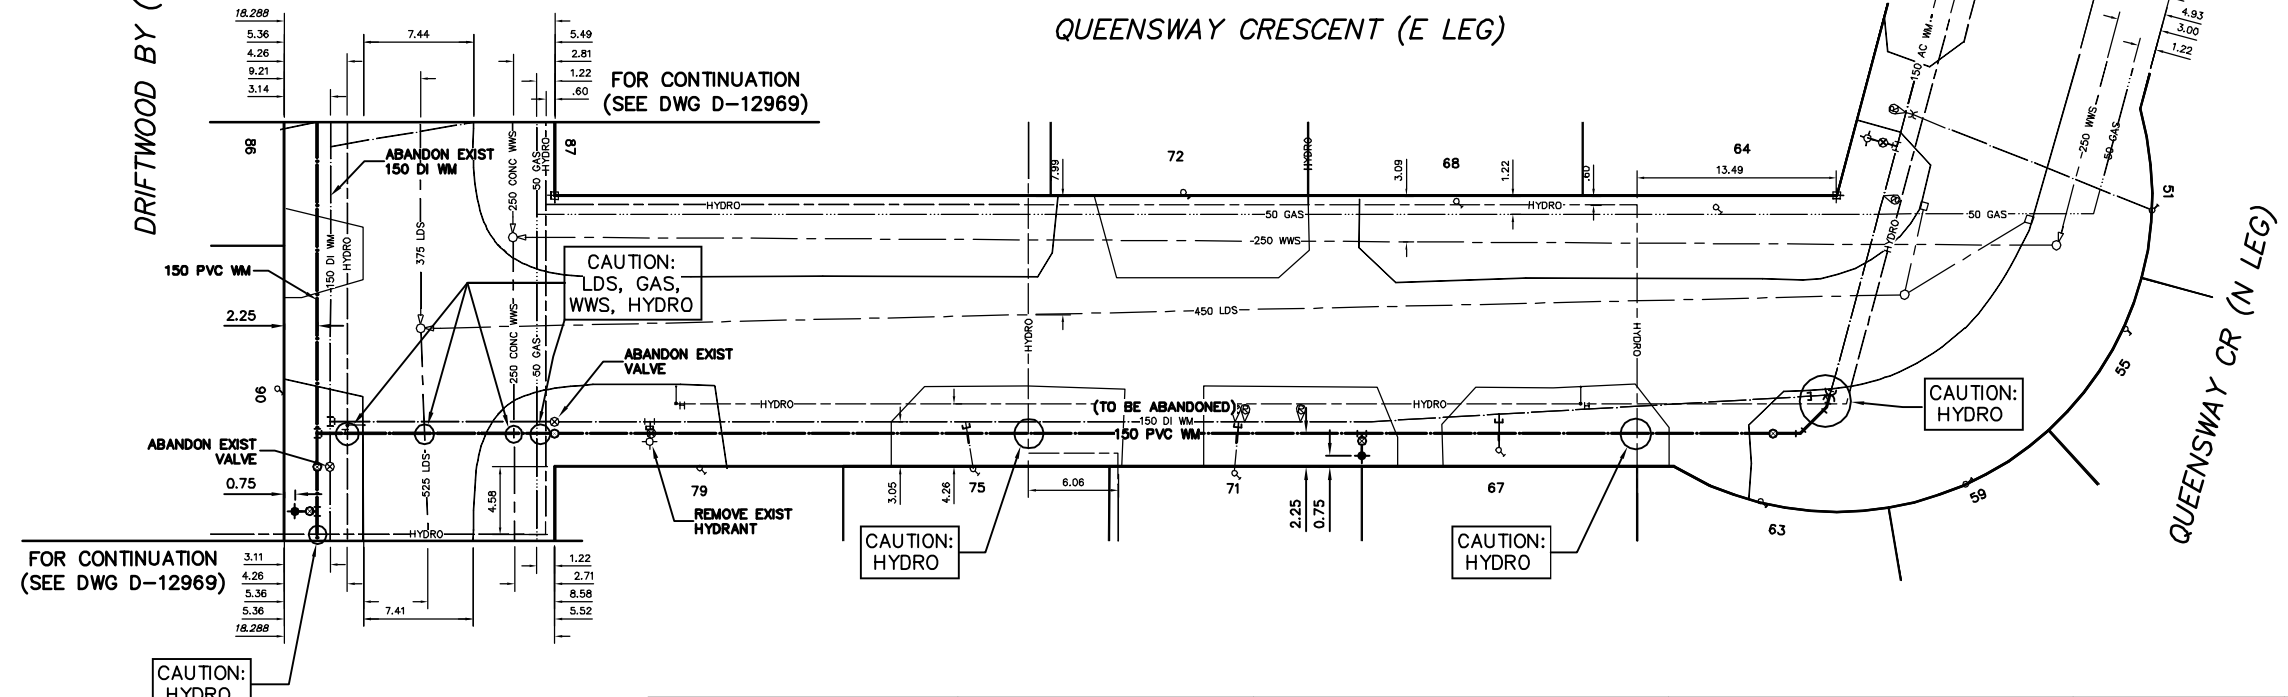

NOTE: ALL VALVES TO BE INSTALLED CLOCKWISE TO CLOSE W/ BLACK NUT

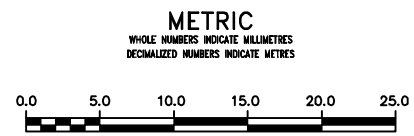

WARNING
IF POWER EQUIPMENT OR EXPLOSIVES ARE TO BE USED FOR EXCAVATION ON THIS PROJECT THE CONTRACTOR MUST:
1) NOTIFY THE GAS COMPANY OF THE PROPOSED LOCATION OF EXCAVATION.
2) TAKE PRECAUTION TO AVOID DAMAGE TO GAS COMPANY INSTALLATIONS.
SEE PROVINCIAL REGULATION 21072 FOR DETAILS

LOCATION APPROVED UNDERGROUND STRUCTURES
SUPV. U/G STRUCTURES COMMITTEE DATE
NOTE:
LOCATION OF UNDERGROUND STRUCTURES AS SHOWN ARE BASED ON THE BEST INFORMATION AVAILABLE BUT NO GUARANTEE IS GIVEN THAT ALL EXISTING UTILITIES ARE SHOWN OR THAT THE GIVEN LOCATIONS ARE EXACT. CONFIRMATION OF EXISTENCE AND EXACT LOCATION OF ALL SERVICES MUST BE OBTAINED FROM THE INDIVIDUAL UTILITIES BEFORE PROCEEDING WITH CONSTRUCTION.

B.M. ELEV.	
CONSTRUCTION COMPLETION DATE: YYYY MM DD	
DESIGNED BY	RL
CHECKED BY	SC
DRAWN BY	RS\CJH
APPROVED BY	KZ
SCALE:	
HORIZONTAL	1:250
VERTICAL	1:50
RELEASED FOR CONSTRUCTION	
K.R. ZUREK	
DATE	2012 04 25
DATE	APRIL 30, 2012
NO.	REVISIONS
DATE	BY
DATE	2012 04 25
PLOT DATE:	2012 05 01

ENGINEER'S SEAL
ORIGINAL SIGNED BY S.R.J. COURNOYER 12-04-30
CONSULTANT DRAWING NUMBER

THE CITY OF WINNIPEG
Winnipeg
WATER AND WASTE DEPARTMENT
ENGINEERING DIVISION
2012 WATERMAIN RENEWALS
SHEET 14 OF 14
CITY DRAWING NUMBER
QUEENSWAY CRESCENT (E LEG)
DRIFTWOOD BAY (S LEG) TO QUEENSWAY CRESCENT (N LEG)
D-12973