



PLAN VIEW
SCALE 3" = 1'-0"

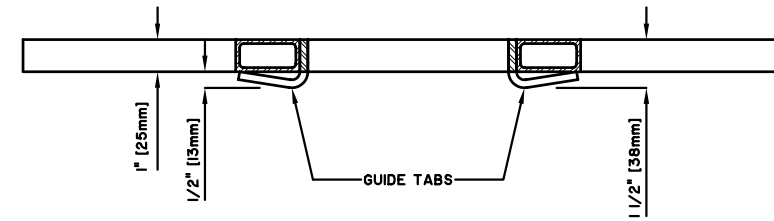

SECTION A - A
SCALE 3" = 1'-0"

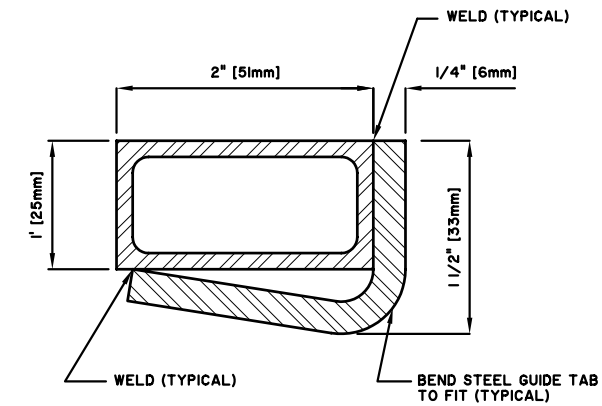

SECTION B - B
SCALE 1" = 1"

NOTES:

1. ALL WELDS ON TOP & BOTTOM SURFACES SHALL BE CONTINUOUS AND GROUND SMOOTH.
2. IMPERIAL ARE IN WHOLE NUMBERS AND METRIC NUMBERS ARE IN BRACKETS.
3. ANCHOR BOLT TEMPLATES TO BE SUPPLIED BY THE CITY OF WINNIPEG, TRAFFIC SIGNALS.
4. COPIES OF ORIGINAL DRAWINGS AVAILABLE FROM TRAFFIC SIGNALS.

NO.	REVISIONS	DATE	BY

REFERENCE SPEC. NO.		ENGINEER'S SEAL
CW 3620		
DESIGNED BY	CHECKED BY	
DRAWN BY lwb	SCALE AS NOTED	
APPROVED BY		
----- DATE -----		



THE CITY OF WINNIPEG
PUBLIC WORKS DEPARTMENT
TRANSPORTATION DIVISION

STANDARD DUTY
POLE BASE
ANCHOR BOLT TEMPLATE

SHEET OF
CAD FILE DRAWING NUMBER
CITY DRAWING NUMBER
ST - 117