


PLAN VIEW
SCALE 3" = 1'-0"

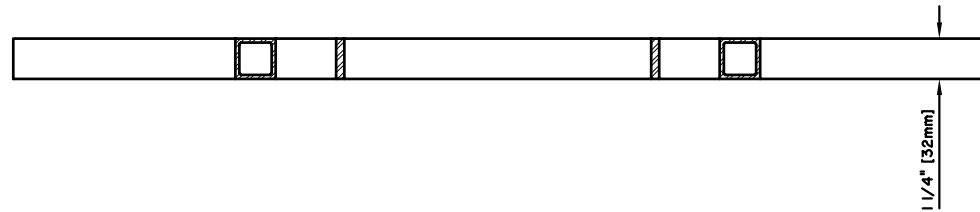

SECTION A - A
SCALE 3" = 1'-0"

NOTES:

1. ALL WELDS ON TOP & BOTTOM SURFACES SHALL BE CONTINUOUS AND GROUND SMOOTH.
2. IMPERIAL ARE IN WHOLE NUMBERS AND METRIC NUMBERS ARE IN BRACKETS.
3. ANCHOR BOLT TEMPLATES TO BE SUPPLIED BY THE CITY OF WINNIPEG, TRAFFIC SIGNALS.
4. COPIES OF ORIGINAL DRAWINGS AVAILABLE FROM TRAFFIC SIGNALS.

				REFERENCE SPEC. NO.	ENGINEER'S SEAL		
				CW 3620			
				DESIGNED BY	CHECKED BY		
				DRAWN BY lwb	SCALE AS NOTED		
				APPROVED BY			

NO.	REVISIONS	DATE	BY	DATE			
				THE CITY OF WINNIPEG PUBLIC WORKS DEPARTMENT TRANSPORTATION DIVISION			SHEET OF
				170 CONTROLLER BASE ANCHOR BOLT TEMPLATE			CAD FILE DRAWING NUMBER
							CITY DRAWING NUMBER
							ST - 120