



EXISTING EXPANSION JOINT #2
SCALE 1:20

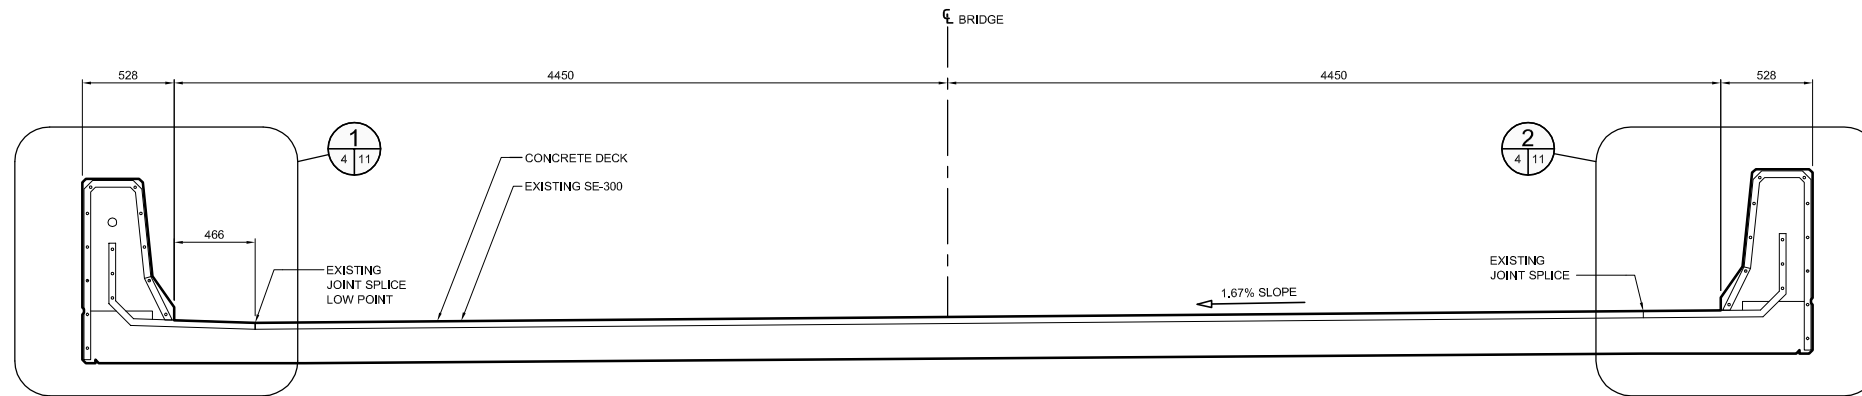

A SECTION
1:20

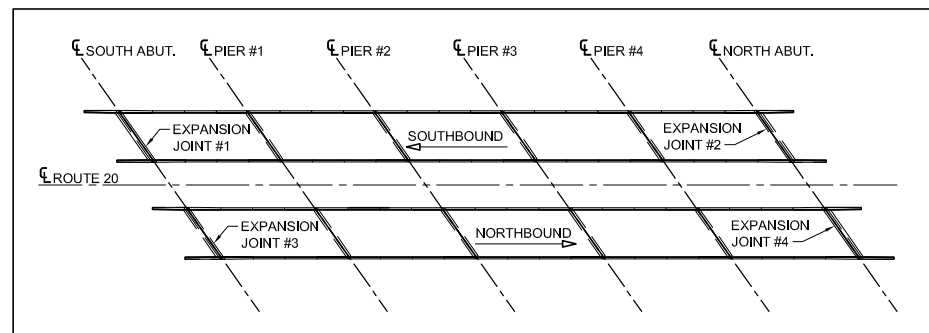

KEY PLAN
SCALE 1:750

APEGM
Certificate of Authorization
Dillon Consulting Limited (MB)
No. 1789 Date: May 8, 2012

DRAWING REDUCED
NOT TO SCALE

B.M.1	BM CAP N/B BRIDGE, S.E. BARRIER AT EXP. JT.	DESIGNED BY	GCL
ELEV.	242.564 (LOCAL SURVEY)	DRAWN BY	JGW
B.M.2	S.E. BOLT ON PED. S. OF R/R W. OF S/B BRIDGE	CHECKED BY	SSR
ELEV.	233.125 (LOCAL SURVEY)	APPROVED BY	MBL
NO.	REVISIONS	DATE	BY
1	ISSUED FOR TENDER	05/08/12	JGW
0	ISSUED FOR REVIEW	05/01/12	JGW

DATE	MAY 8, 2012
RELEASER FOR CONSTRUCTION	
HOR. SCALE	AS SHOWN
VERTICAL	AS SHOWN

DILLON CONSULTING

ENGINEER'S SEAL
PROVINCE OF MANITOBA
G.C. LOEPPKY
MAY 9, 2012
Member 24656
REGISTERED PROFESSIONAL ENGINEER
CONSULTANT PROJECT NO.
12-5995

THE CITY OF WINNIPEG
PUBLIC WORKS DEPARTMENT
Winnipeg
2012 BRIDGE MAINTENANCE PROGRAM
ROUTE 20 KEEWATIN OVERPASS
EXPANSION JOINT #2 - EXISTING
CITY DRAWING NUMBER
B123-12-05-R1
SHEET 5 OF 15
BID OPP. NO.
363-2012