



EXISTING EXPANSION JOINT #3  
SCALE 1:20

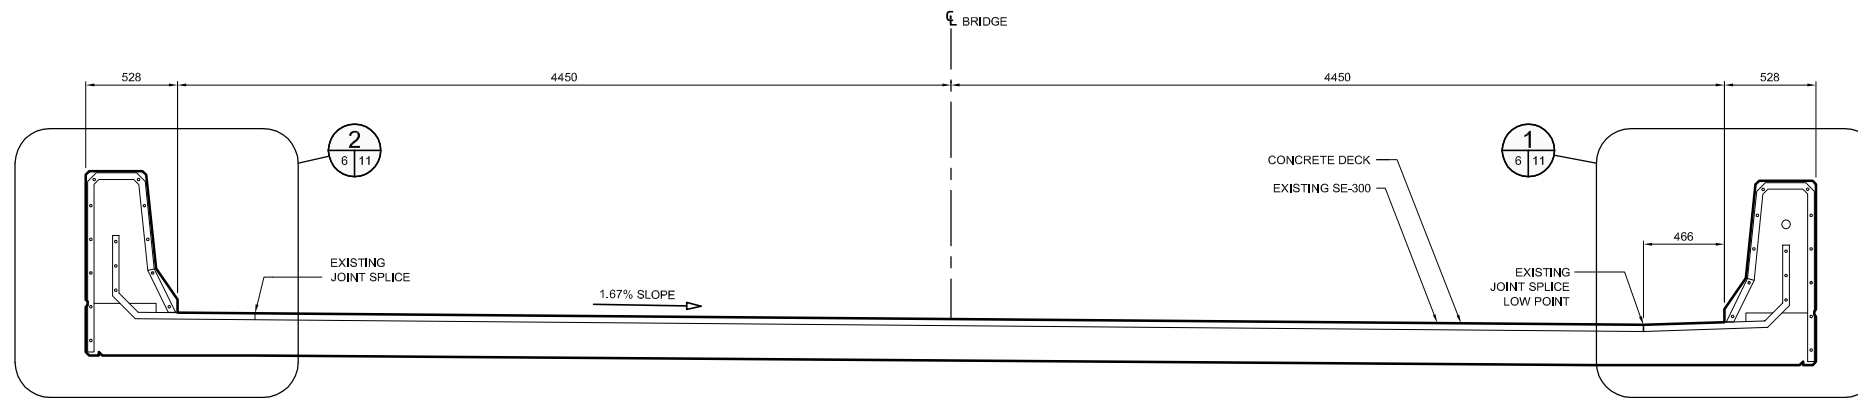

A SECTION  
SCALE 1:20

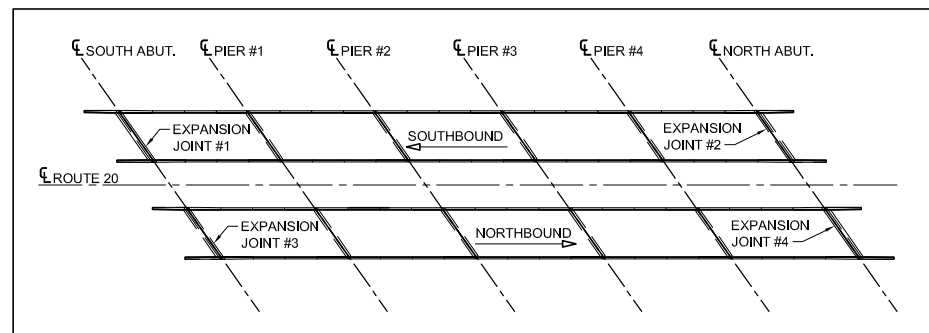

KEY PLAN  
SCALE 1:750

**APEGM**  
Certificate of Authorization  
Dillon Consulting Limited (MB)  
No. 1789 Date: May 8, 2012

DRAWING REDUCED  
NOT TO SCALE

|       |  |             |     |
|-------|--|-------------|-----|
| B.M.1 | BM CAP N/B BRIDGE, S.E. BARRIER AT EXP. JT.  | DESIGNED BY | GCL |
| ELEV. | 242.564 (LOCAL SURVEY)                       | DRAWN BY    | JGW |
| B.M.2 | S.E. BOLT ON PED. S. OF R/R W. OF S/B BRIDGE | CHECKED BY  | SSR |
| ELEV. | 233.125 (LOCAL SURVEY)                       | APPROVED BY | MBL |
| 1     | ISSUED FOR TENDER                            | 05/08/12    | JGW |
| 0     | ISSUED FOR REVIEW                            | 05/01/12    | JGW |
| NO.   | REVISIONS                                    | DATE        | BY  |

|                           |             |
|---------------------------|-------------|
| DATE                      | MAY 8, 2012 |
| RELEASER FOR CONSTRUCTION |             |
| HOR. SCALE                | AS SHOWN    |
| VERTICAL                  | AS SHOWN    |

**DILLON CONSULTING**

ENGINEER'S SEAL  
PROVINCE OF MANITOBA  
G.C. LOEPPKY  
MAY 8, 2012  
Member 24656  
REGISTERED PROFESSIONAL ENGINEER  
CONSULTANT PROJECT NO.  
12-5995

**THE CITY OF WINNIPEG**  
PUBLIC WORKS DEPARTMENT  
Winnipeg  
2012 BRIDGE MAINTENANCE PROGRAM  
ROUTE 20 KEEWATIN OVERPASS  
EXPANSION JOINT #3 - EXISTING  
CITY DRAWING NUMBER  
B123-12-07-R1  
SHEET 7 OF 15  
BID OPP. NO.  
363-2012