



EXISTING EXPANSION JOINT #4
SCALE 1:20

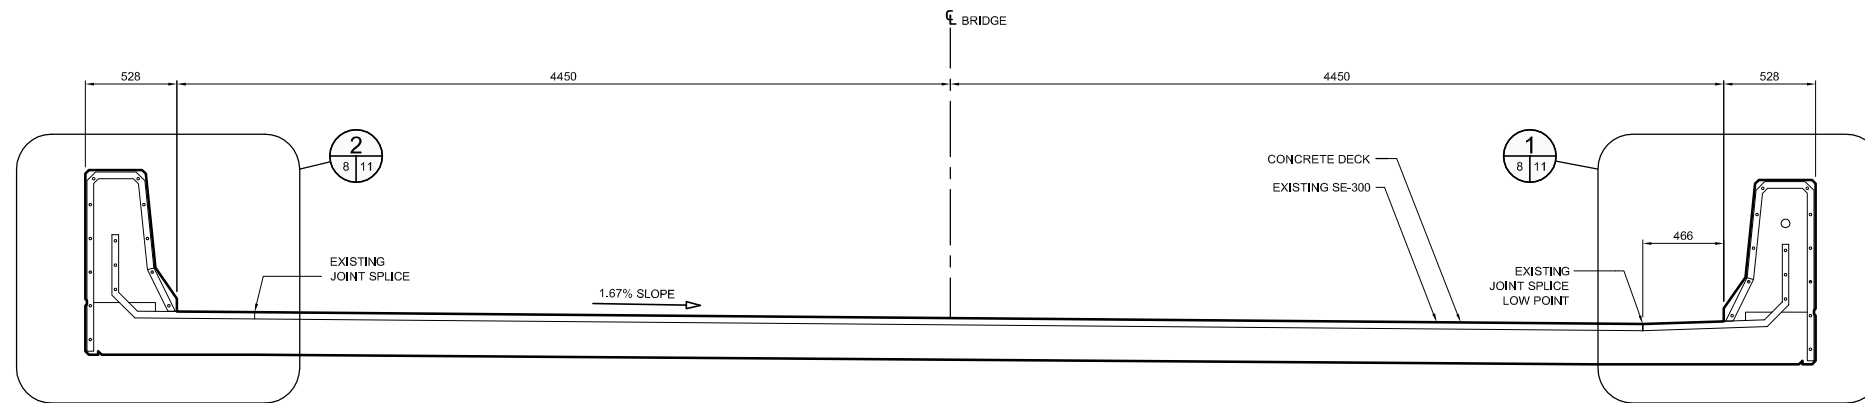

A SECTION
1:20

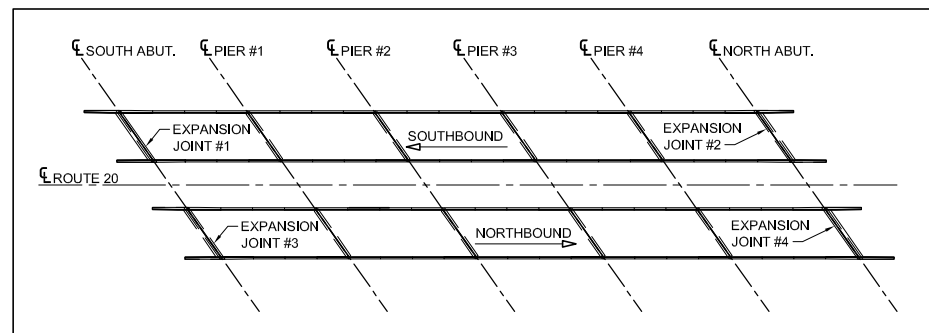


KEY PLAN
SCALE 1:750

APEGM
Certificate of Authorization
Dillon Consulting Limited (MB)
No. 1789 Date: May 8, 2012

DRAWING REDUCED
NOT TO SCALE

B.M.1 ELEV. 242.564 (LOCAL SURVEY)	DESIGNED BY GCL
B.M.2 ELEV. 233.125 (LOCAL SURVEY)	DRAWN BY JGW
	CHECKED BY SSR
	APPROVED BY MBL
1 ISSUED FOR TENDER 05/08/12 JGW	HOR. SCALE AS SHOWN
0 ISSUED FOR REVIEW 05/01/12 JGW	VERTICAL AS SHOWN
NO. REVISIONS	DATE BY
	DATE MAY 8, 2012

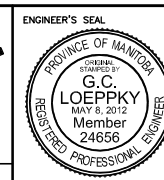

THE CITY OF WINNIPEG
PUBLIC WORKS DEPARTMENT

2012 BRIDGE MAINTENANCE PROGRAM
ROUTE 20 KEEWATIN OVERPASS

EXPANSION JOINT #4 - EXISTING

CITY DRAWING NUMBER
B123-12-09-R1
SHEET 9 OF 15

BID OPP. NO.
363-2012

CONSULTANT PROJECT NO.
12-5995