


B SIZE 11" X 17" (279mm x 432mm)

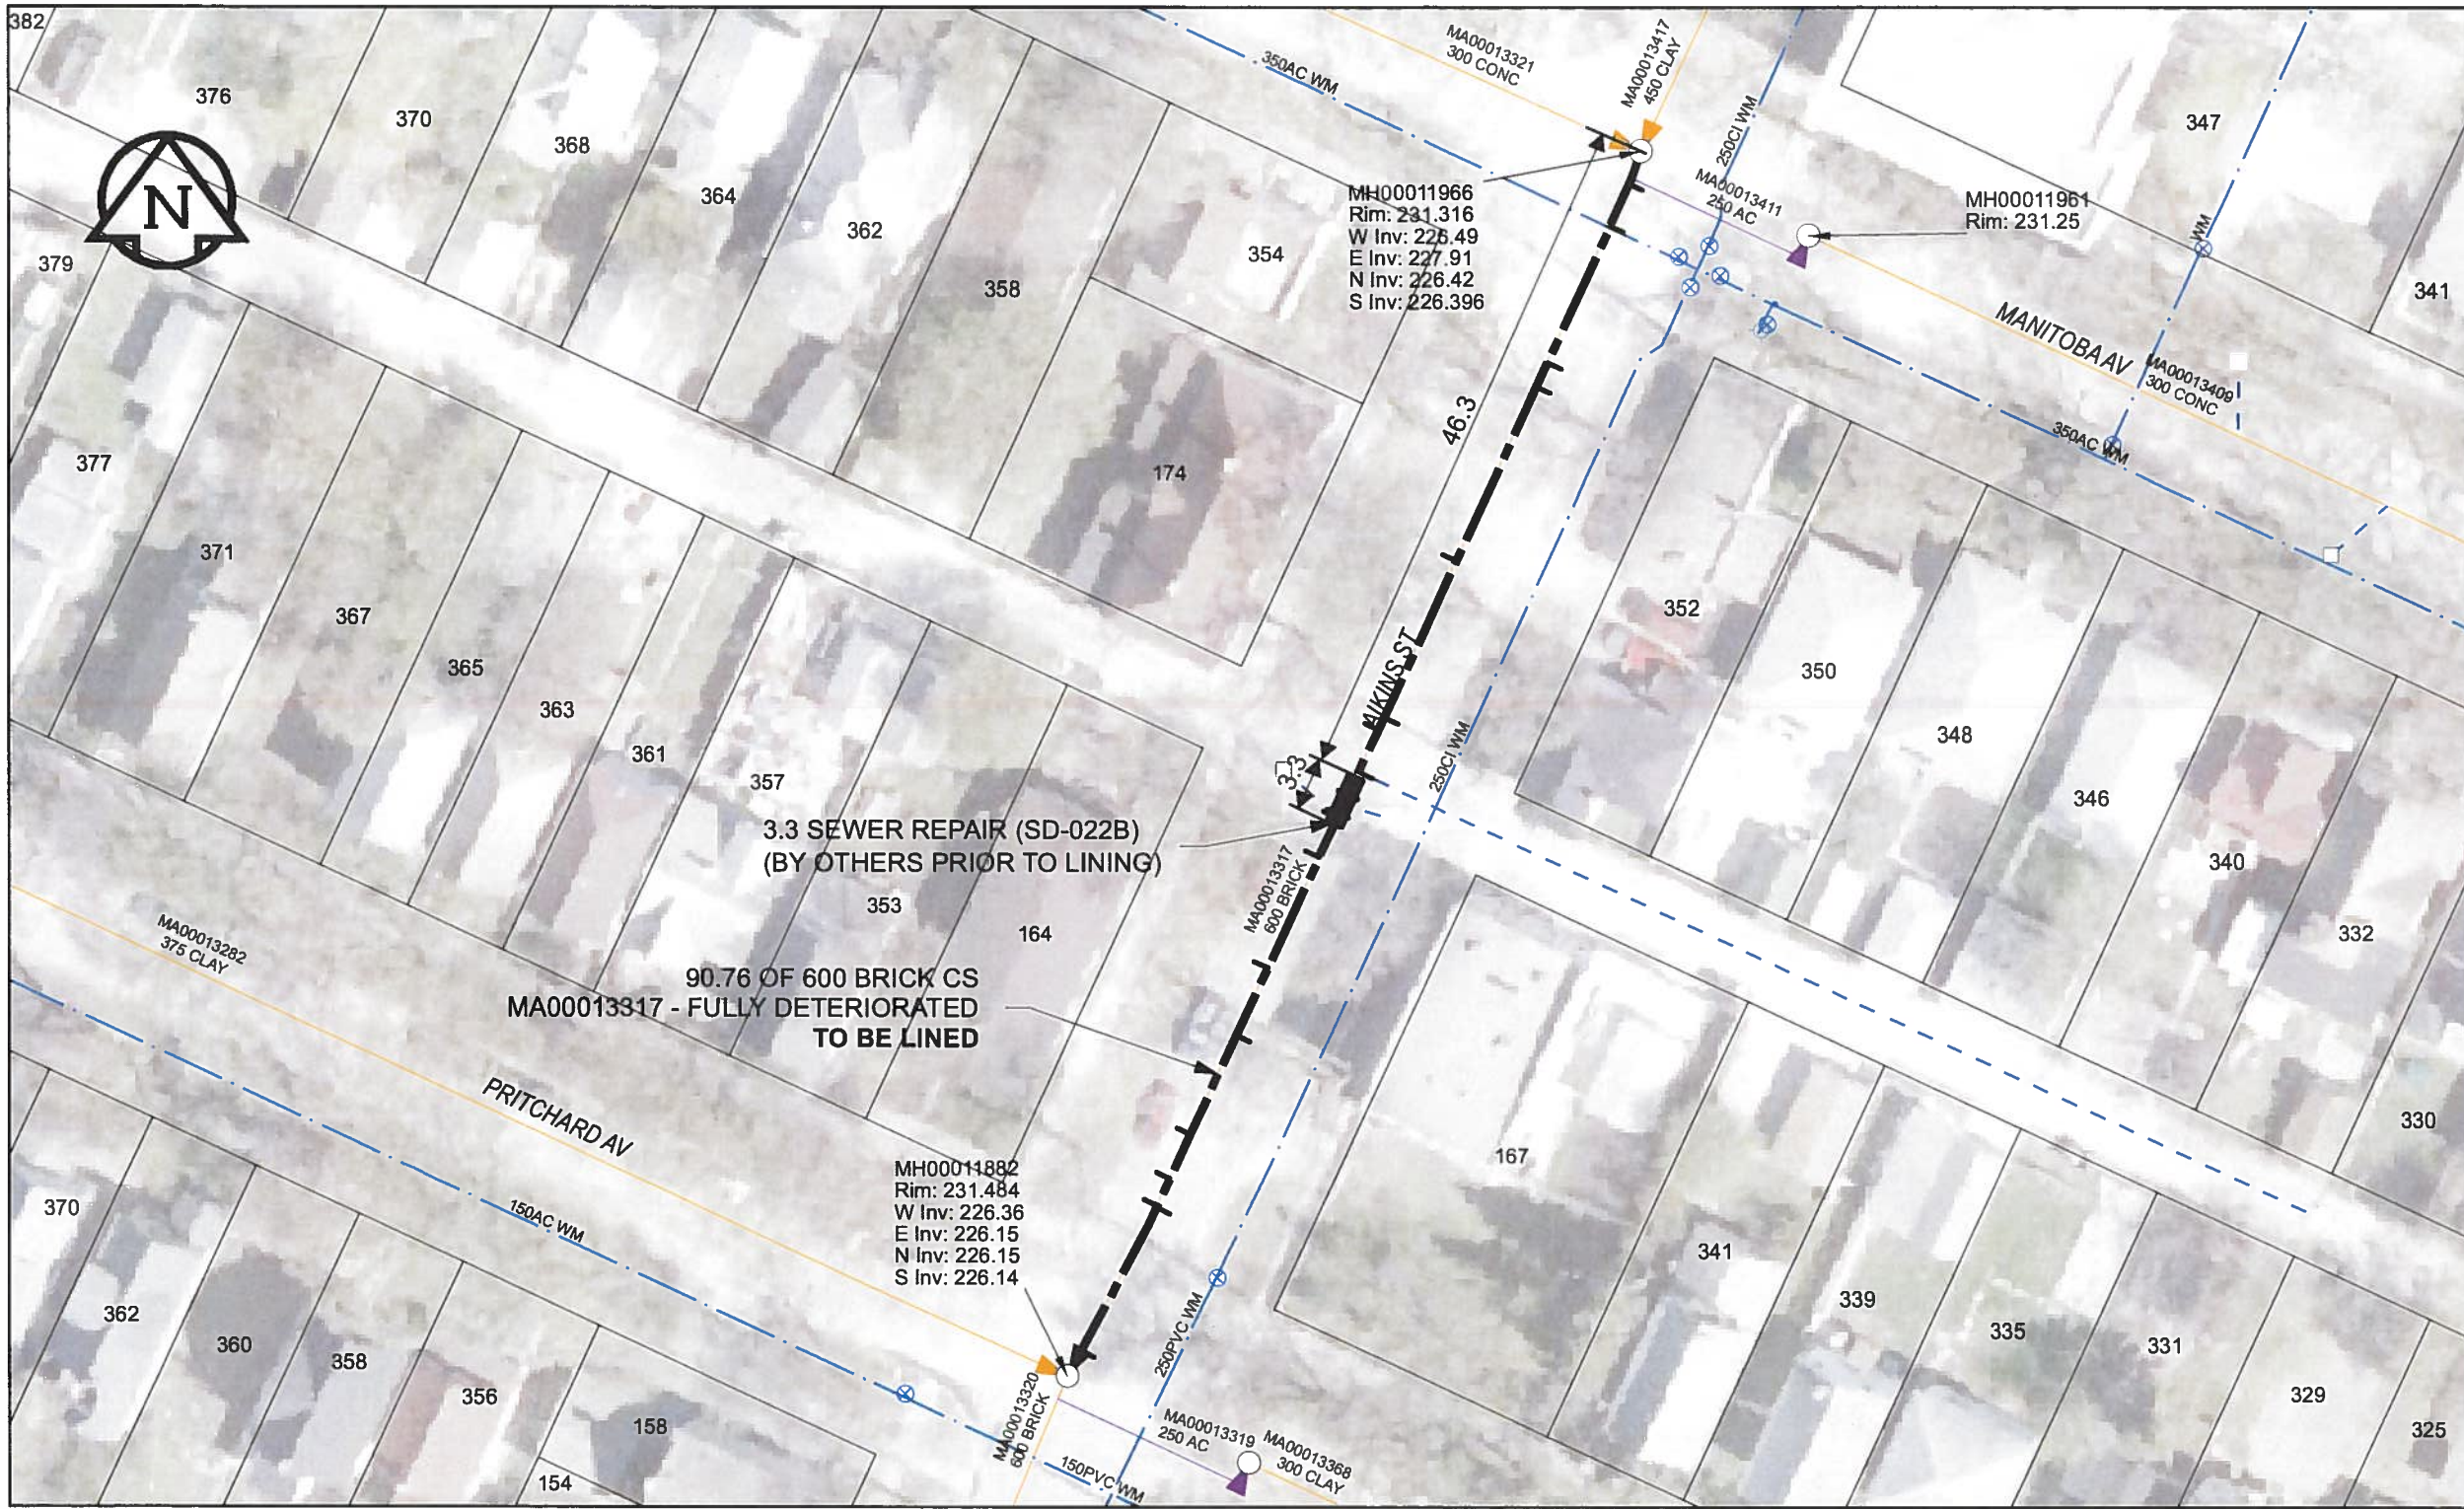

SEWER JUNCTION INFORMATION			
REF MH*	DIST FROM* REF MH	SIZE*	CLOCK AT*
MH00011966	2.3	300Ø	09
MH00011966	5.4	150Ø	10
MH00011966	15.5	150Ø	11
MH00011966	17.3	150Ø	11
MH00011966	30.1	150Ø	02
MH00011966	41.7	150Ø	11
MH00011966	42.6	150Ø	03
MH00011966	45.7	300Ø	11
MH00011966	48.1	150Ø	12
MH00011966	49.1	150Ø	01
MH00011966	52	150Ø	03
MH00011966	60.2	150Ø	01
MH00011966	65.2	150Ø	10
MH00011966	72.5	150Ø	01
MH00011966	75.8	150Ø	01
MH00011966	77.8	150Ø	03
MH00011966	77.9	150Ø	10
MH00011966	88.8	150Ø	11

* JUNCTION INFORMATION FROM VIDEO INSPECTION

WARNING
 IF POWER EQUIPMENT OR EXPLOSIVES ARE TO BE USED FOR EXCAVATION ON THIS PROJECT, THE CONTRACTOR MUST:
 1) NOTIFY THE GAS COMPANY OF THE PROPOSED LOCATION OF EXCAVATION.
 2) TAKE PRECAUTION TO AVOID DAMAGE TO GAS COMPANY INSTALLATIONS.
 SEE PROVINCIAL REGULATION 140/92 FOR DETAILS

APEGM
 Certificate of Authorization
 AECOM Canada Ltd.
 No. 4671 Date: *June 22/12*

METRIC
 WHOLE NUMBERS INDICATE MILLIMETRES
 DECIMALIZED NUMBERS INDICATE METRES
 0 2.5 5 10 15 20
 Meters
 BID OPPORTUNITY NO. 374-2012

AECOM REVIEW DRFT CHK
 FILE NAME: 171.pdf Saved By: JZ

LOCATION APPROVED UNDERGROUND STRUCTURES

SUPR. U/G STRUCTURES COMMITTEE DATE
 NOTE:
 LOCATION OF UNDERGROUND STRUCTURES AS SHOWN ARE BASED ON THE BEST INFORMATION AVAILABLE. BUT NO GUARANTEE IS GIVEN THAT ALL EXISTING UTILITIES ARE SHOWN OR THAT THE GIVEN LOCATIONS ARE EXACT. CONFIRMATION OF EXISTENCE AND EXACT LOCATION OF ALL SERVICES MUST BE OBTAINED FROM THE INDIVIDUAL UTILITIES BEFORE PROCEEDING WITH CONSTRUCTION.

Can-Net GPS Reference Station WINN/810			
NO.	REVISIONS	YY/MM/DD	BY
0	ISSUED FOR CONSTRUCTION	12/06/18	JZ



DESIGNED BY	ALD	CHECKED BY	<i>cm</i>
DRAWN BY	JZ	APPROVED BY	<i>BSW</i>
HOR. SCALE	1:500	RELEASED FOR CONSTRUCTION	<i>BSW</i>
VERT. SCALE	N/A	DATE	<i>12/06/25</i>
DATE	<i>12/06/25</i>	DATE	<i>June 26/12</i>

PROFESSIONAL'S SEAL
 PROVINCE OF MANITOBA

 K. FITCHETT
 REGISTERED ENGINEER
 CONSULTANT DRAWING NO.
 60250984-01-C-171-R0X.mxd



THE CITY OF WINNIPEG WATER AND WASTE DEPARTMENT

2012 SEWER RENEWALS BY CIPP LINING CONTRACT 9 AIKINS ST (CL)
 MH AT MANITOBA AV TO MH AT PRITCHARD AV

SHEET 01 OF 84	REV 0
CITY DRAWING NUMBER	10171