


B SIZE 11" X 17" (279mm x 432mm)

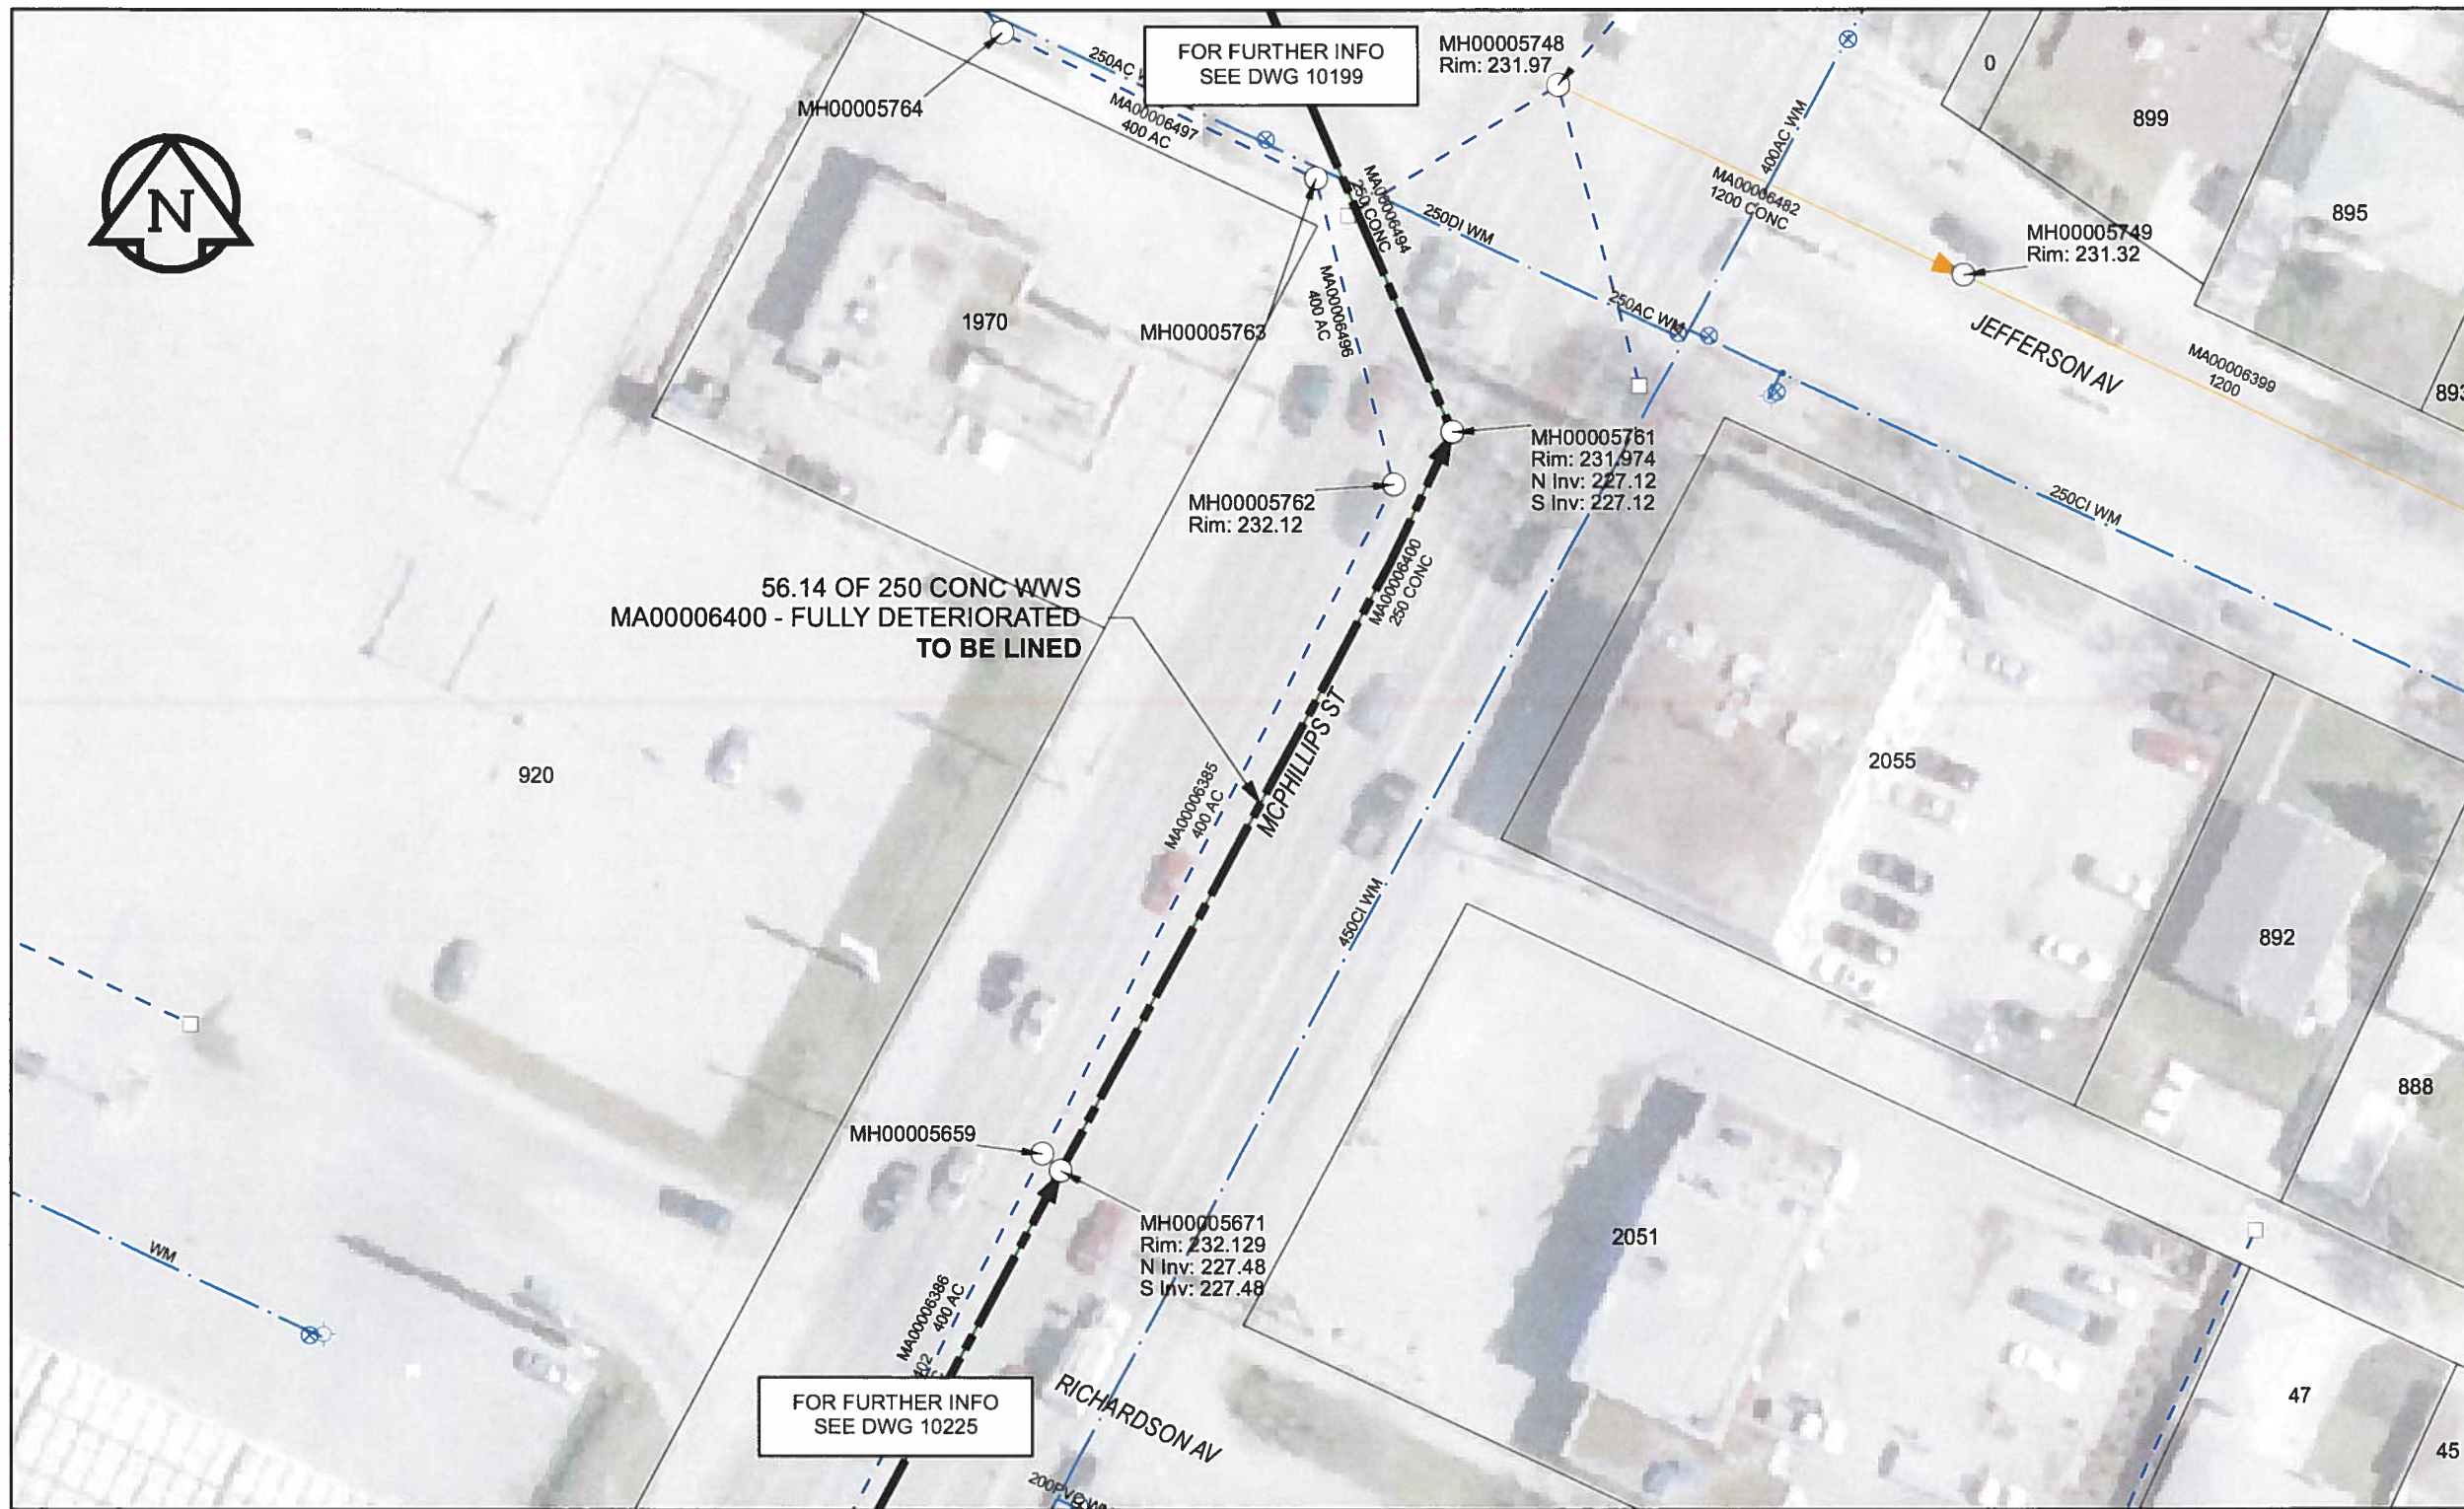

**WARNING**  
 IF POWER EQUIPMENT OR EXPLOSIVES ARE TO BE USED FOR EXCAVATION ON THIS PROJECT, THE CONTRACTOR MUST:  
 1) NOTIFY THE GAS COMPANY OF THE PROPOSED LOCATION OF EXCAVATION.  
 2) TAKE PRECAUTION TO AVOID DAMAGE TO GAS COMPANY INSTALLATIONS.  
 SEE PROVINCIAL REGULATION 140/92 FOR DETAILS

**APEGM**  
 Certificate of Authorization  
 AECOM Canada Ltd.  
 No. 4671 Date: June 22/12

**METRIC**  
 WHOLE NUMBERS INDICATE MILLIMETRES  
 DECIMALIZED NUMBERS INDICATE METRES  
 0 2.5 5 10 15 20  
 Meters  
 BID OPPORTUNITY NO. 374-2012

AECOM REVIEW DRFT CHK AD  
 FILE NAME: 226.pdf Saved By: JZ

**LOCATION APPROVED UNDERGROUND STRUCTURES**

SUPR. U/G STRUCTURES COMMITTEE DATE

**NOTE:**  
 LOCATION OF UNDERGROUND STRUCTURES AS SHOWN ARE BASED ON THE BEST INFORMATION AVAILABLE. BUT NO GUARANTEE IS GIVEN THAT ALL EXISTING UTILITIES ARE SHOWN OR THAT THE GIVEN LOCATIONS ARE EXACT. CONFIRMATION OF EXISTENCE AND EXACT LOCATION OF ALL SERVICES MUST BE OBTAINED FROM THE INDIVIDUAL UTILITIES BEFORE PROCEEDING WITH CONSTRUCTION.

Can-Net GPS Reference Station WINN/810			
NO.	REVISIONS	YY/MM/DD	BY
0	ISSUED FOR CONSTRUCTION	12/06/18	JZ

<b>AECOM</b>			
DESIGNED BY	ALD	CHECKED BY	cm
DRAWN BY	JZ	APPROVED BY	brw
HOR. SCALE	1:500	RELEASED FOR CONSTRUCTION	<i>[Signature]</i>
VERT. SCALE	N/A	DATE	12/06/12

PROFESSIONAL'S SEAL  
 PROVINCE OF MANITOBA  
*[Signature]*  
 K. FITCHETT  
 REGISTERED ENGINEER  
 CONSULTANT DRAWING NO. 60250984-01-C-226-R0X.mxd

 <b>THE CITY OF WINNIPEG</b> <b>WATER AND WASTE DEPARTMENT</b>	<b>2012 SEWER RENEWALS</b> <b>BY CIPP LINING</b> <b>CONTRACT 9</b> <b>MCPHILLIPS ST</b> 1ST MH N OF RICHARDSON AV TO 1ST MH S OF JEFFERSON AV	SHEET 56 OF 84 CITY DRAWING NUMBER <b>10226</b> REV 0
--	--	---