


B SIZE 11" X 17" (279mm x 432mm)

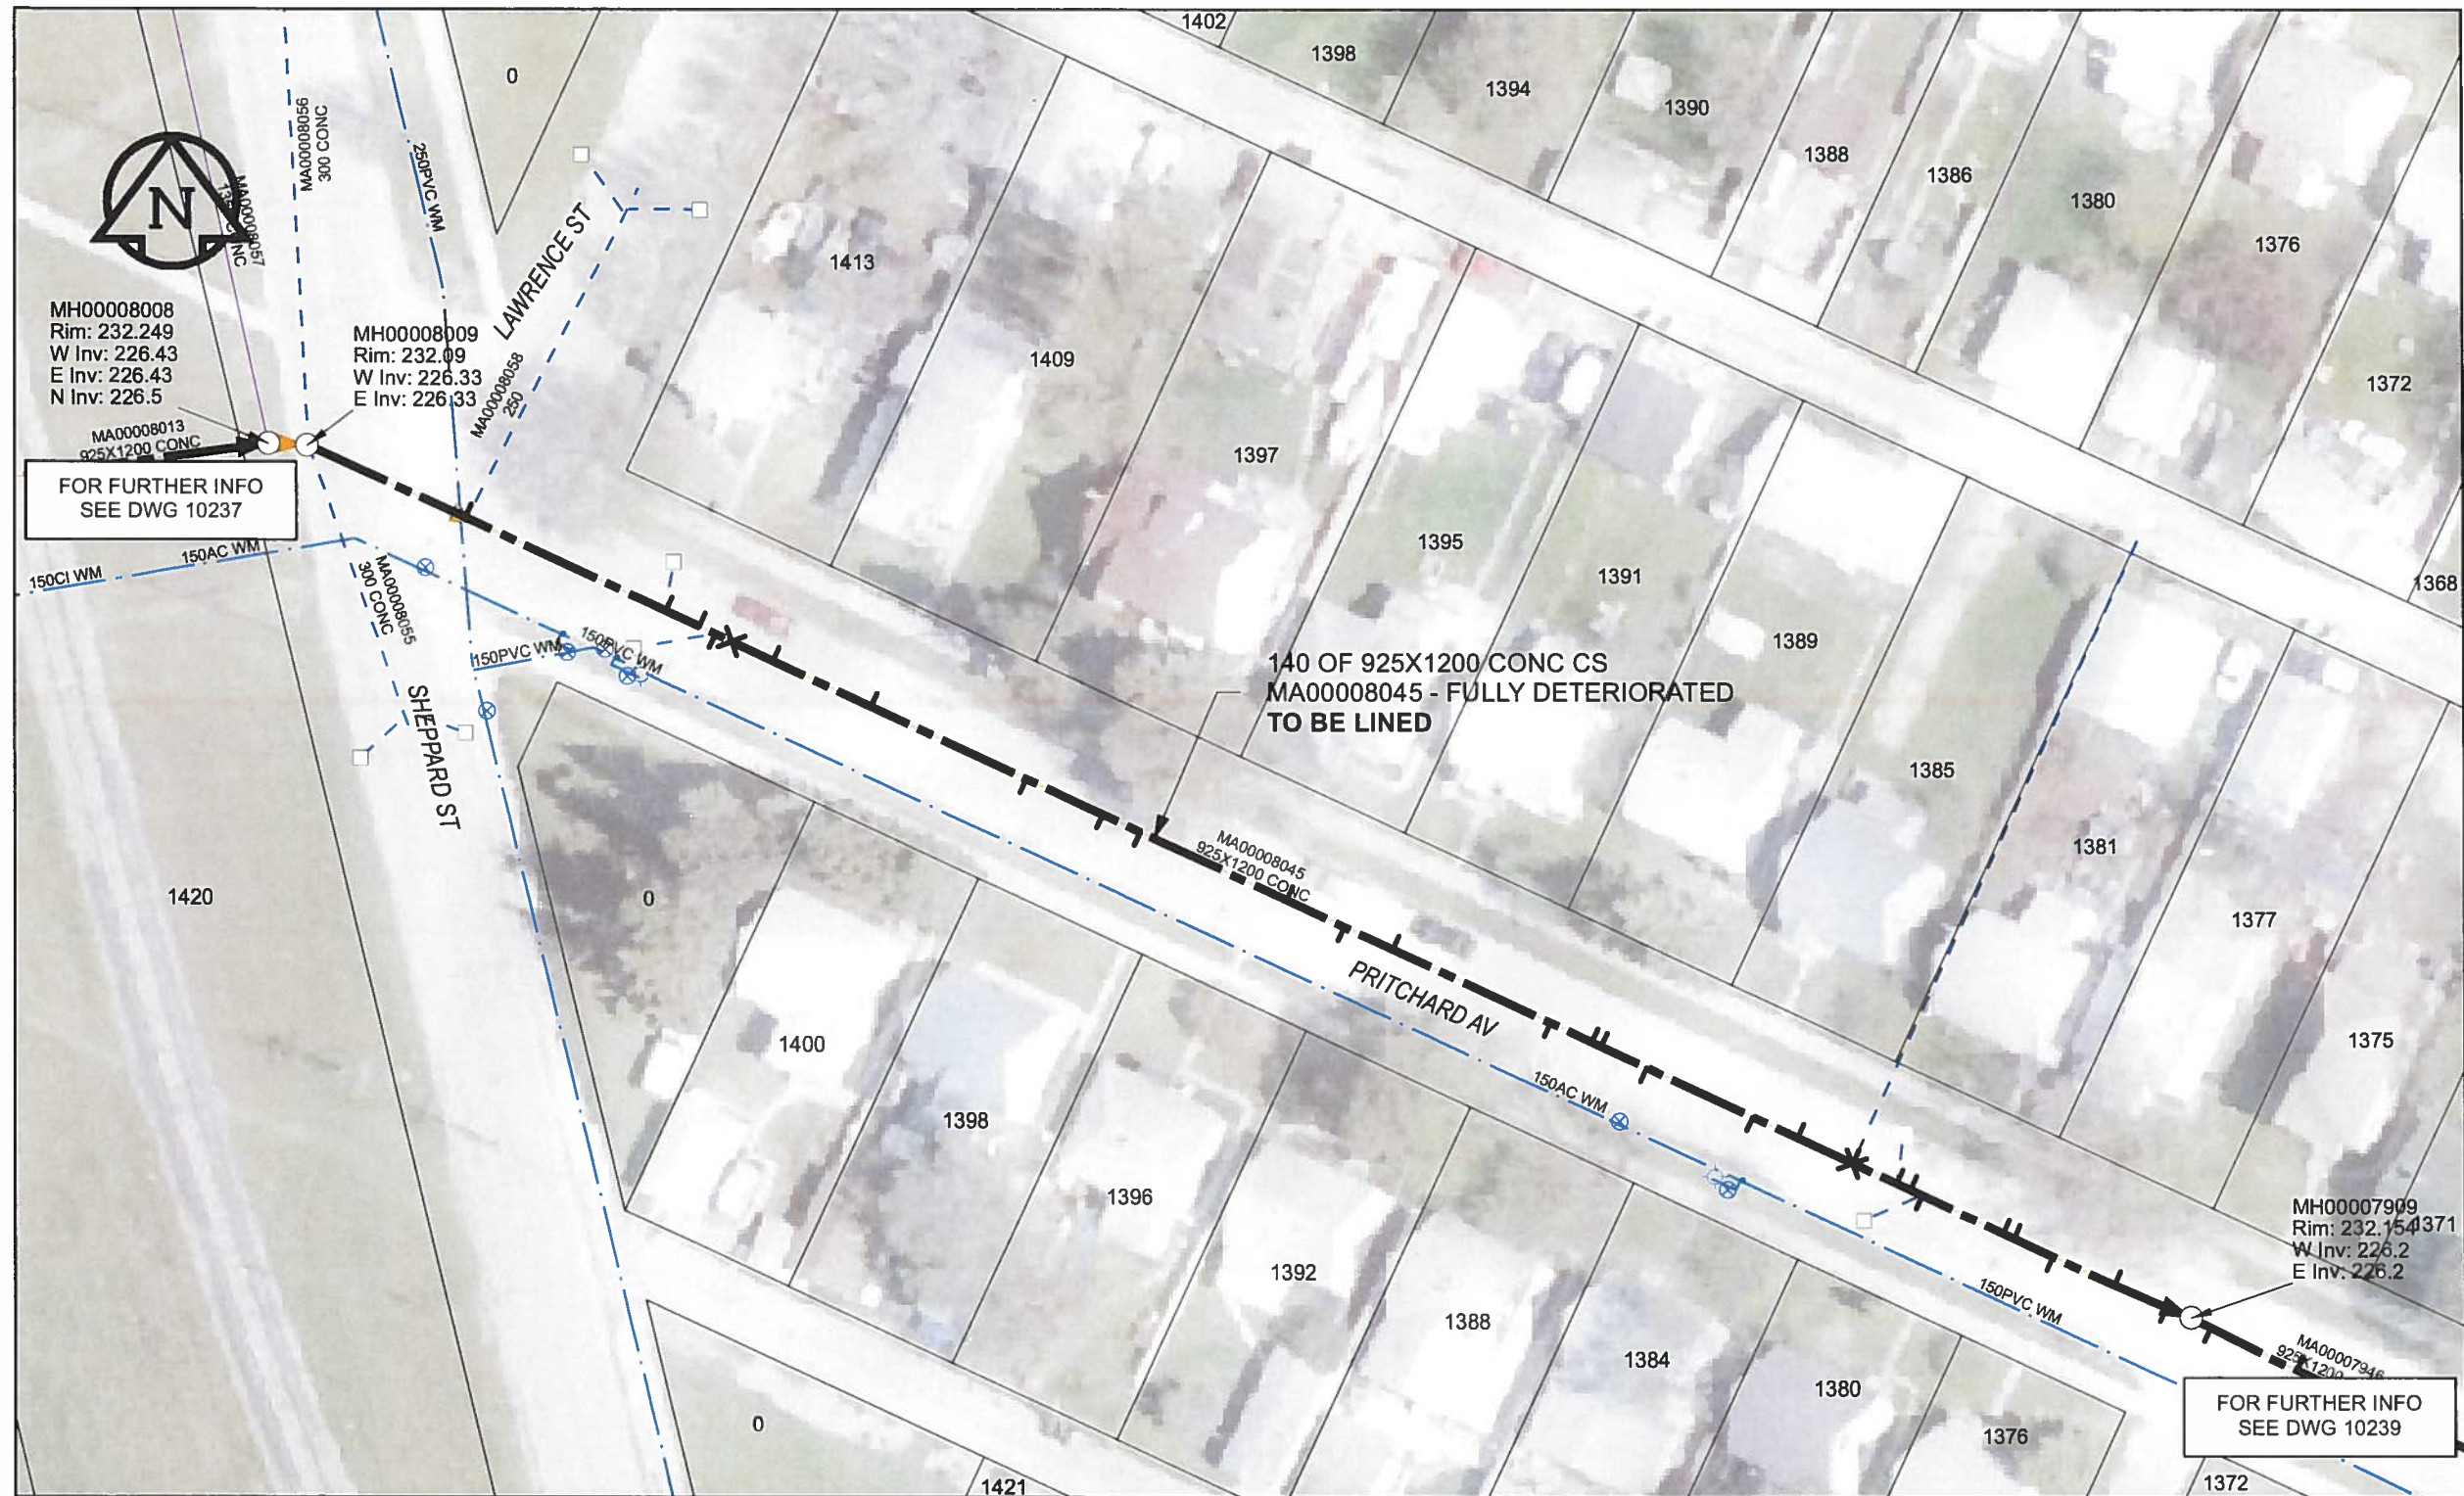

REF MH*	DIST FROM* REF MH	SIZE*	CLOCK AT*
MH00008009	11.7	150Ø	10
MH00008009	26.6	150Ø	11
MH00008009	29.1	150Ø	10
MH00008009	30.3	150Ø	01
MH00008009	31.5	150Ø	12
MH00008009	34.6	150Ø	11
MH00008009	41.9	150Ø	11
MH00008009	53.4	150Ø	01
MH00008009	59.1	150Ø	01
MH00008009	61.9	150Ø	01
MH00008009	72.8	150Ø	11
MH00008009	77.1	150Ø	01
MH00008009	80.7	150Ø	11
MH00008009	92.4	150Ø	01
MH00008009	95.5	150Ø	11
MH00008009	96.2	150Ø	11
MH00008009	99.6	150Ø	01
MH00008009	107.5	150Ø	01
MH00008009	110.8	150Ø	11
MH00008009	114.9	150Ø	11
MH00008009	114.9	150Ø	12
MH00008009	118.2	150Ø	11
MH00008009	119.2	150Ø	11
MH00008009	120.1	150Ø	01
MH00008009	126.1	150Ø	11
MH00008009	126.9	150Ø	11
MH00008009	129.8	150Ø	01
MH00008009	134.4	150Ø	11
MH00008009	138.2	150Ø	01

*JUNCTION INFORMATION FROM VIDEO INSPECTION

WARNING
 IF POWER EQUIPMENT OR EXPLOSIVES ARE TO BE USED FOR EXCAVATION ON THIS PROJECT, THE CONTRACTOR MUST:
 1) NOTIFY THE GAS COMPANY OF THE PROPOSED LOCATION OF EXCAVATION.
 2) TAKE PRECAUTION TO AVOID DAMAGE TO GAS COMPANY INSTALLATIONS.
 SEE PROVINCIAL REGULATION 140/92 FOR DETAILS

AECOM
 Certificate of Authorization
 AECOM Canada Ltd.
 No. 4671 Date: June 21/12

METRIC
 WHOLE NUMBERS INDICATE MILLIMETRES
 DECIMALIZED NUMBERS INDICATE METRES
 0 2.5 5 10 15 20
 Meters

BID OPPORTUNITY NO. 374-2012

AECOM REVIEW DRFT CHK AD
 FILE NAME: 238.pdf Saved By: JZ

LOCATION APPROVED UNDERGROUND STRUCTURES

SUPR. U/G STRUCTURES	DATE

NOTE:
 LOCATION OF UNDERGROUND STRUCTURES AS SHOWN ARE BASED ON THE BEST INFORMATION AVAILABLE. BUT NO GUARANTEE IS GIVEN THAT ALL EXISTING UTILITIES ARE SHOWN OR THAT THE GIVEN LOCATIONS ARE EXACT. CONFIRMATION OF EXISTENCE AND EXACT LOCATION OF ALL SERVICES MUST BE OBTAINED FROM THE INDIVIDUAL UTILITIES BEFORE PROCEEDING WITH CONSTRUCTION.

Can-Net GPS Reference Station WINN/810

NO.	REVISIONS	YY/MM/DD	BY
0	ISSUED FOR CONSTRUCTION	12/06/18	JZ

AECOM

DESIGNED BY	ALD	CHECKED BY	CM
DRAWN BY	JZ	APPROVED BY	BTW
HOR. SCALE	1:500	RELEASED FOR CONSTRUCTION	
VERT. SCALE	N/A	DATE	12/06/25

PROFESSIONAL'S SEAL
 PROVINCE OF MANITOBA
 K. FITCHETT
 REGISTERED ENGINEER
 CONSULTANT DRAWING NO. 60250984-01-C-233-RJX.mxd

THE CITY OF WINNIPEG WATER AND WASTE DEPARTMENT

2012 SEWER RENEWALS BY CIPP LINING CONTRACT 9 PRITCHARD AV
 MH AT SHEPPARD ST (W OF CL) TO 1ST MH E OF SHEPPARD ST

SHEET 68 OF 84
 CITY DRAWING NUMBER 10238 REV 0