
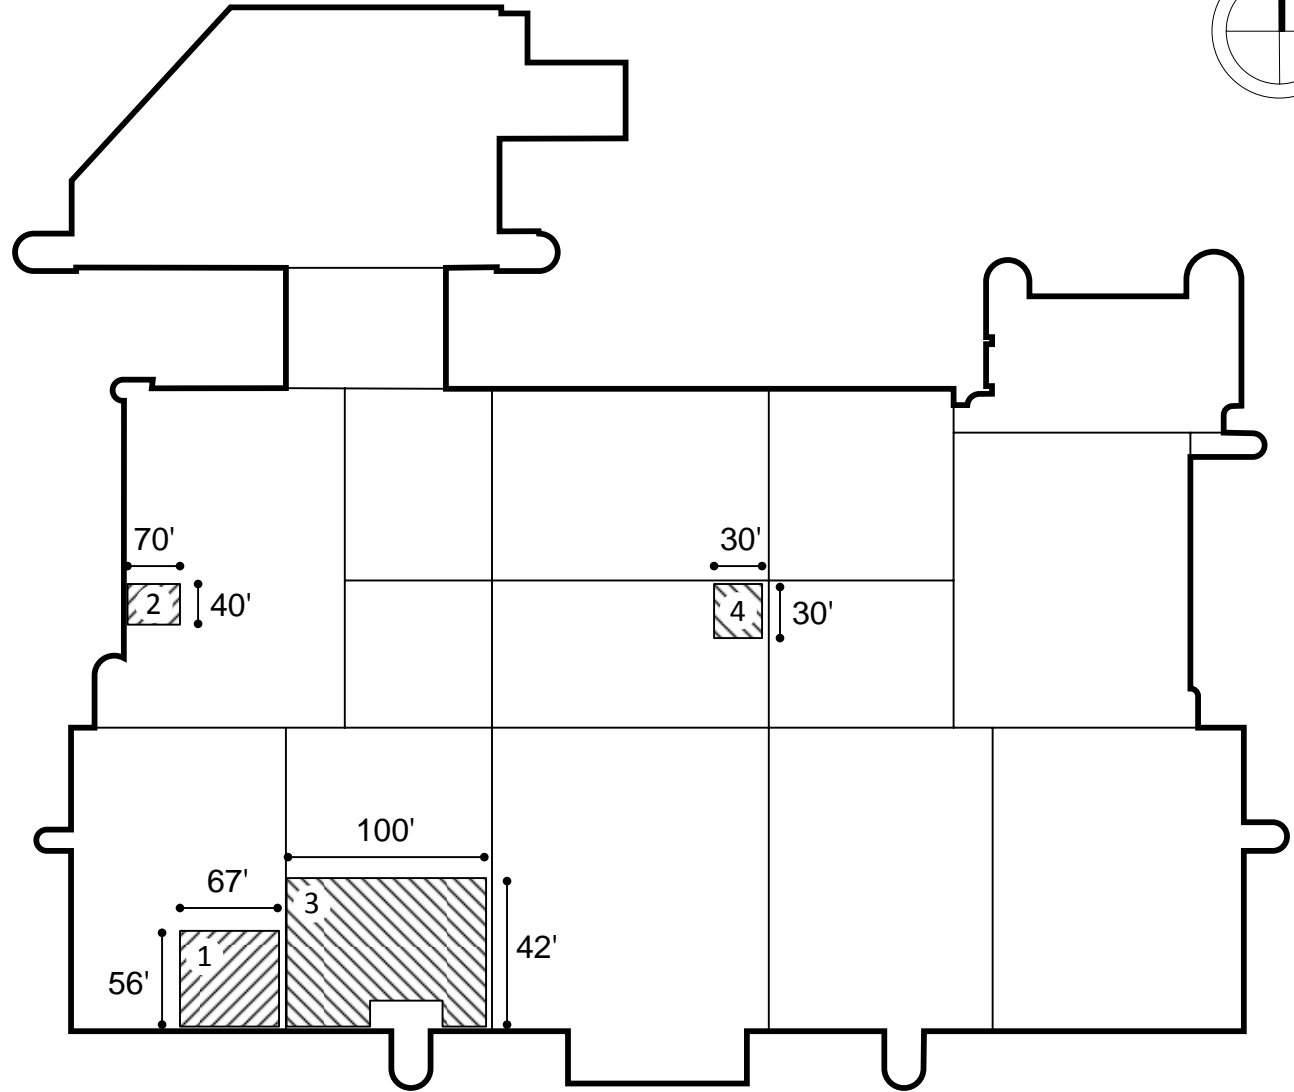


NOTE:

- .01 Contractor is responsible for site verification of all dimensions
- .02 Drawing is not to be scaled for estimating purposes
- .03 All areas given are approximate
- .04 Contractor is responsible for removal and reinstallation of any obstructions such as drains, ducts, conduits, vents, AC components, etc.

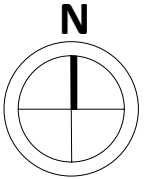

LEGEND

Building A, Track G:

- ROOF AREA 1: Approx 3,000 sq ft
- ROOF AREA 2: Approx 2,800 sq ft
- ROOF AREA 3: Approx 4,200 sq ft
- ROOF AREA 4: Approx 900 sq ft



CITY OF WINNIPEG
 TRANSIT DEPARTMENT
 421 OSBORNE STREET
 WINNIPEG, MB R3L 2A2

PROJECT PROVISION OF ROOF REPLACEMENT AT WINNIPEG TRANSIT DEPARTMENT, 421 OSBORNE ST			SHEET TITLE ROOF REPLACEMENT BUILDING A	
DRAWN BY TVD	CHECKED BY PN	DATE 2012-05-29	SCALE NTS	SHEET NO A-1
eFILE 388-2012_Drawing_A-1-R1			PROJECT No 388-2012	