


Drawing Title:

# CONIFEROUS TREE PLANTING (PARKS)

Drawing No:

## SCD-515

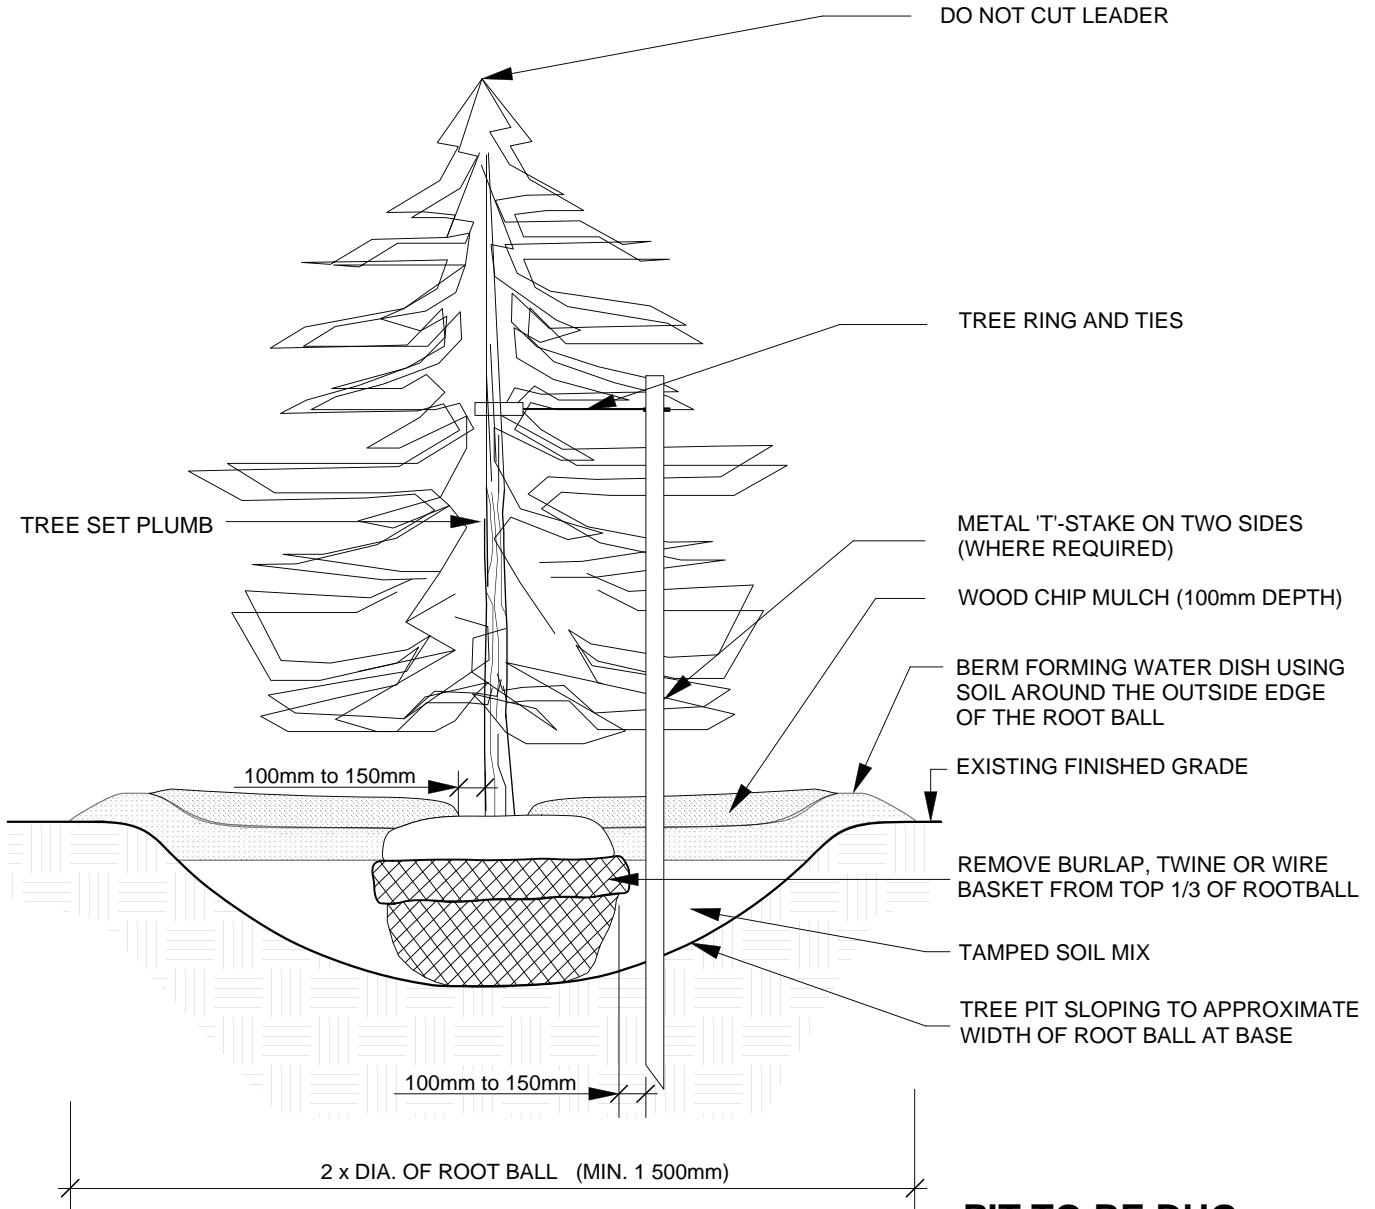

**PIT TO BE DUG  
WITH BACKHOE  
NOT TREE SPADE**

DIMENSIONS SHOWN ARE IN MILLIMETRES UNLESS OTHERWISE SPECIFIED

REVISION:

DATE: January 12, 2012

SCALE: N.T.S.

DRAWN BY: SP

The City of Winnipeg  
Planning, Property and Development Department  
Planning and Land Use Division  
Unit 15 - 30 Fort Street, Winnipeg, MB, R3C 4X5

