




# THE CITY OF WINNIPEG

WATER AND WASTE DEPARTMENT

## WAVERLEY INTERCEPTOR SEWER NORTH LEG PHASE 6


BID OPPORTUNITY No. 48-2012

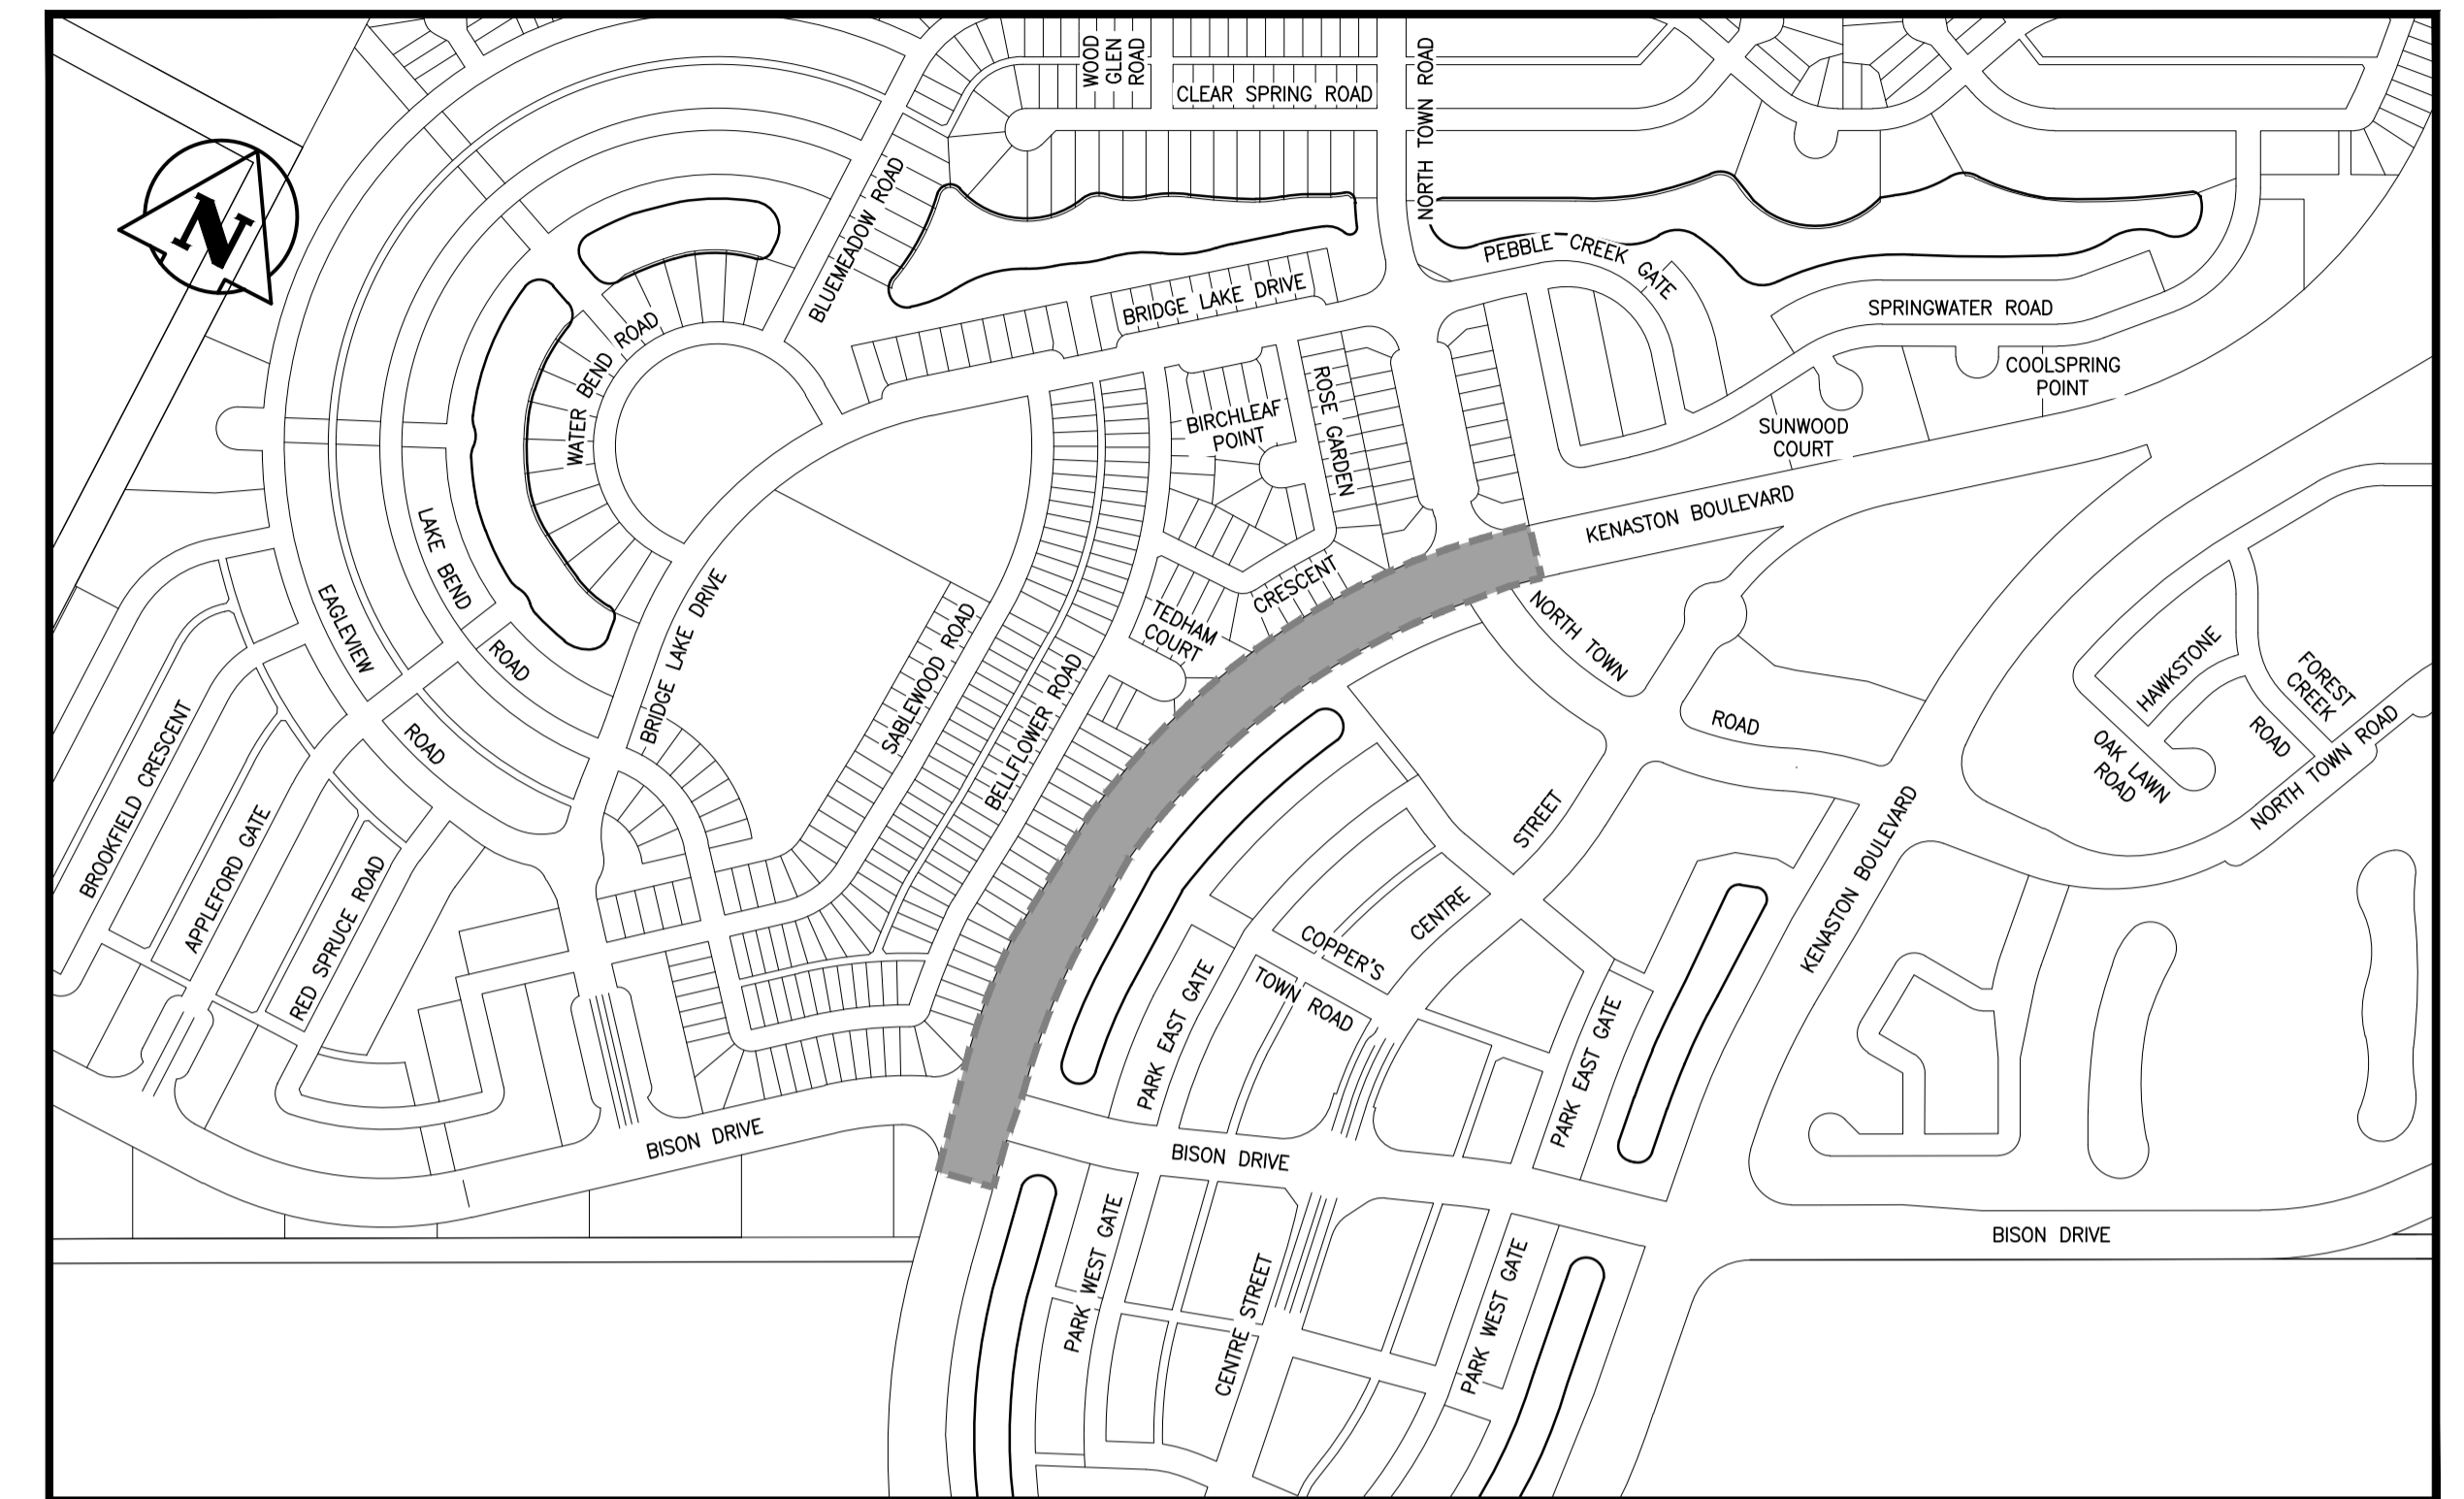

### DRAWING INDEX

CITY DWG. NO.	CONSULTANT DWG. NO.	TITLE
	C-001	TITLE PAGE AND DRAWING LIST
9990	C-201	KENASTON BLVD. SOUTHBOUND - FROM BISON DRIVE TO 200m NORTH OF BISON DRIVE
9991	C-202	KENASTON BLVD. SOUTHBOUND - FROM 200m NORTH OF BISON DRIVE TO 200m SOUTH OF NORTH TOWN ROAD
9992	C-203	KENASTON BLVD. SOUTHBOUND - FROM 200m SOUTH OF NORTH TOWN ROAD TO NORTH TOWN ROAD

SHEET	1 OF 4
SHEET	2 OF 4
SHEET	3 OF 4
SHEET	4 OF 4

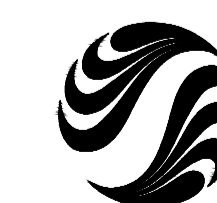

Stantec

**Stantec Consulting Ltd.**

WINNIPEG

MANITOBA