




# THE CITY OF WINNIPEG

WATER AND WASTE DEPARTMENT

BID OPPORTUNITY NO. 487-2012

## NEWPCC Secondary Clarifiers 7 to 10 Rehabilitation

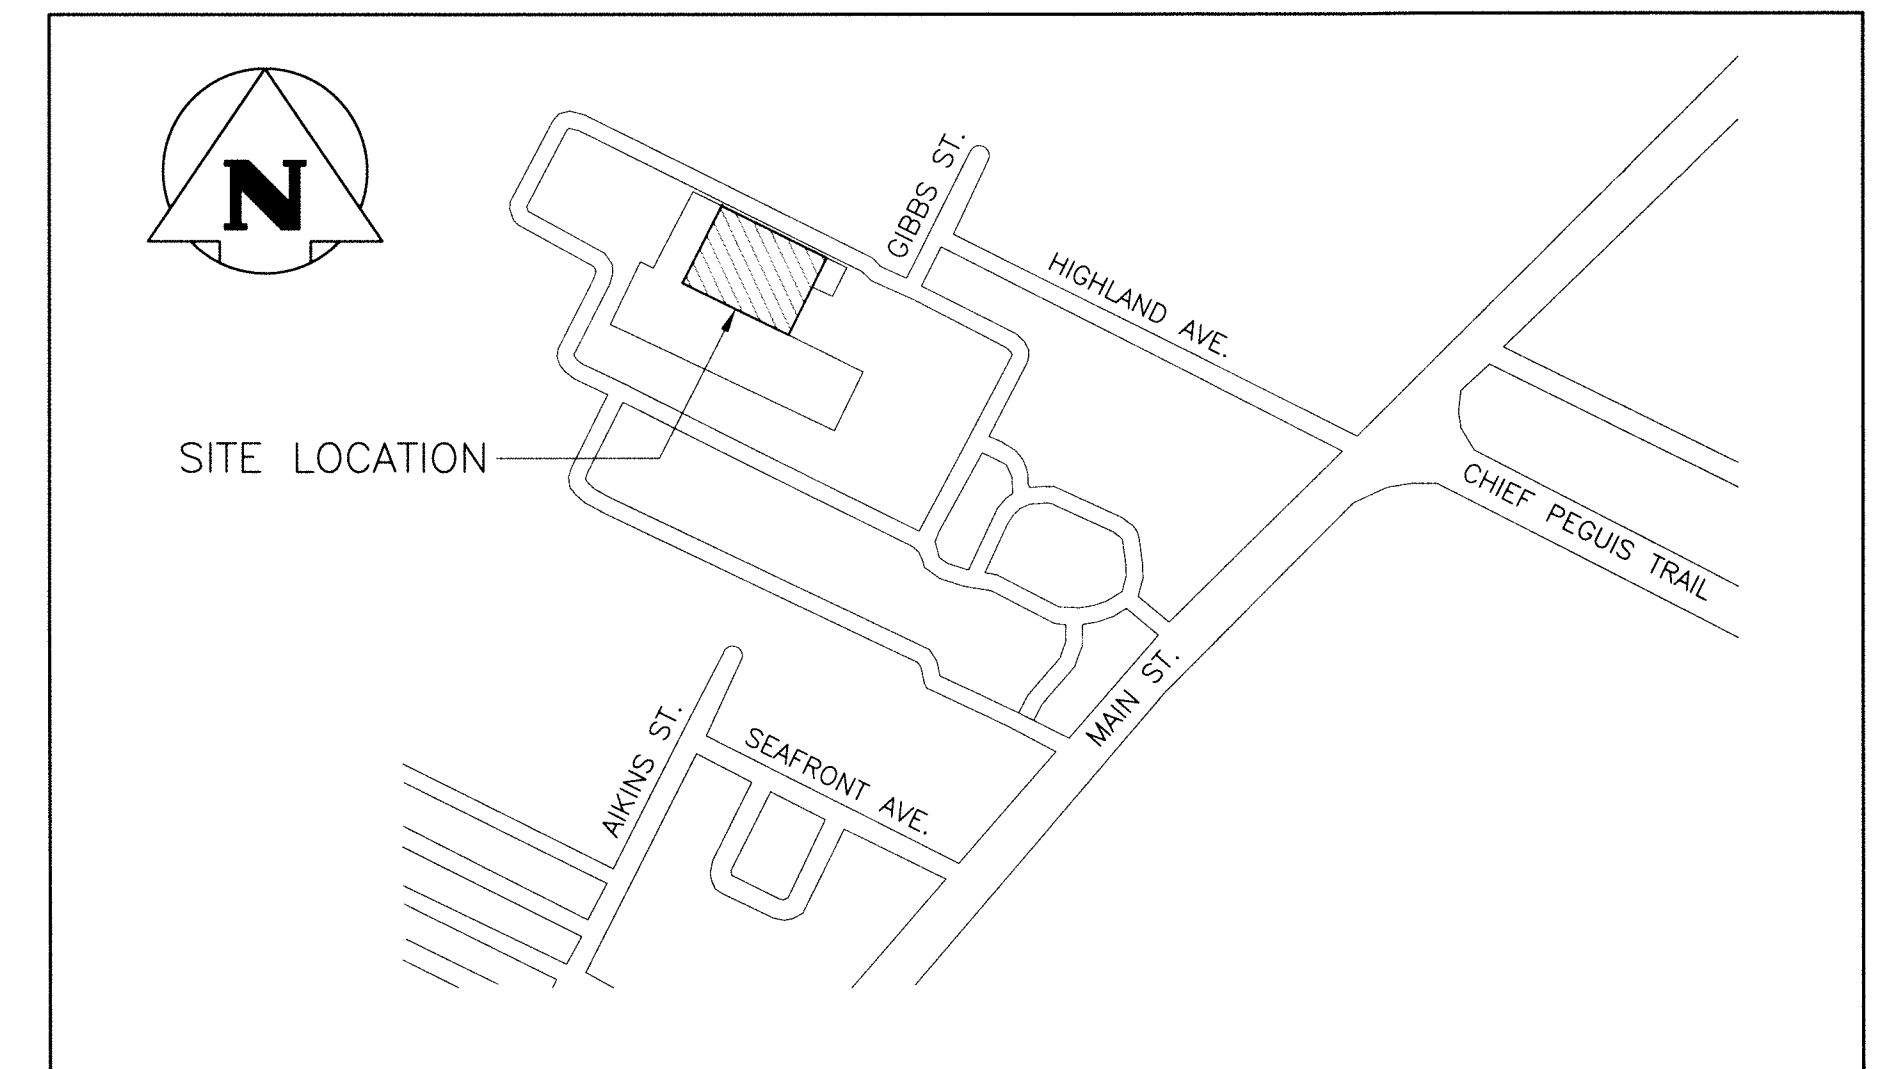

<u>CITY DRAWING NO.</u>	<u>CONSULTANT DRAWING NO.</u>	<u>TITLE</u>
1-0101S-D0001-001		COVER SHEET
		<u>STRUCTURAL</u>
1-0101S-S0001-001	S01	GENERAL ARRANGEMENT
1-0101S-S0002-001	S02	GENERAL NOTES
1-0101S-S0003-001	S03	SECONDARY CLARIFIER 7 PLAN
1-0101S-S0004-001	S04	SECONDARY CLARIFIER 8 PLAN
1-0101S-S0005-001	S05	SECONDARY CLARIFIER 9 PLAN
1-0101S-S0006-001	S06	SECONDARY CLARIFIER 10 PLAN
1-0101S-S0007-001	S07	WEIR & WEAR PLATES DETAILS
1-0101S-S0008-001	S08	SLUDGE COLLECTOR PLAN, SECTIONS & DETAILS
1-0101S-S0009-001	S09	SLUDGE COLLECTOR SECTIONS & DETAILS
1-0101S-S0010-001	S10	COUNTERWEIGHT ASSEMBLY SECTIONS & DETAILS

RELEASED FOR CONSTRUCTION BY:

\_\_\_\_\_  
WATER & WASTE DEPARTMENT PROJECT ENGINEER

DATE: \_\_\_\_\_



CITY DWG. NO.: 1-0101S-D0001-001