


B SIZE - 279mm x 432mm

General DWG\1-0630M-A0031-001-00.dwg

LAST SAVE: 2012/07/27 - 8:05am
 PATH: M:\508955\4ENG\481&c\DD -

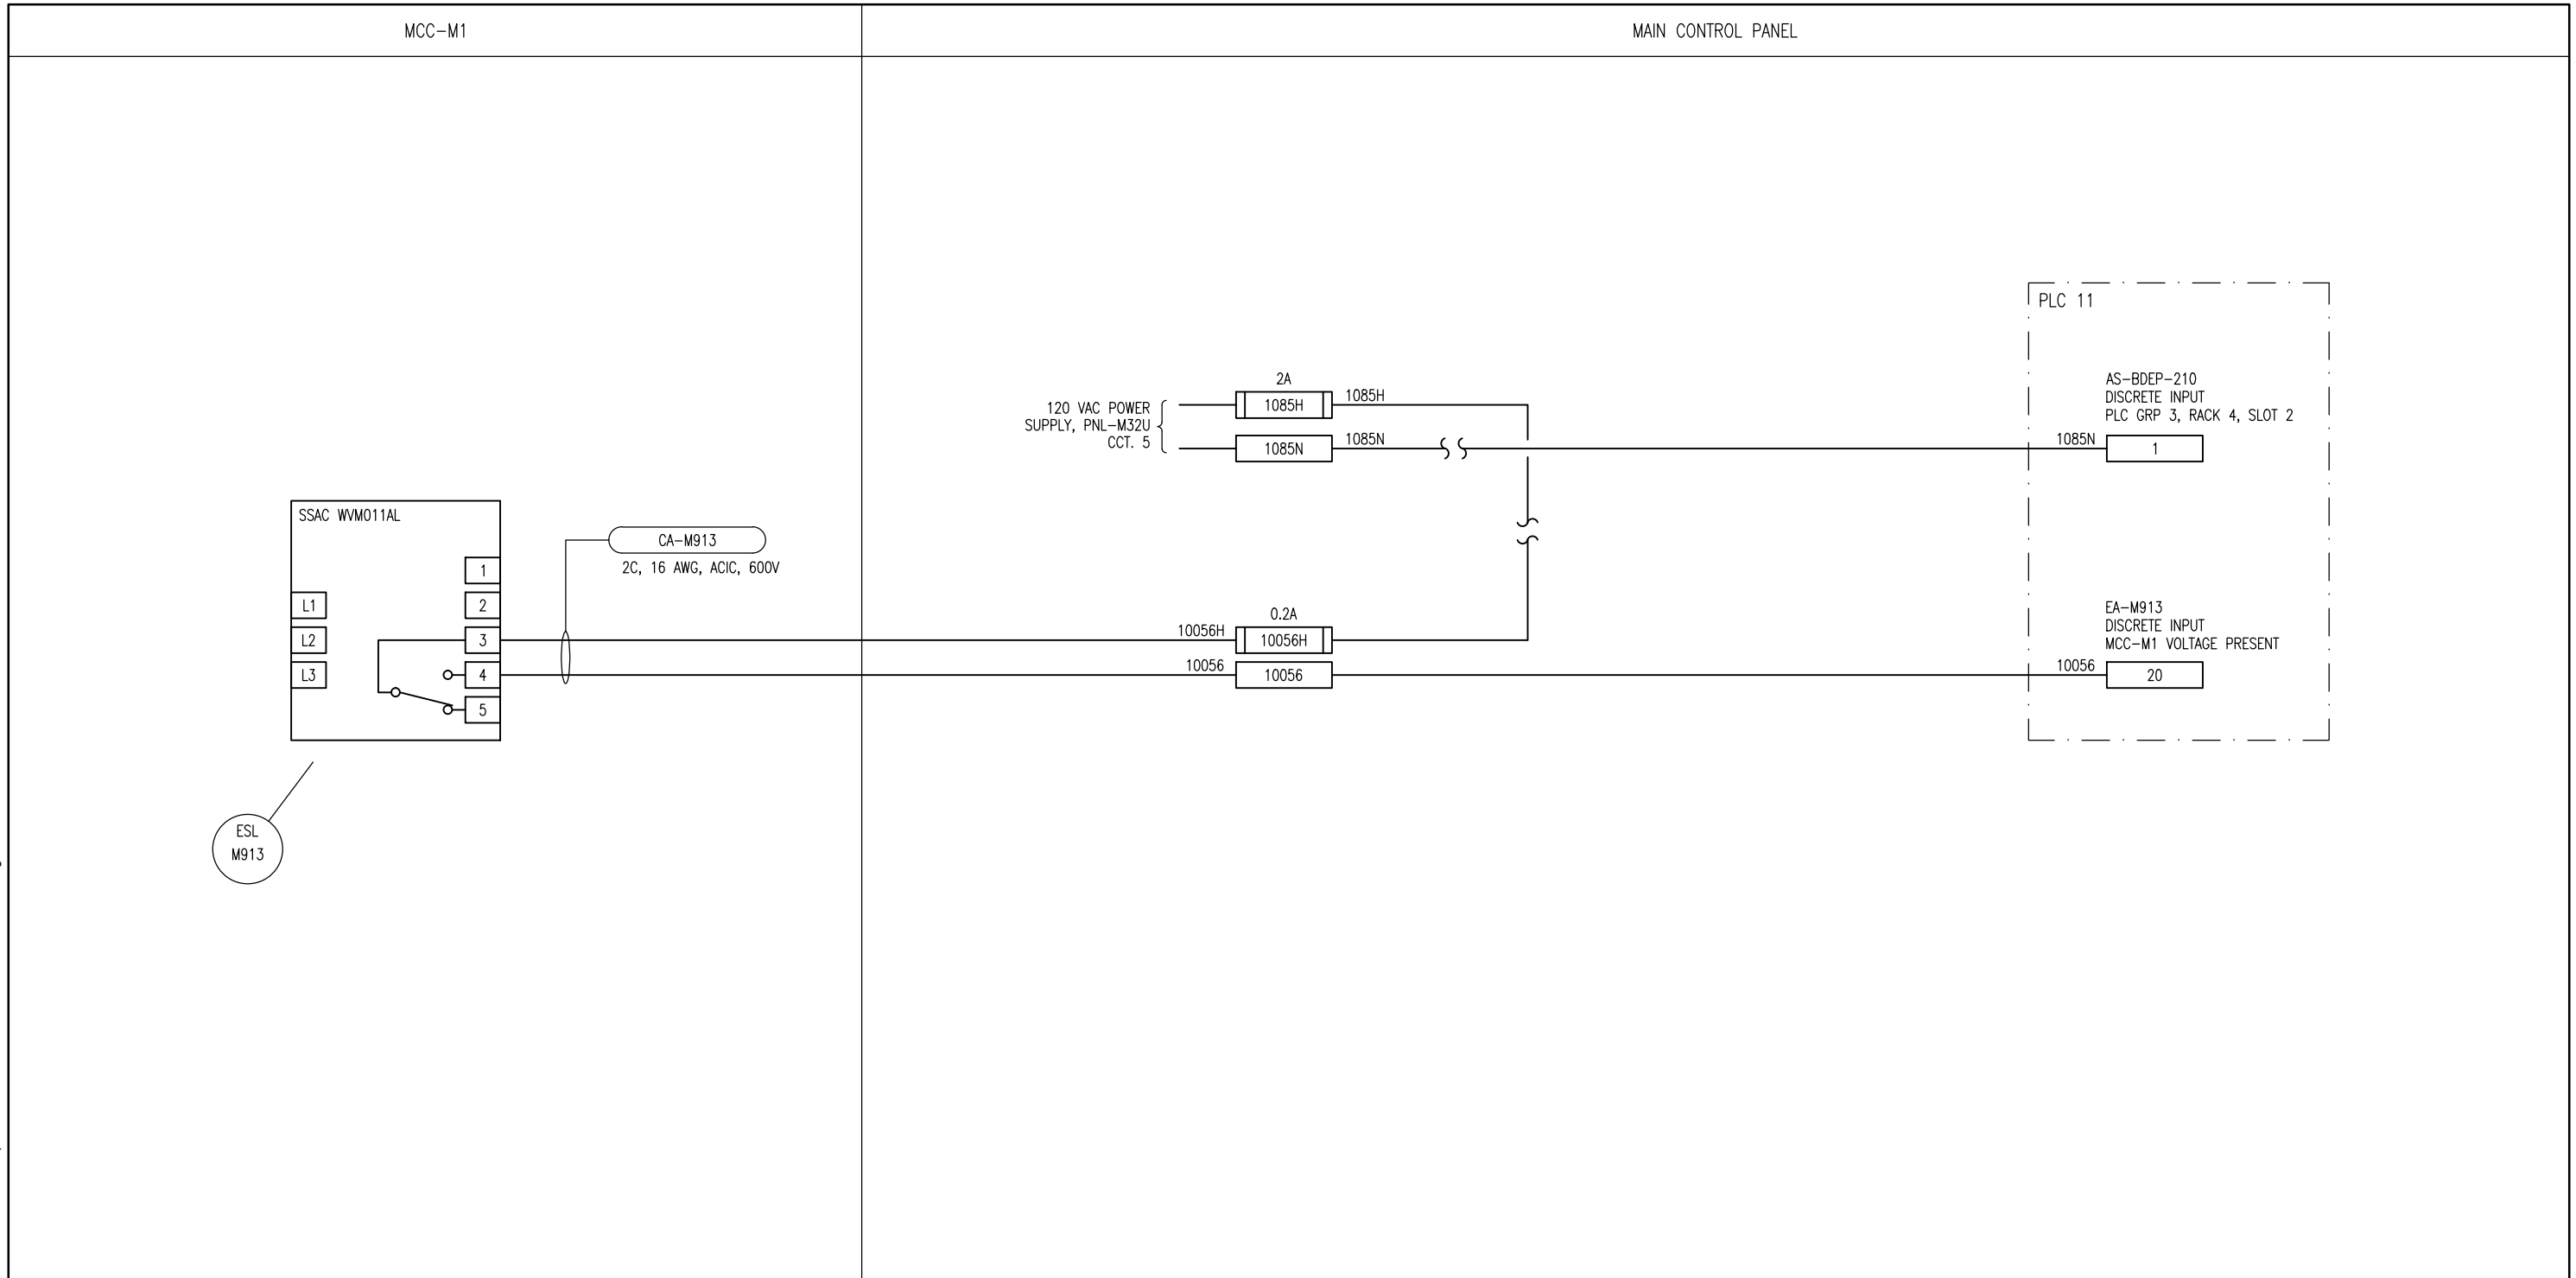

NOTES
 1. DRY CONTACT IS CLOSED WHEN 600V POWER IS PRESENT.

APECM
 Certificate of Authorization
 SNC-Lavalin Inc.
 No. 4489

NO.	REVISIONS	DATE	DESIGN	CHECK
00	ISSUED FOR TENDER, BID OPP. 490-2012	2012/07/23	BJC	CJR

SNC-LAVALIN INC.
 148 Nature Park Way
 Winnipeg, MB, Canada R3P 0X7
 204-786-8080

DESIGNED BY: B. CLEVEN
 CHECKED BY: C. REIMER
 DRAWN BY: M.J. PERSSON
 APPROVED BY: C. REIMER
 SCALE: NTS
 DATE: 2012/03/26
 RELEASED FOR CONSTRUCTION
 BY: DATE:

CONSULTANT NO.: 508955-0000-48DD-0031

ENGINEER'S SEAL

PRELIMINARY
 NOT TO BE
 USED FOR
 CONSTRUCTION

THE CITY OF WINNIPEG
 WATER AND WASTE DEPARTMENT

MACLEAN WATER PUMPING STATION

LOOP DIAGRAM
 MCC-M1 VOLTAGE PRESENT
 LOOP M913

CITY DRAWING NUMBER	SHEET	REV.	SIZE
1-0630M-A0031	001	00	B