


B SIZE - 279mm x 432mm

LAST SAVE: 2012/07/27 - 8:14am  
 PATH: M:\508955\4ENG\48&c\DD - General DWG\1-0630M-A0043-001-00.dwg

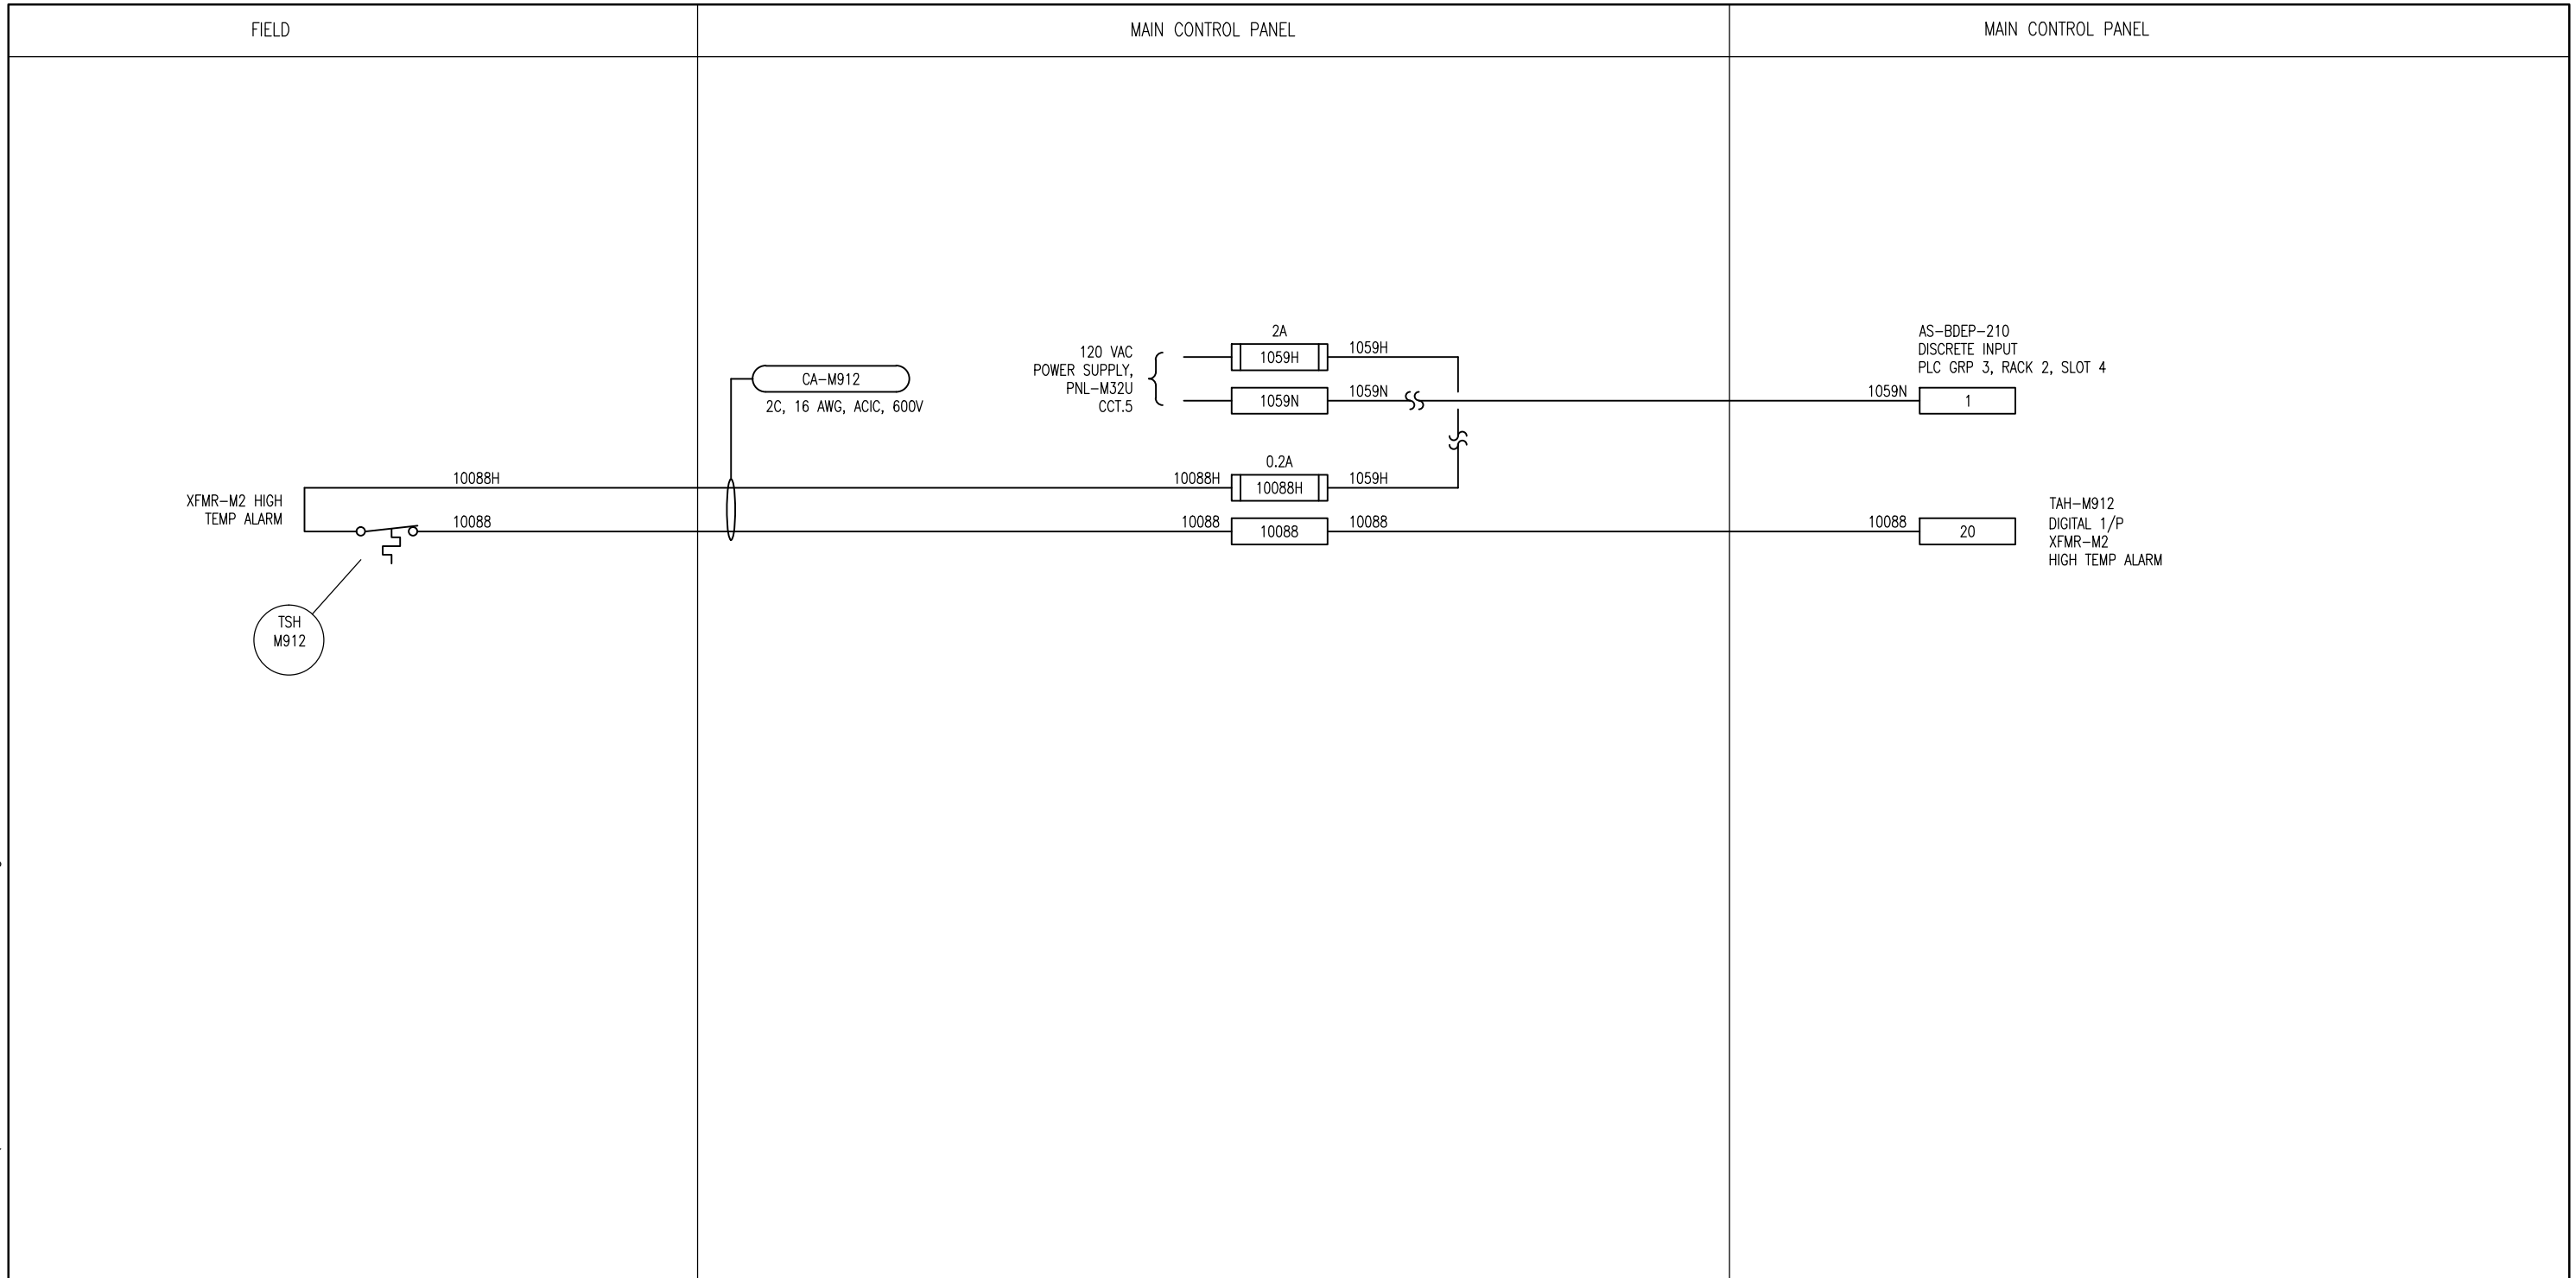

**NOTES**

- 1. CONTACTS OPERATE IN FAILSAFE MODE.



**SNC-LAVALIN INC.**  
 148 Nature Park Way  
 Winnipeg, MB, Canada R3P 0X7  
 204-786-8080

ENGINEER'S SEAL

**PRELIMINARY**  
 NOT TO BE  
 USED FOR  
 CONSTRUCTION



**THE CITY OF WINNIPEG**  
 WATER AND WASTE DEPARTMENT

MACLEAN WATER PUMPING STATION

LOOP DIAGRAM  
 XFMR-M2 WINDING HIGH TEMPERATURE SWITCH  
 LOOP M912

NO.	REVISIONS	DATE	DESIGN	CHECK
00	ISSUED FOR TENDER, BID OPP. 490-2012	2012/07/23	BJC	CJR

DESIGNED BY: B. CLEVEN	CHECKED BY: C. REIMER
DRAWN BY: MJ. PERSSON	APPROVED BY: C. REIMER
SCALE: NTS	DATE: 2012/07/16
RELEASED FOR CONSTRUCTION DATE:	
BY:	
CONSULTANT NO.: 508955-0000-48DD-0043	

CITY DRAWING NUMBER 1-0630M-A0043	SHEET 001	REV. 00	SIZE B
--------------------------------------	--------------	------------	-----------