


LAST SAVE: 2012/07/26 - 3:46pm  
 PATH: M:\508955\AENG\47ELE\DD - General DWG\1-0630M-E0012-001-01.dwg

1-0630M-E0013	ELECTRICAL EQUIPMENT ELEVATIONS
DRAWING NUMBER	REFERENCE DRAWINGS

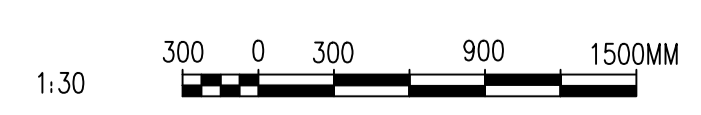

**APECM**  
 Certificate of Authorization  
 SNC-Lavalin Inc.  
 No. 4489

NO.	REVISIONS	DATE	DESIGN	CHECK
01	REVISED AS PER EXISTING	2011/03/18	BJC	CJR
00	ISSUED FOR TENDER	2009/08/17	BDK	CJR

**SNC-LAVALIN**  
 148 Nature Park Way  
 Winnipeg, MB, Canada R3P 0X7  
 204-786-8080

DESIGNED BY: EXISTING  
 DRAWN BY: B. KING  
 SCALE: 1:20  
 DATE: 2009/08/17  
 CONSULTANT NO.: 508955-0000-47DD-0112

CHECKED BY: C. REIMER  
 APPROVED BY: C. REIMER  
 RELEASED FOR CONSTRUCTION BY:  
 DATE:

ENGINEER'S SEAL  
  
 FOR REFERENCE ONLY

**THE CITY OF WINNIPEG**  
 WATER AND WASTE DEPARTMENT

MACLEAN WATER PUMPING STATION  
 ELECTRICAL EQUIPMENT PLAN  
 ELECTRICAL ROOM

CITY DRAWING NUMBER	SHEET	REV.	SIZE
1-0630M-E0012	001	01	A1