
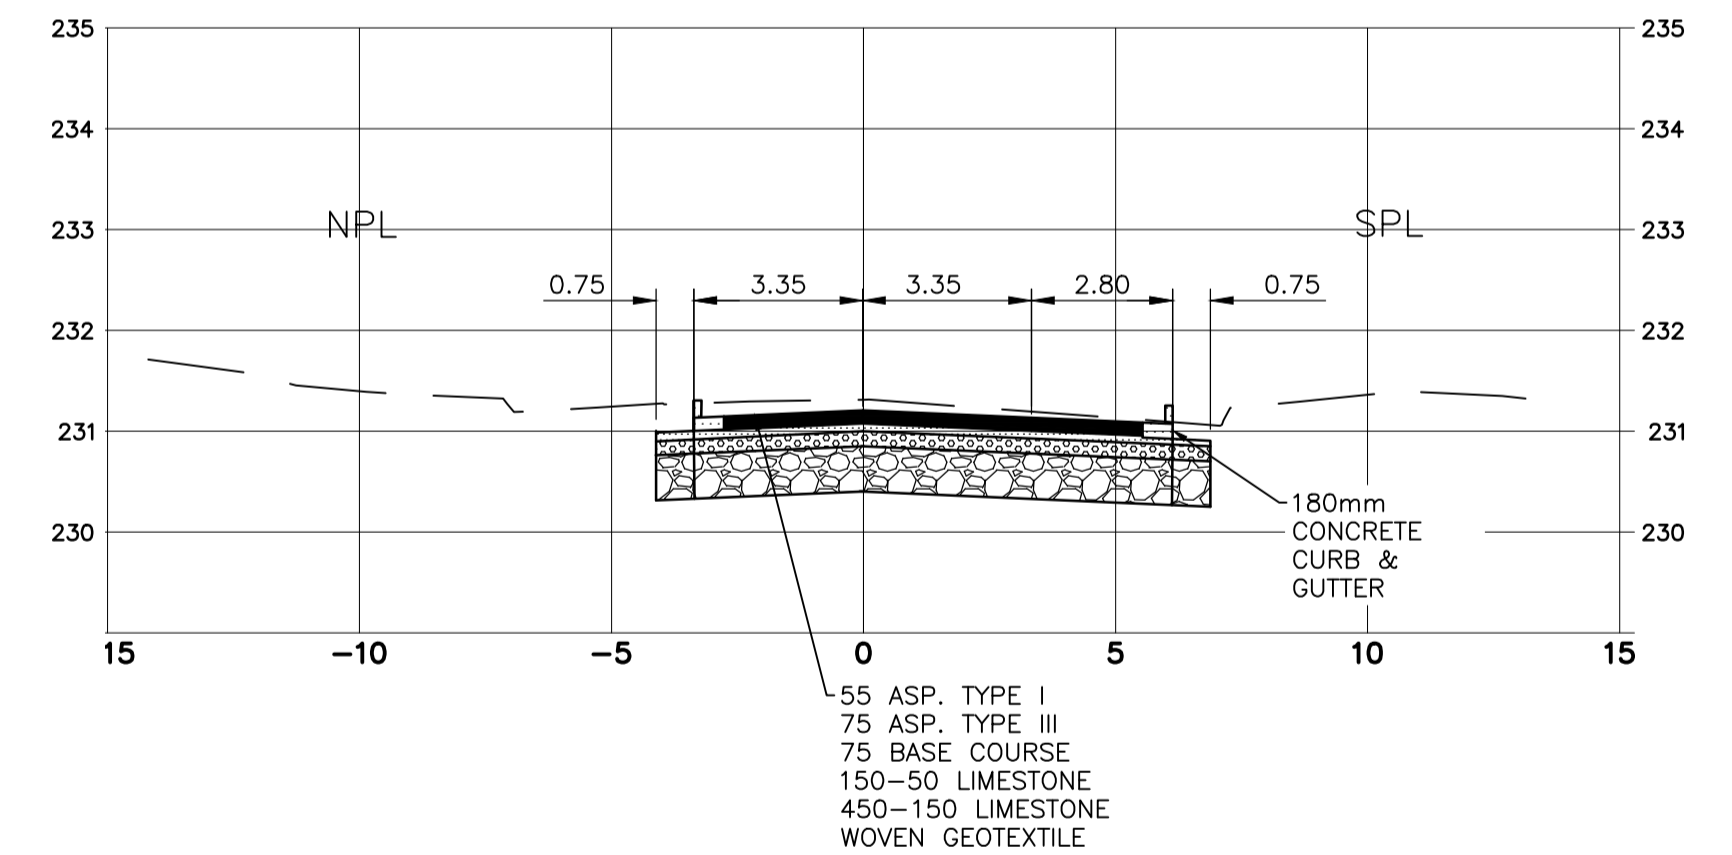


MARKET AVENUE

NOTE:  
ALL HYDRO, MTS, AND OTHER MANHOLE'S AND WATER VALVES TO BE ADJUSTED TO DESIGN ELEVATIONS.

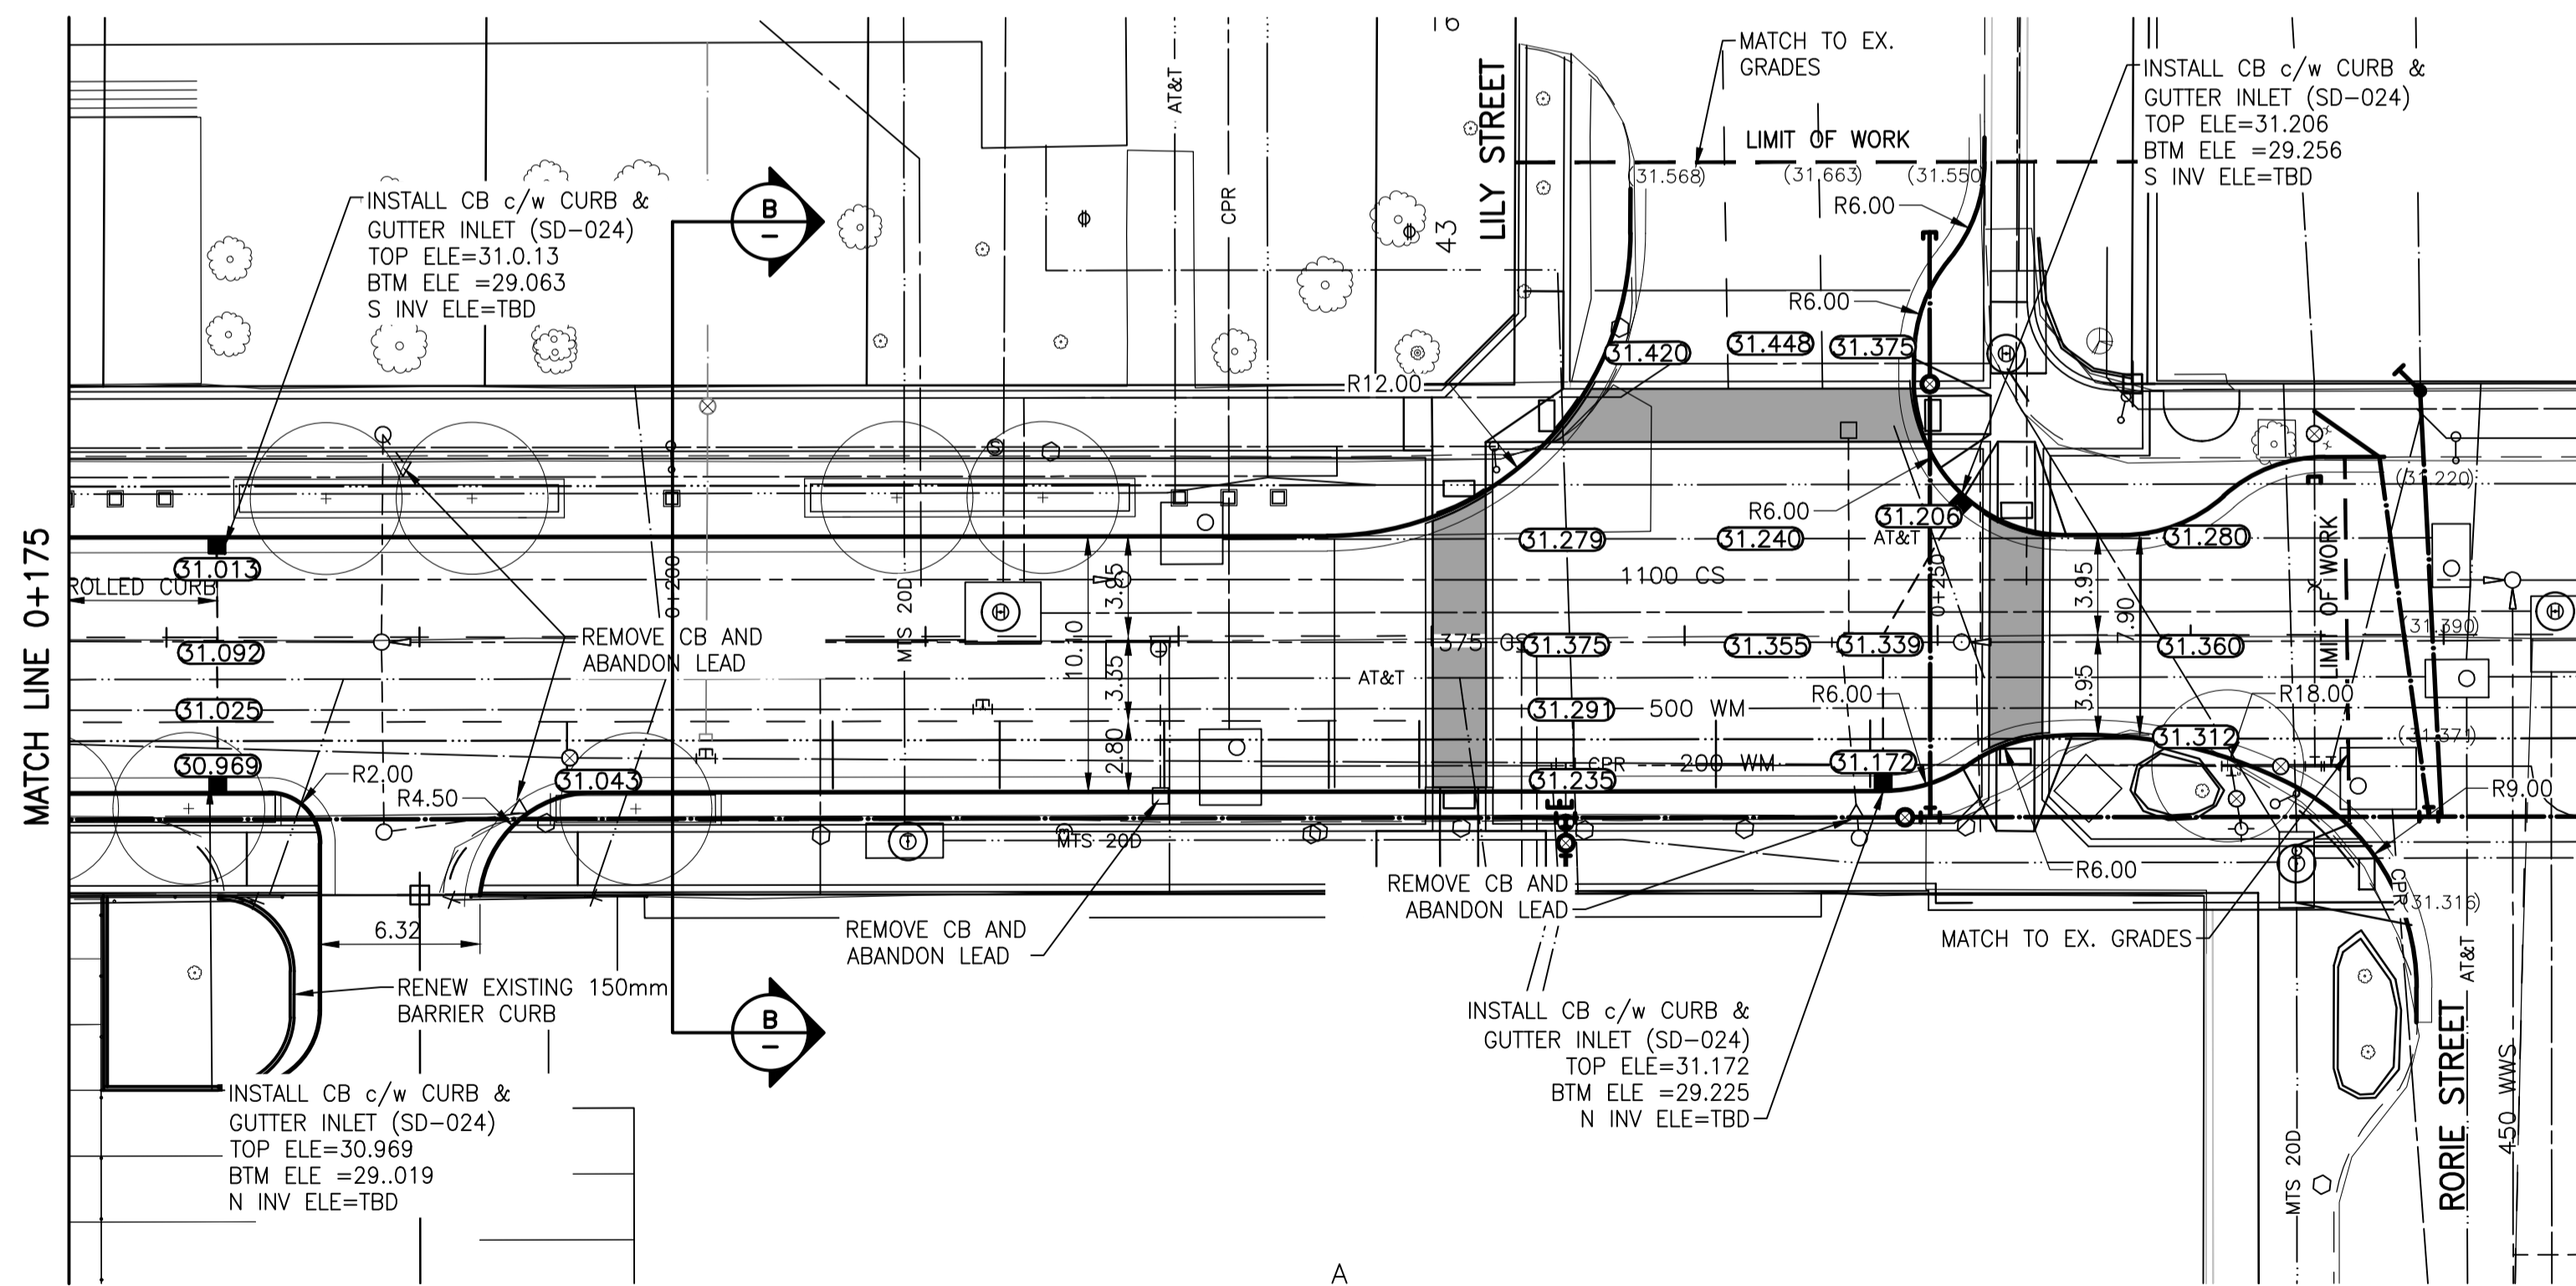

B MARKET AVE STA 0+200.00  
1:100H 1:50V

WARNING

IF POWER EQUIPMENT OR EXPLOSIVES ARE TO BE USED FOR EXCAVATION ON THIS PROJECT THE CONTRACTOR MUST:  
1) NOTIFY THE GAS COMPANY OF THE PROPOSED LOCATION OF EXCAVATION.  
2) TAKE PRECAUTION TO AVOID DAMAGE TO GAS COMPANY INSTALLATIONS.  
SEE PROVINCIAL REGULATION 140/92 FOR DETAILS

METRIC

WHOLE NUMBERS INDICATE MILLIMETRES  
DECIMALIZED NUMBERS INDICATE METRES

150 WM	WATERMAIN	150 WM	HYDRO	150 WM	WATERMAIN	150 WM
+	HYDRANT	+	M.T.S.	+	HYDRANT, VALVE	+
+	VALVE	+	CONCRETE	+	LAND DRAINAGE SEWER	+
300 LDS	LAND DRAINAGE SEWER	300 LDS	ASPHALT	250 WWS	WASTE WATER SEWER	250 WWS
250 WWS	WASTE WATER SEWER	250 WWS	SIDEWALK	X	PROFILE	
○	MANHOLE	○	PROPERTY LINE	□	NORTH OR WEST GUTTER	
□	CATCH BASIN	□	SURVEY BAR	○	SOUTH OR EAST GUTTER	
□	CURB INLET	□	DITCH	◇	NORTH OR WEST R	
+	JUNCTIONS	+	ELEVATION	○	SOUTH OR EAST R	
+	CULVERT	+	SIDEWALK RAMP	△	NORTH OR WEST DITCH	
+	GAS	+		▽	SOUTH OR EAST DITCH	
---	EXISTING	---	LEGEND-PLAN	---	EXISTING	---
---	LEGEND-PLAN	---	PROPOSED	---	EXISTING	---

LOCATION APPROVED UNDERGROUND STRUCTURES  
SUPV. U/G STRUCTURES COMMITTEE DATE  
NOTE:  
LOCATION OF UNDERGROUND STRUCTURES AS SHOWN ARE BASED ON THE BEST INFORMATION AVAILABLE BUT NO GUARANTEE IS GIVEN THAT ALL EXISTING UTILITIES ARE SHOWN OR THAT THE GIVEN LOCATIONS ARE EXACT. CONFIRMATION OF EXISTENCE AND EXACT LOCATION OF ALL SERVICES MUST BE OBTAINED FROM THE INDIVIDUAL UTILITIES BEFORE PROCEEDING WITH CONSTRUCTION.

NO.	REVISIONS	DATE	BY
1	ISSUED FOR TENDER	12.07.04	V.M.M.
0	ISSUED FOR REVIEW	12.06.26	V.M.M.


**Stantec Consulting Ltd.**  
905 Waverley Street, Winnipeg, Manitoba  
Tel 204-489-5900 Fax 204-453-9012

DESIGNED BY: V.M.M./D.P. CHECKED BY: V.M.M.  
DRAWN BY: D.P. APPROVED BY: V.M.M.

HOR. SCALE: 1:250  
VERTICAL: 1:10

RELEASED FOR CONSTRUCTION: DATE

CONSULTANT DRAWING NO. C-205

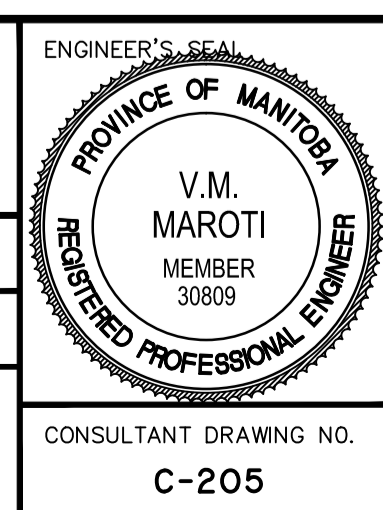

**THE CITY OF WINNIPEG**  
PLANNING PROPERTY AND DEVELOPMENT DEPT.  
PLANNING AND LAND USE DIVISION

Winnipeg

**MARKET AVENUE RECONSTRUCTION**  
MAIN STREET TO RORIE STREET  
STA. 0+175 TO STA. 0+275  
ROAD RECONSTRUCTION

SHEET 6 OF 12  
CAD FILE DRAWING NUMBER 05830-202-776  
CITY DRAWING NUMBER P-3336-02

V:\137\winnipeg\13706830\Drawings\02\_Design\Sheet\_06\06306-201-776.dwg  
2012 Jun 26 2:07 p.m.