


PLAN VIEW


SURFACE MOUNT PLANTER TO CONCRETE SIDEWALK. 2-150mm LENGTH 12mm TAMPER PROOF STAINLESS STEEL BOLTS

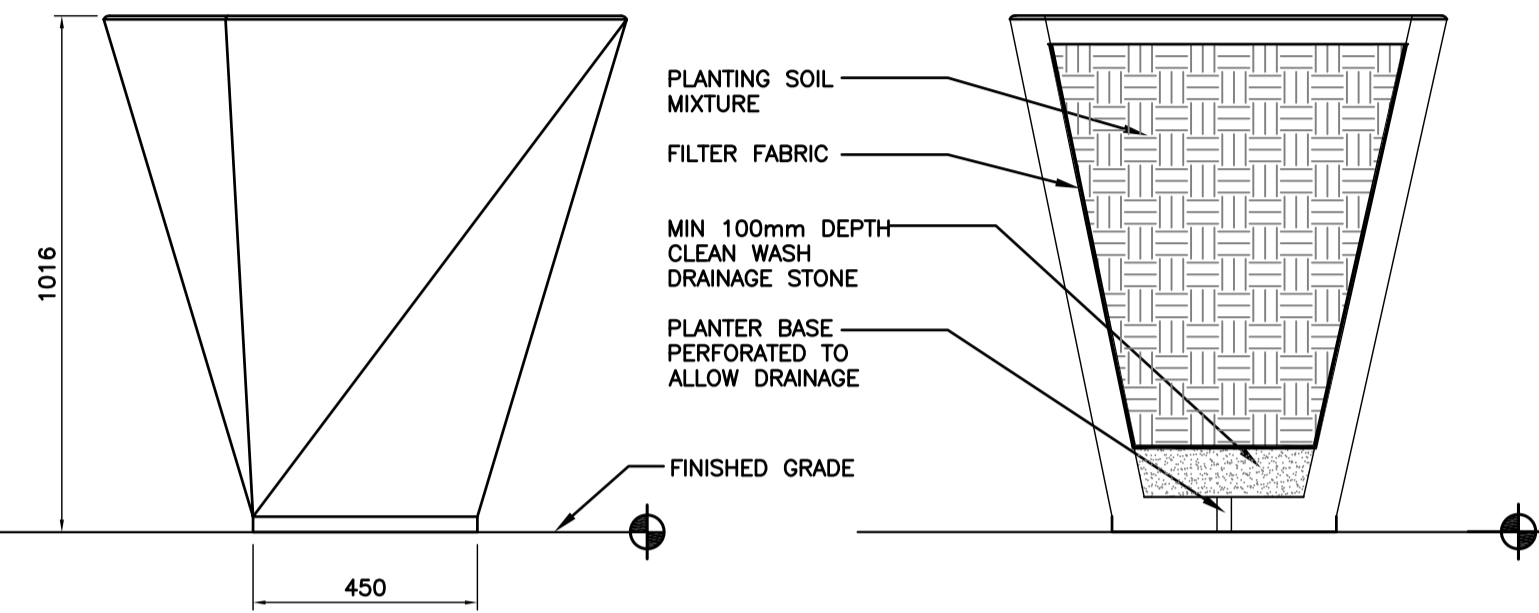

FRONT VIEW


SECTION A-A

8 PRECAST CONCRETE PLANTER
10 | 8 NTS

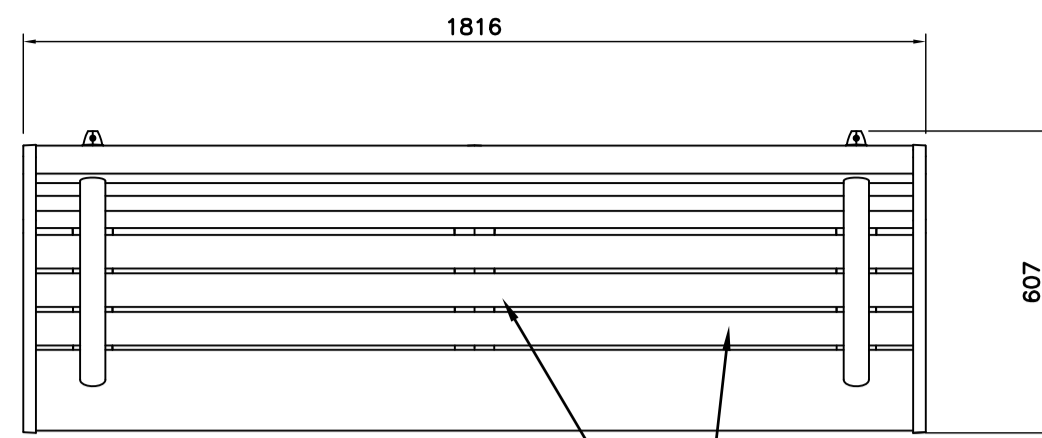

PLAN VIEW


LANDSCAPE FORMS AUSTIN BENCH C/W ALUMINUM FRAME AND ARMRESTS.
IPE WOOD SEATING SURFACE

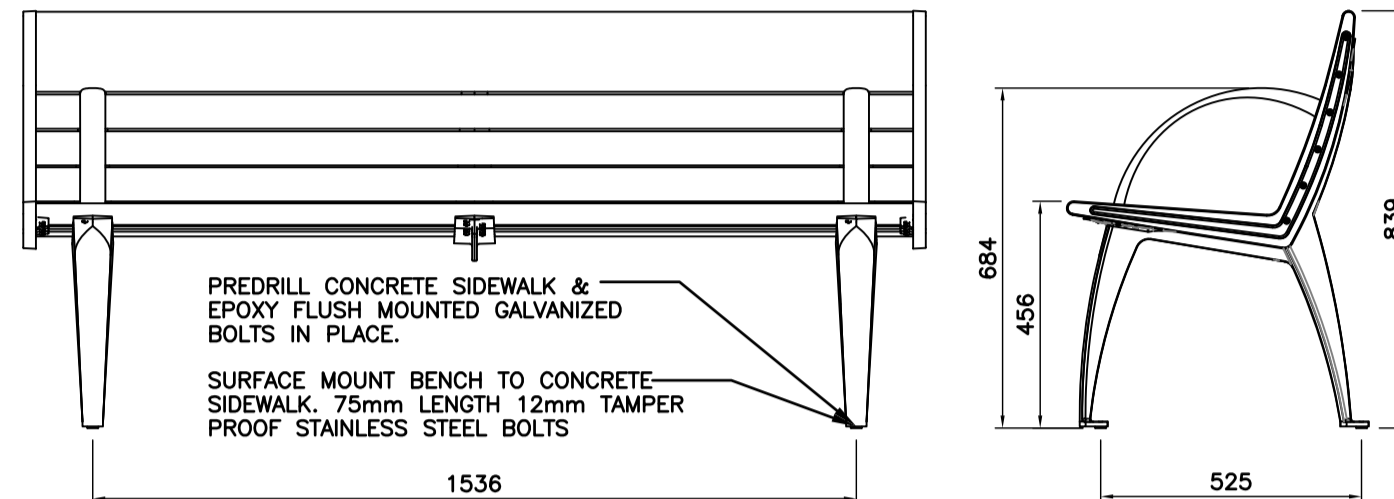


REAR VIEW

SIDE VIEW


9 1.8m BENCH WITH BACK AND ARMRESTS
10 | 8 NTS

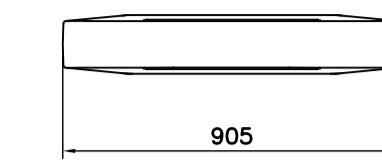

PLAN VIEW

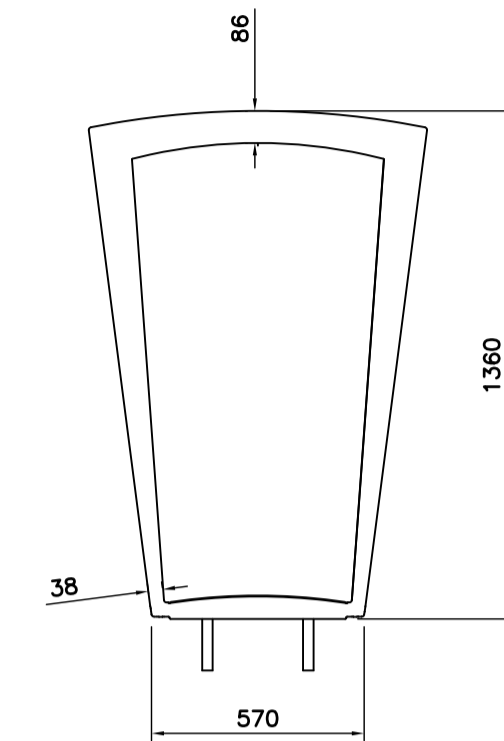


FRONT VIEW

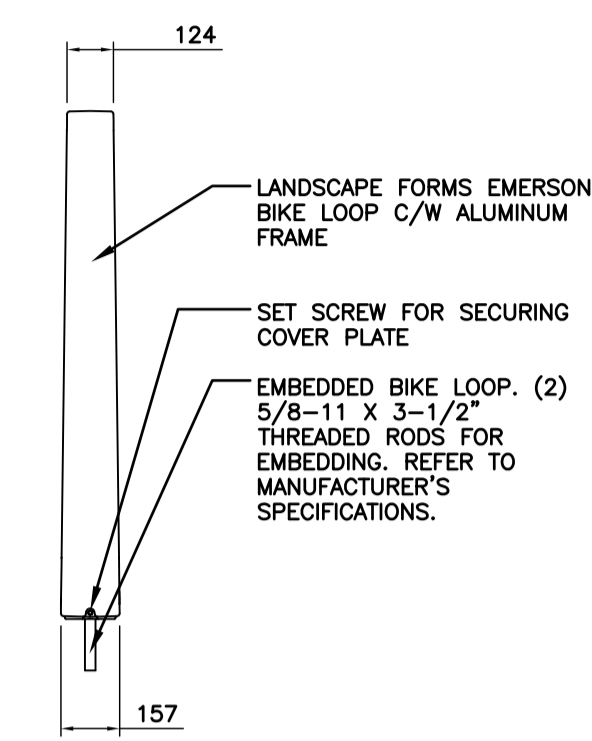

SIDE VIEW

10 BIKE LOOP
10 | 8 NTS

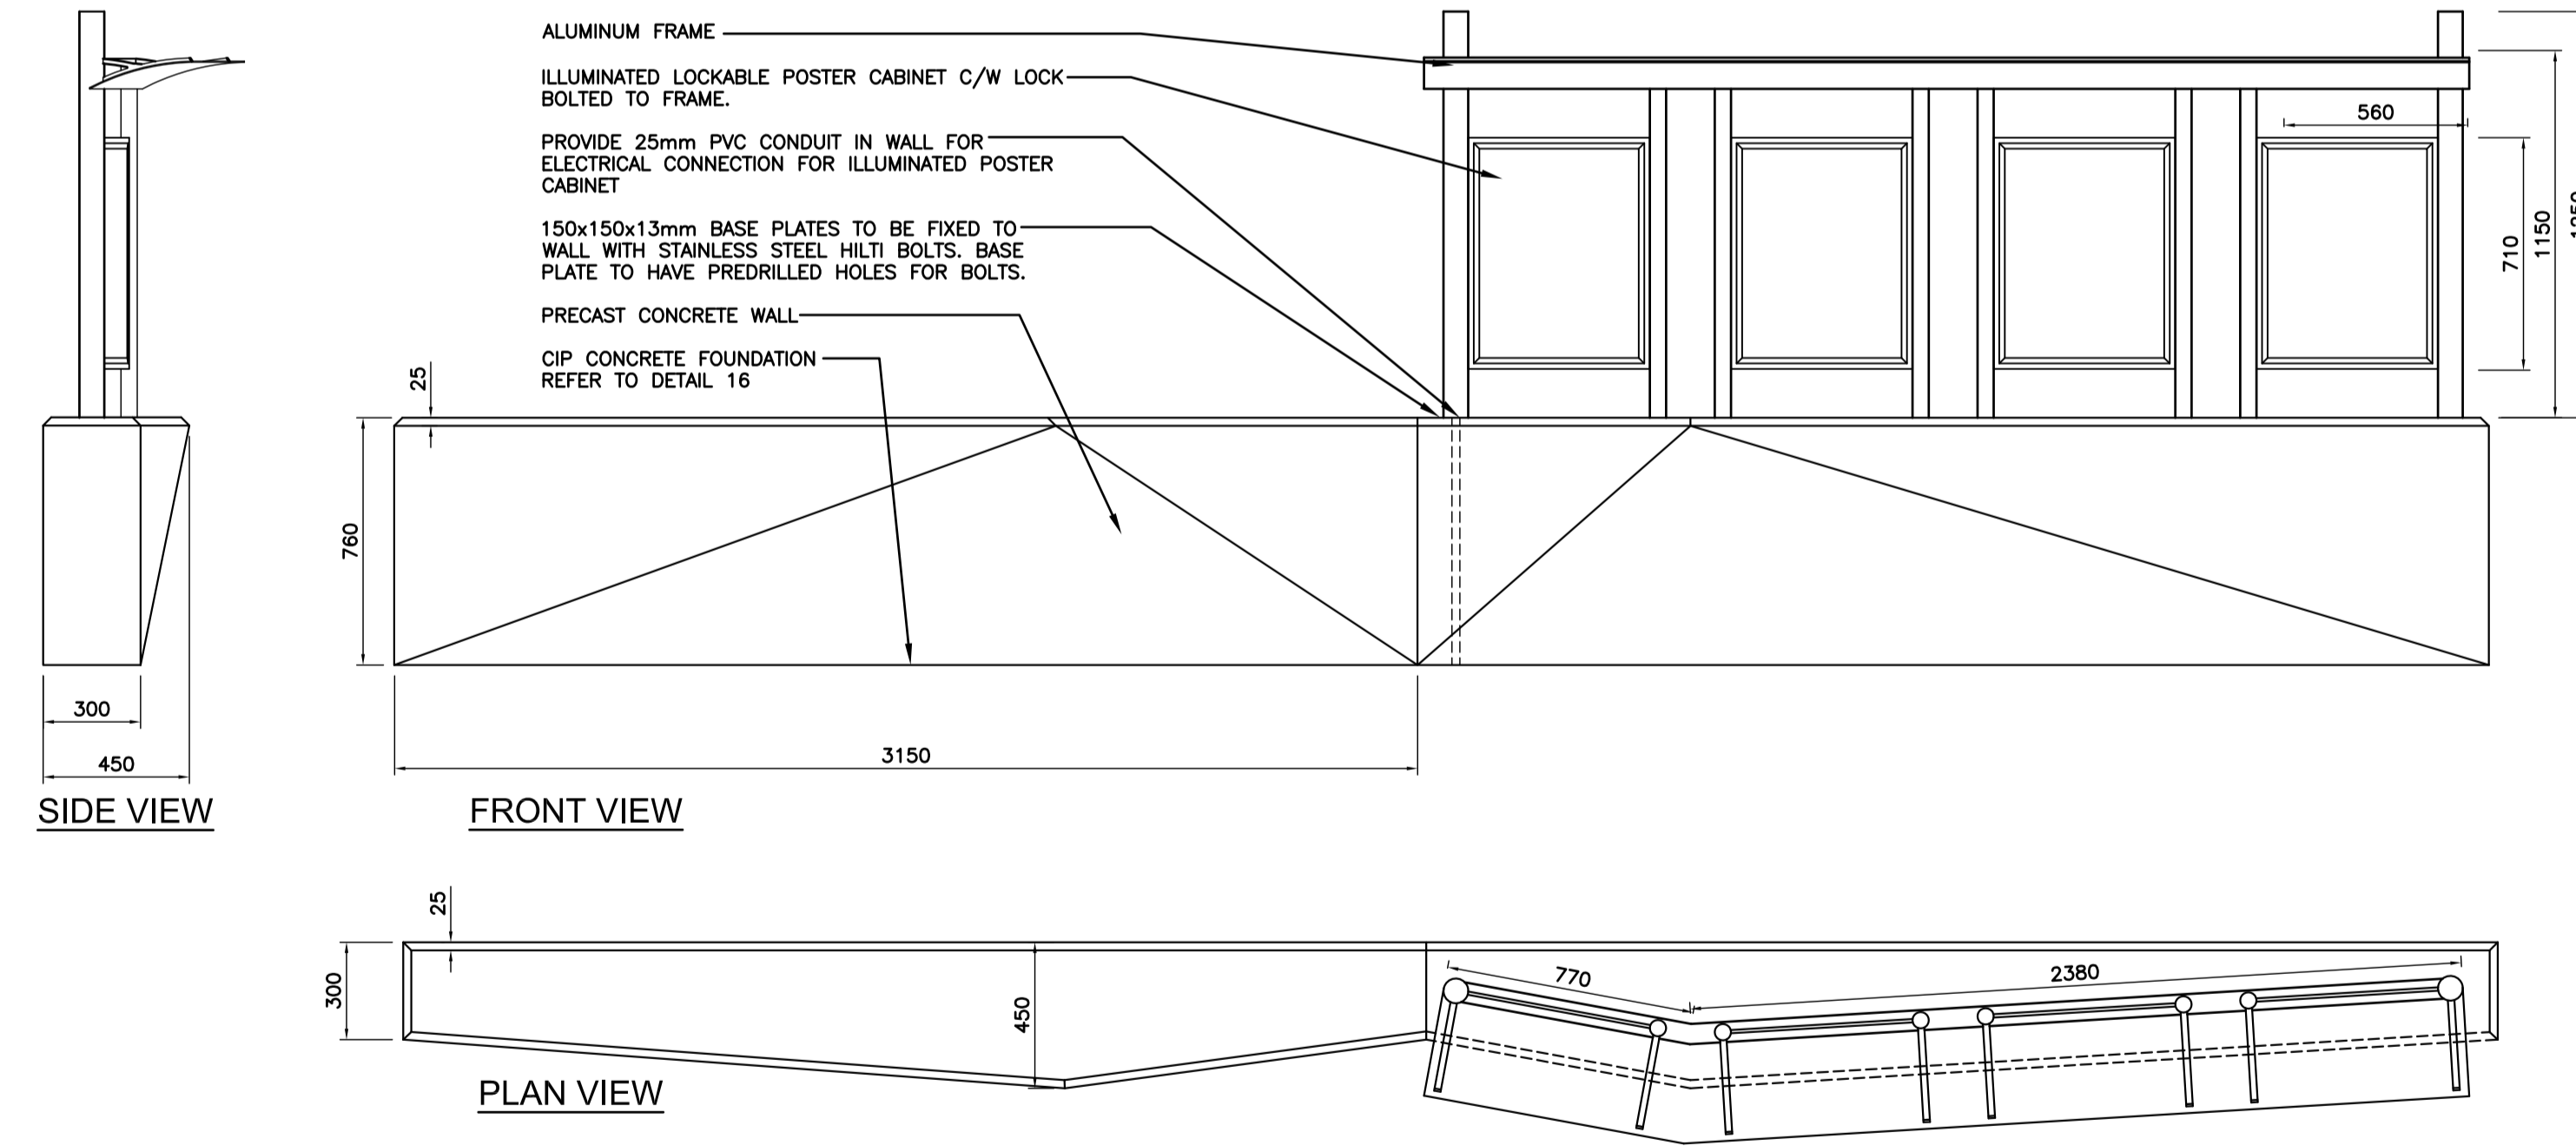

SIDE VIEW


FRONT VIEW

PLAN VIEW


ALUMINUM FRAME
ILLUMINATED LOCKABLE POSTER CABINET C/W LOCK BOLTED TO FRAME.
PROVIDE 25mm PVC CONDUIT IN WALL FOR ELECTRICAL CONNECTION FOR ILLUMINATED POSTER CABINET
150x150x13mm BASE PLATES TO BE FIXED TO WALL WITH STAINLESS STEEL HILTI BOLTS. BASE PLATE TO HAVE PREDRILLED HOLES FOR BOLTS.
PRECAST CONCRETE WALL
CIP CONCRETE FOUNDATION REFER TO DETAIL 16

PARKING SCREEN

11 PRECAST CONCRETE PARKING SCREEN WALL
10 | 8 NTS

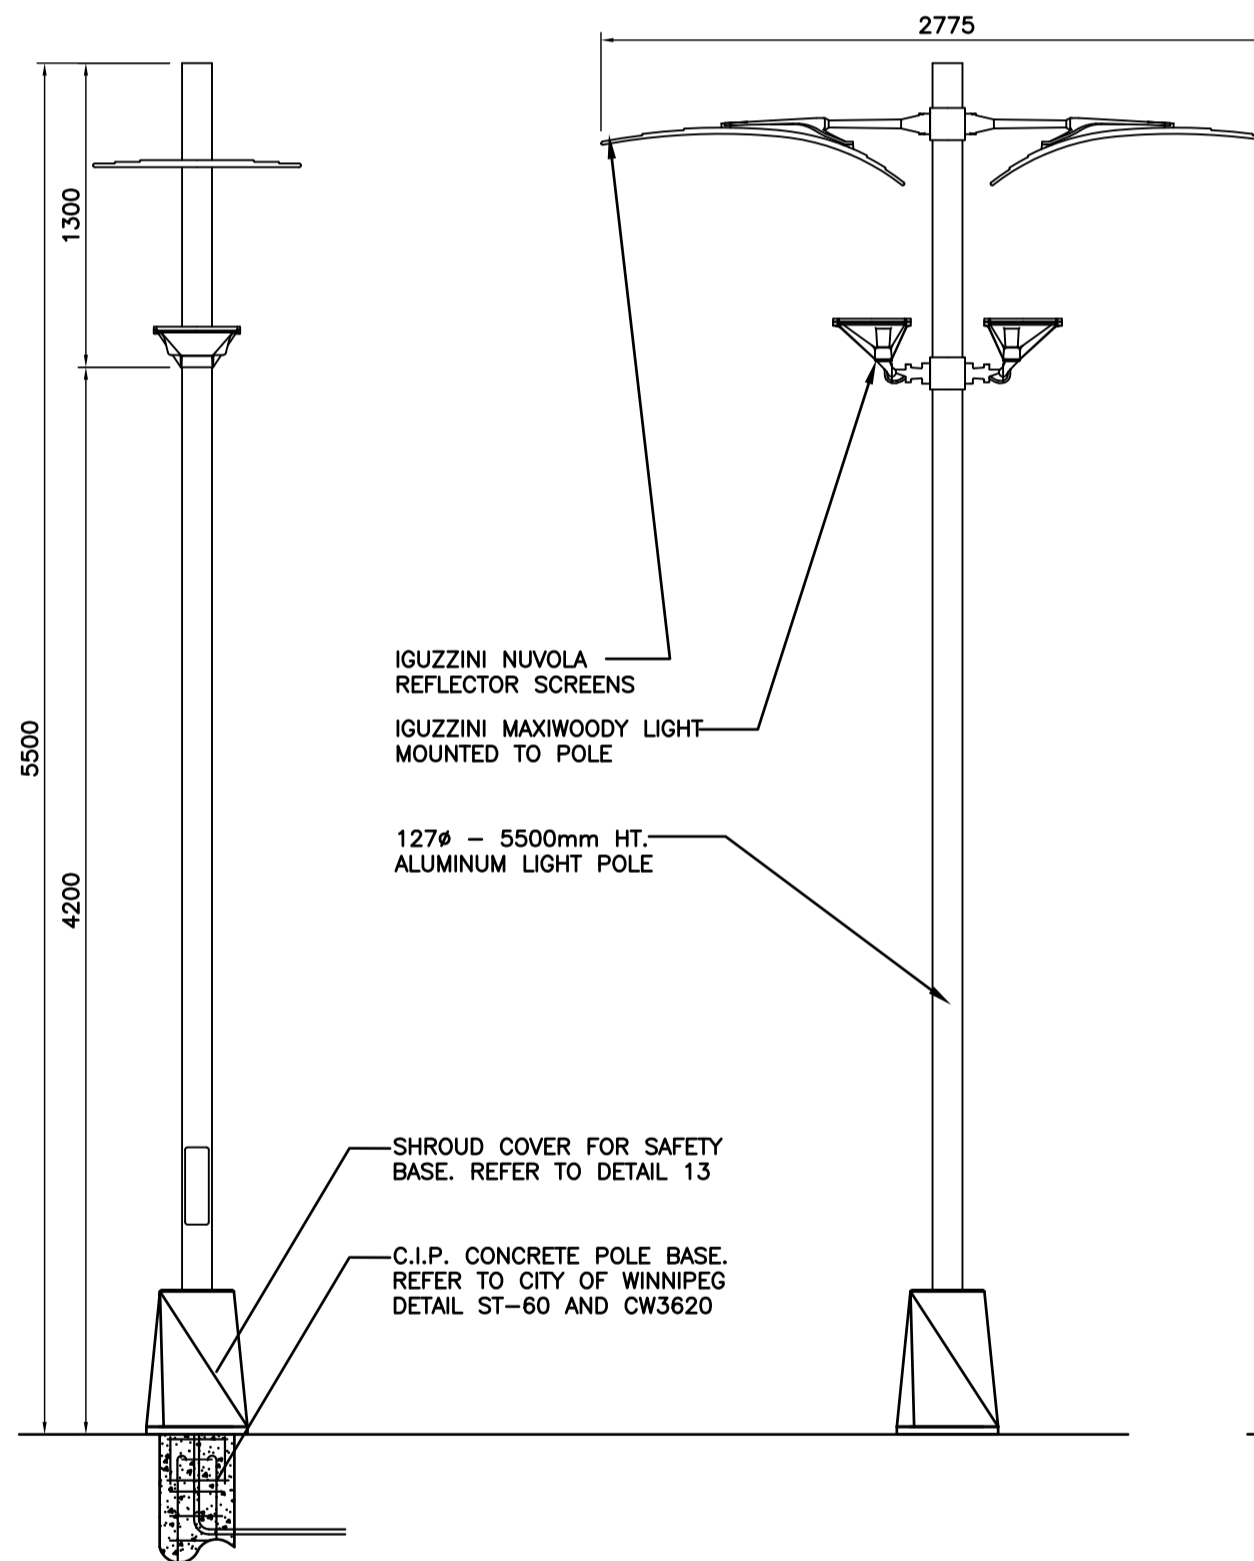

12 PEDESTRIAN LIGHT POLE
10 | 8 NTS

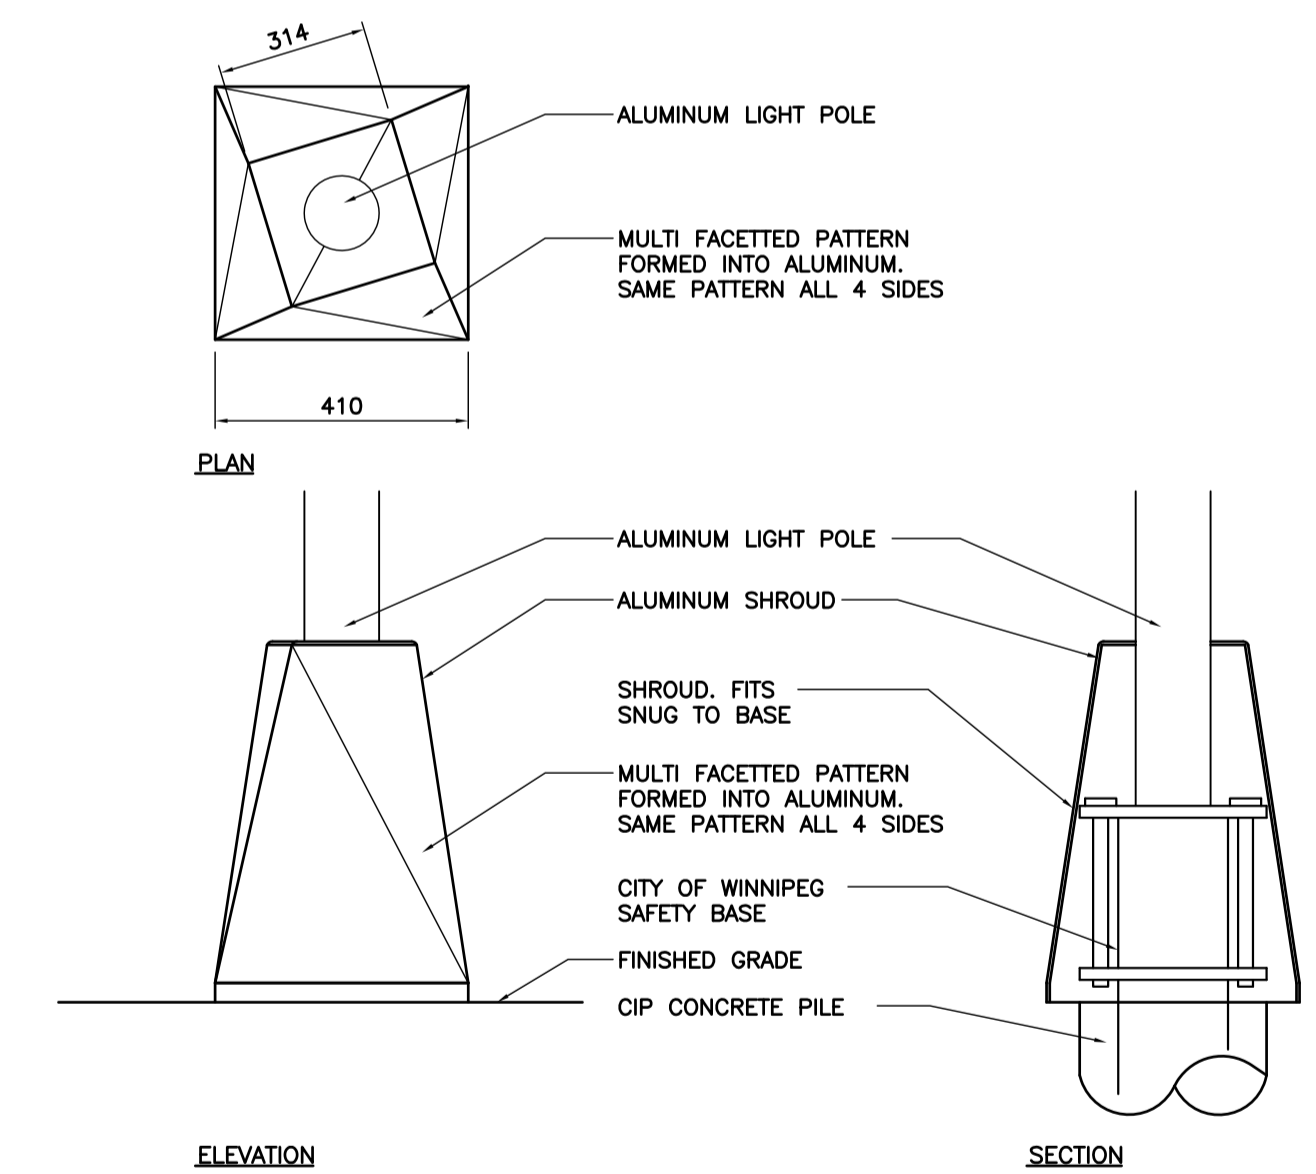

13 LIGHT POLE SHROUD
10 | 8 NTS

CONTACTOR TO SUPPLY SHOP DRAWINGS STAMPED BY A STRUCTURAL ENGINEER LICENSED TO PRACTICE IN THE PROVINCE OF MANITOBA WITH EXTENSIVE EXPERIENCE IN THE DESIGN & MANUFACTURING OF ALUMINIUM SITE FURNITURE. SHOP DRAWINGS TO INCLUDED WALL THICKNESSES, MATERIALS ETC. AS LISTED IN THE SPECIFICATIONS.

ALL DIMENSIONS PROVIDED FOR INFORMATION ON DESIGN INTENT.



LOCATION APPROVED UNDERGROUND STRUCTURES

SUPV. U/G STRUCTURES COMMITTEE	DATE

NOTE:
LOCATION OF UNDERGROUND STRUCTURES AS SHOWN ARE BASED ON THE BEST INFORMATION AVAILABLE BUT NO GUARANTEE IS GIVEN THAT ALL EXISTING UTILITIES ARE SHOWN OR THAT THE GIVEN LOCATIONS ARE EXACT. CONFIRMATION OF EXISTENCE AND EXACT LOCATION OF ALL SERVICES MUST BE OBTAINED FROM THE INDIVIDUAL UTILITIES BEFORE PROCEEDING WITH CONSTRUCTION.

NO.	REVISIONS	DATE	BY
1	ISSUED FOR TENDER	12.07.03	AH
0	ISSUED FOR U/S REVIEW	12.06.26	AH

<p>Stantec Consulting Ltd. 905 Waverley Street, Winnipeg, Manitoba Tel 204-489-5900 Fax 204-453-9012</p>		<p>ENGINEER'S SEAL AARON HIROTA Member No. 107</p>
DESIGNED BY: AH/SR	CHECKED BY: AH/SR	<p>CONSULTANT DRAWING NO. L-3</p>
DRAWN BY: SM	APPROVED BY: SR	
HOR. SCALE: NTS	VERTICAL: N/A	<p>RELEASED FOR CONSTRUCTION: DATE: 12.06.29</p>

<p>THE CITY OF WINNIPEG PLANNING, PROPERTY AND DEVELOPMENT DEPARTMENT PLANNING AND LAND USE DIVISION</p>		<p>SHEET 10 OF 12 CAD FILE DRAWING NUMBER CITY DRAWING NUMBER P-3336-06</p>
<p>MARKET AVENUE MAIN STREET TO RORIE STREET STREETSCAPE DETAILS 2 OF 3</p>		<p>DATE: 12.06.29</p>